


FHWA REGION NO.	STATE	PROJECT NUMBER	FISCAL YEAR	SHEET NUMBER	TOTAL SHEETS
7	KANSAS	87 N-0189-01	2001	32	105


REFERENCES NOTED	REFERENCES CHECKED	BY	DATE

STA. 0+000.000 LINE 2
 STA. 0+113.154 LINE 1
 BL STA. 10+294.358, 10.808 RT.
 INSTALL 850 mm x 550 mm x 24.566 m
 STORM SEWER (HERCP) (N)
 TOP ELEV. 411.960
 SEE SHEET 41, 48

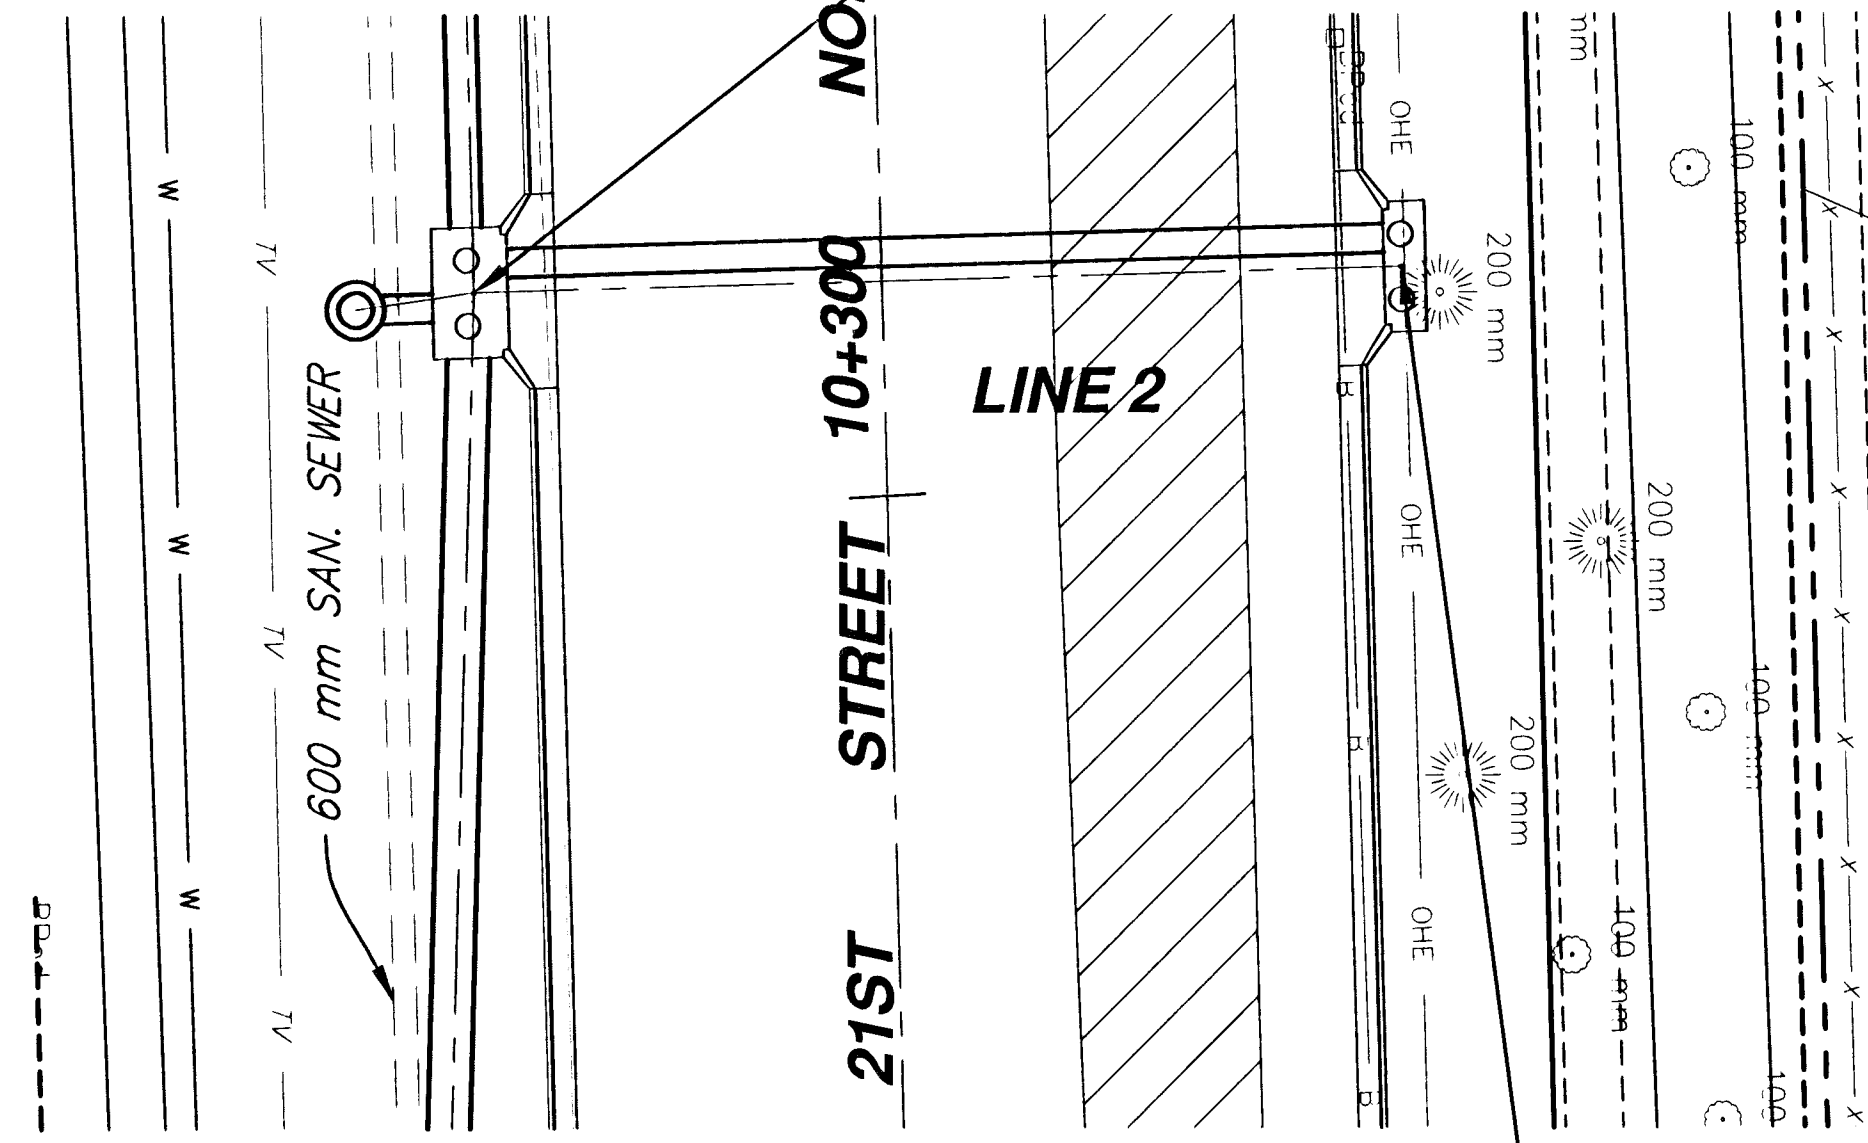

STA. 0+024.566 LINE 2
 BL STA. 10+294.358, 13.758 LT.
 CONST. TYPE 1-A CURB INLET
 (L=3 400 W=1 300)
 TOP ELEV. 411.985
 SEE SHEET 41, 48

STA. 0+049.726 LINE 3
 BL STA. 10+456.615, 10.630 RT.
 CONST. TYPE 1-A CURB INLET (L=3 400 W=1 900)
 INSTALL 750 mm x 475 mm x 33.585 m (HERCP) (E)
 TOP ELEV. 411.634
 SEE SHEET 41, 48

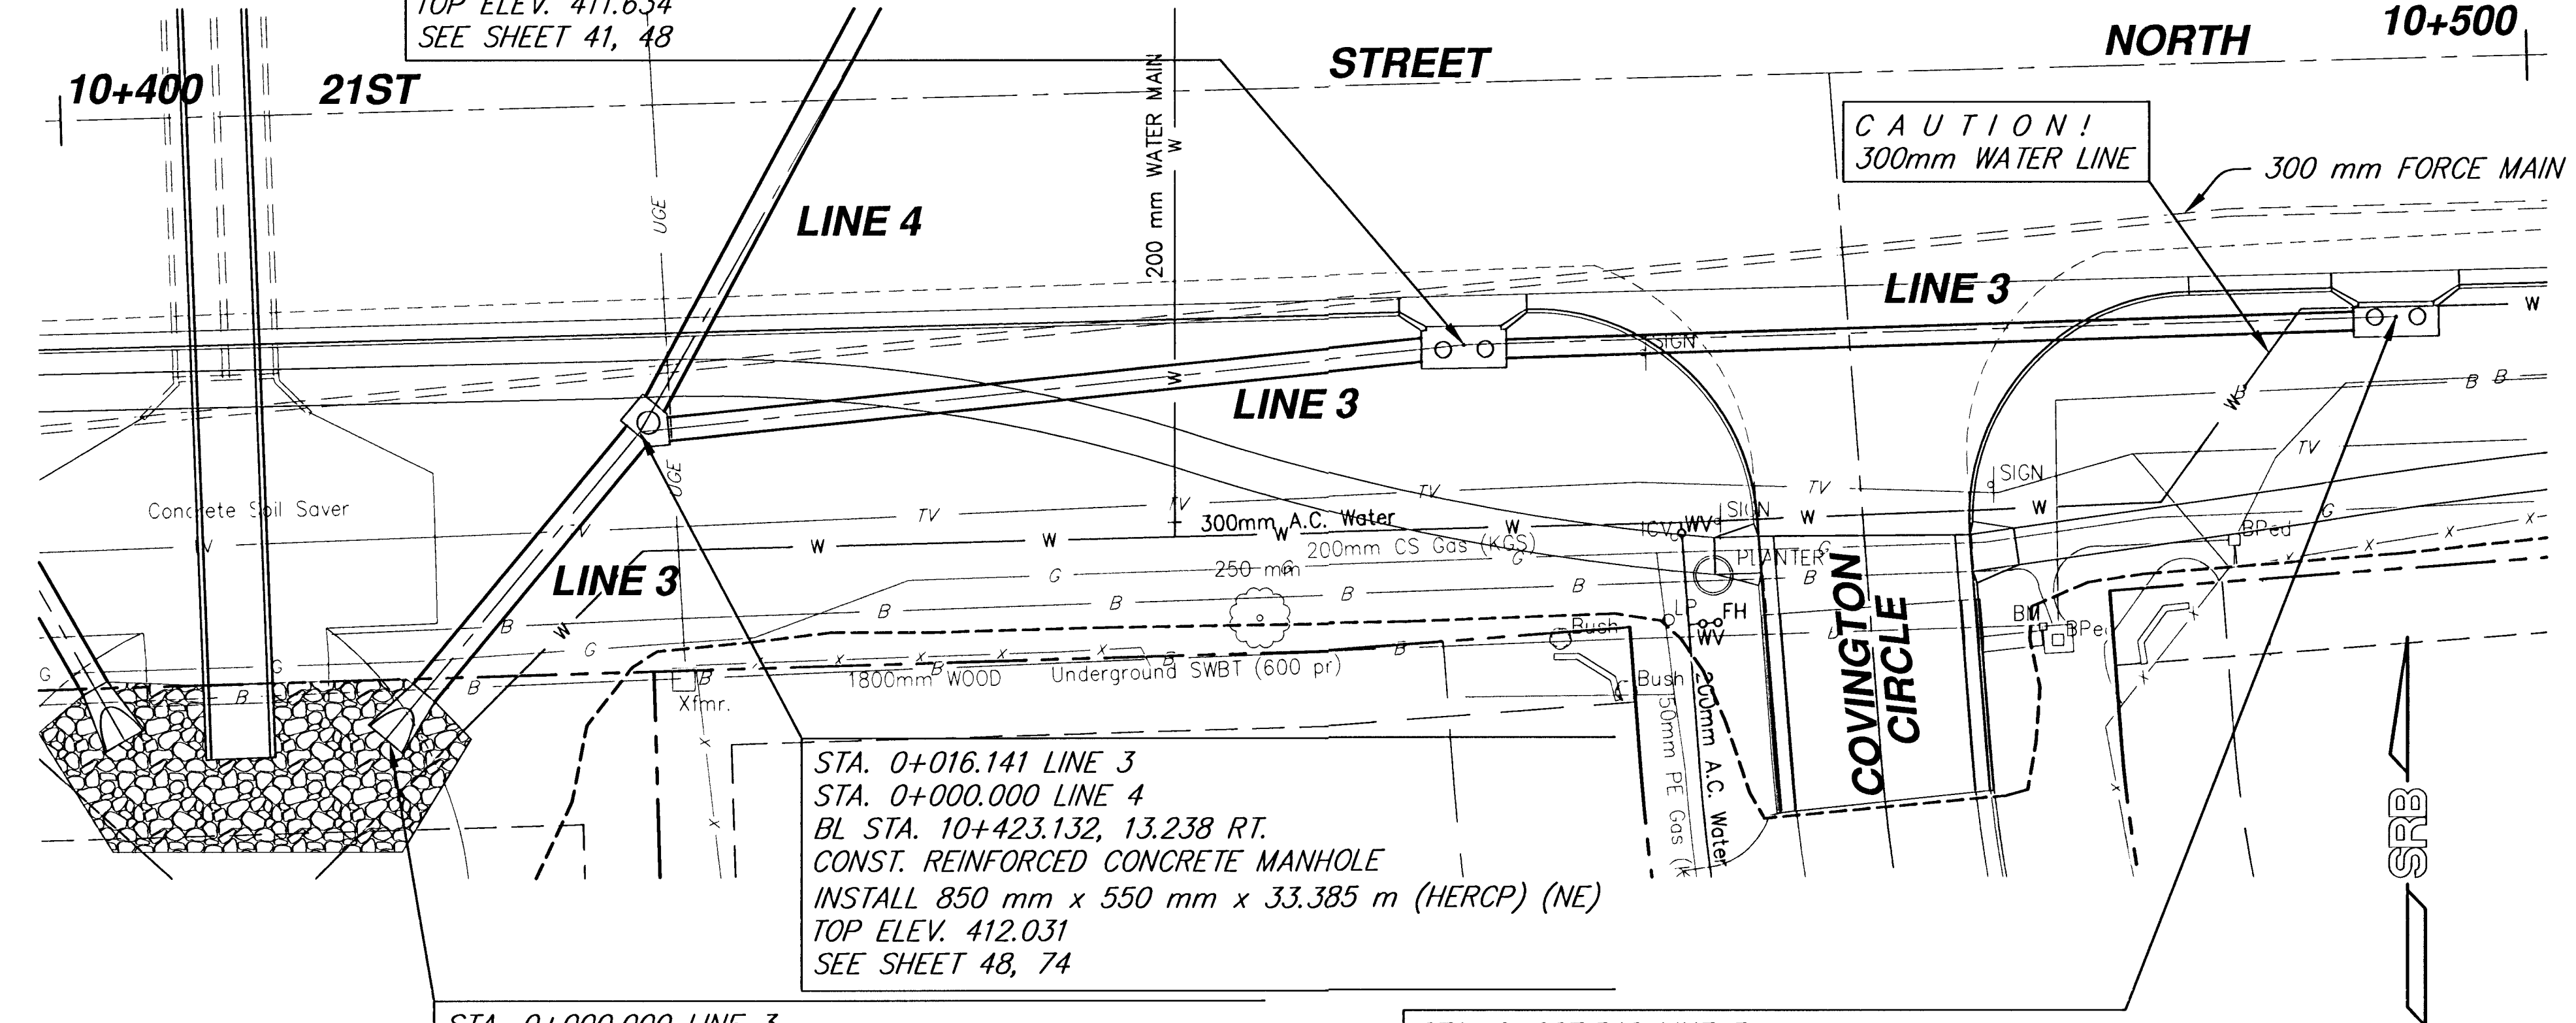


STA. 0+016.141 LINE 3
 STA. 0+000.000 LINE 4
 BL STA. 10+423.132, 13.238 RT.
 CONST. REINFORCED CONCRETE
 MANHOLE (2 100 m DIA.)
 TOP ELEV. 412.031
 SEE SHEET 48, 74

STA. 0+000.000 LINE 3
 BL STA. 10+412.518, 25.399 RT.
 INSTALL 1 125 mm x 725 mm END SECTION
 INSTALL 1 125 mm x 725 mm x 16.141 m (HERCP) (NE)
 TOP ELEV. 411.375
 SEE SHEET 48

STA. 0+087.548 LINE 3
 BL STA. 10+494.437, 10.481 RT.
 CONST. TYPE 1-A CURB INLET (L=3 340 W=1 600)
 TOP ELEV. 411.375
 SEE SHEET 41, 48

SCALE: 1:200 HORIZ.
 1:20 VERT.

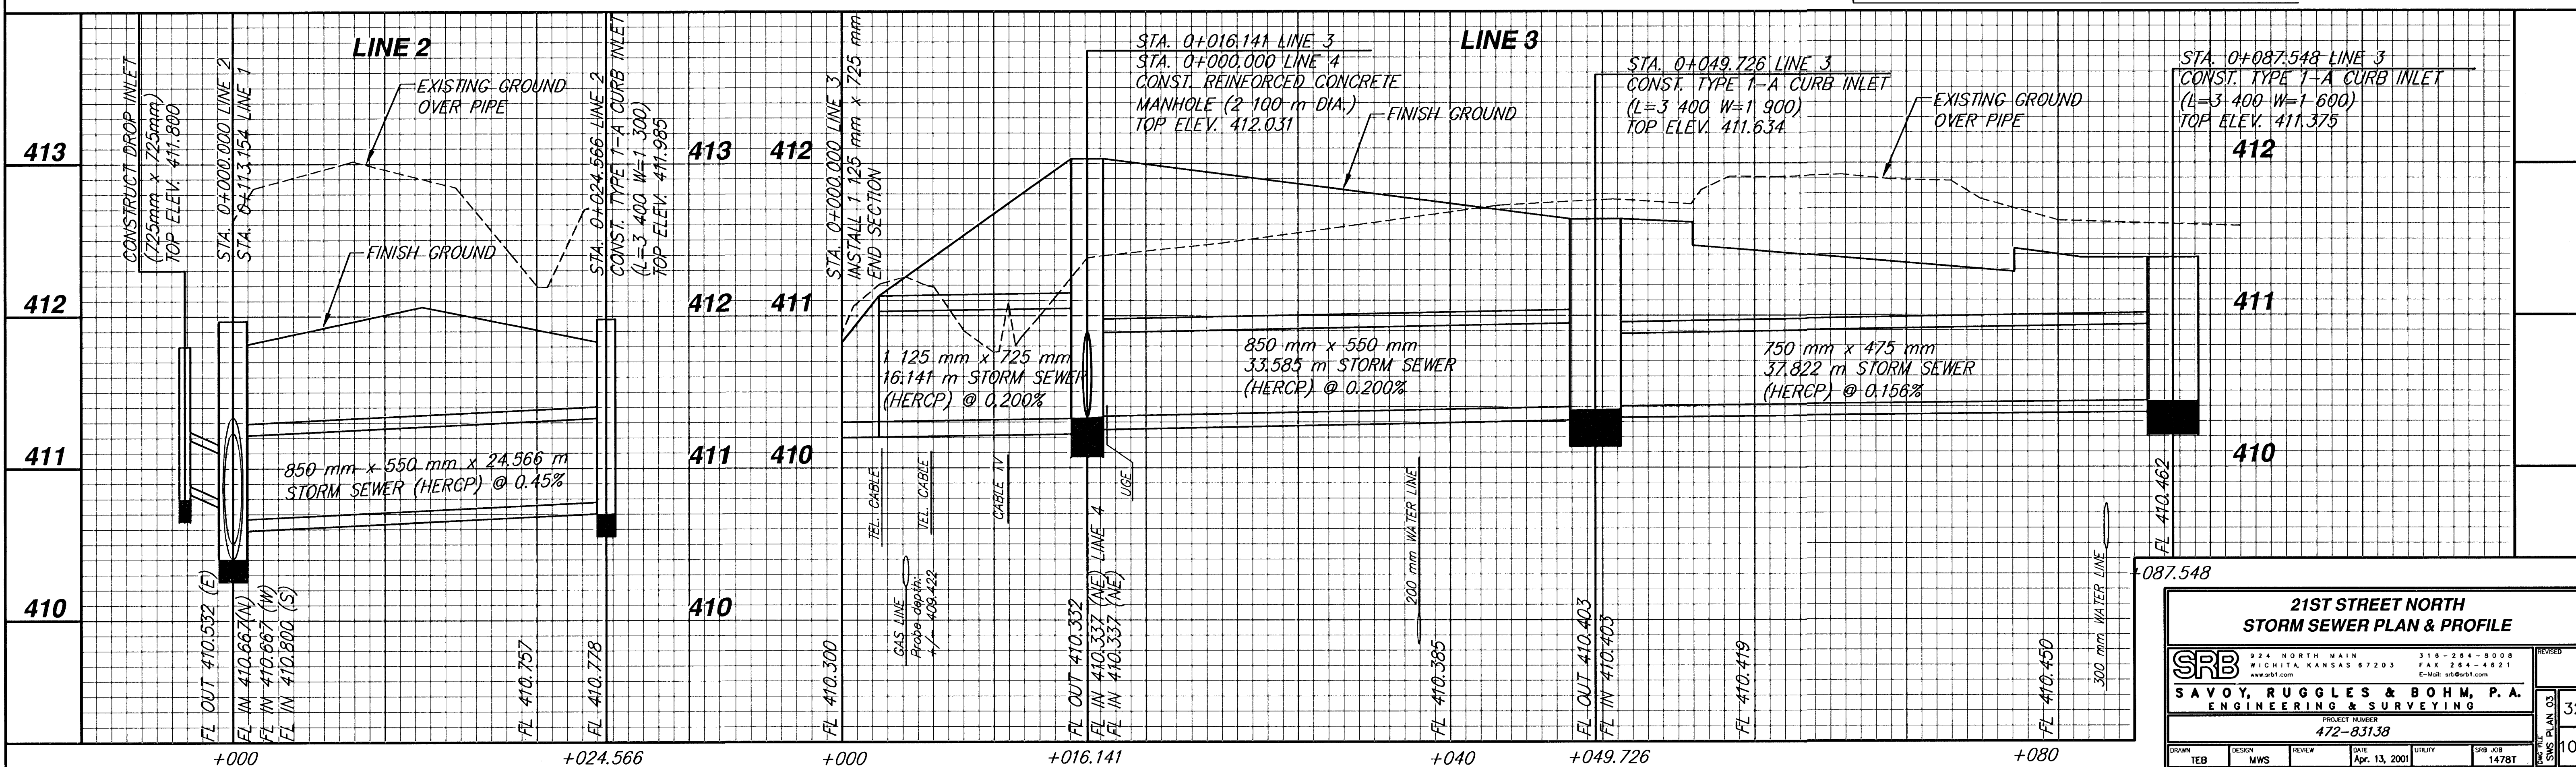

**21ST STREET NORTH
 STORM SEWER PLAN & PROFILE**

SRB
 924 NORTH MAIN WICHITA KANSAS 67203
 316-284-8008 FAX 284-4621
 www.srb1.com E-Mail: srb@srb1.com

SAVOY, RUGGLES & BOHM, P.A.
 ENGINEERING & SURVEYING

PROJECT NUMBER
472-83138

DRAWN	DESIGN	REVIEW	DATE	UTILITY	SRB JOB
TEB	MWS		Apr. 13, 2001		1478T

REVISIONS
 32
 105