
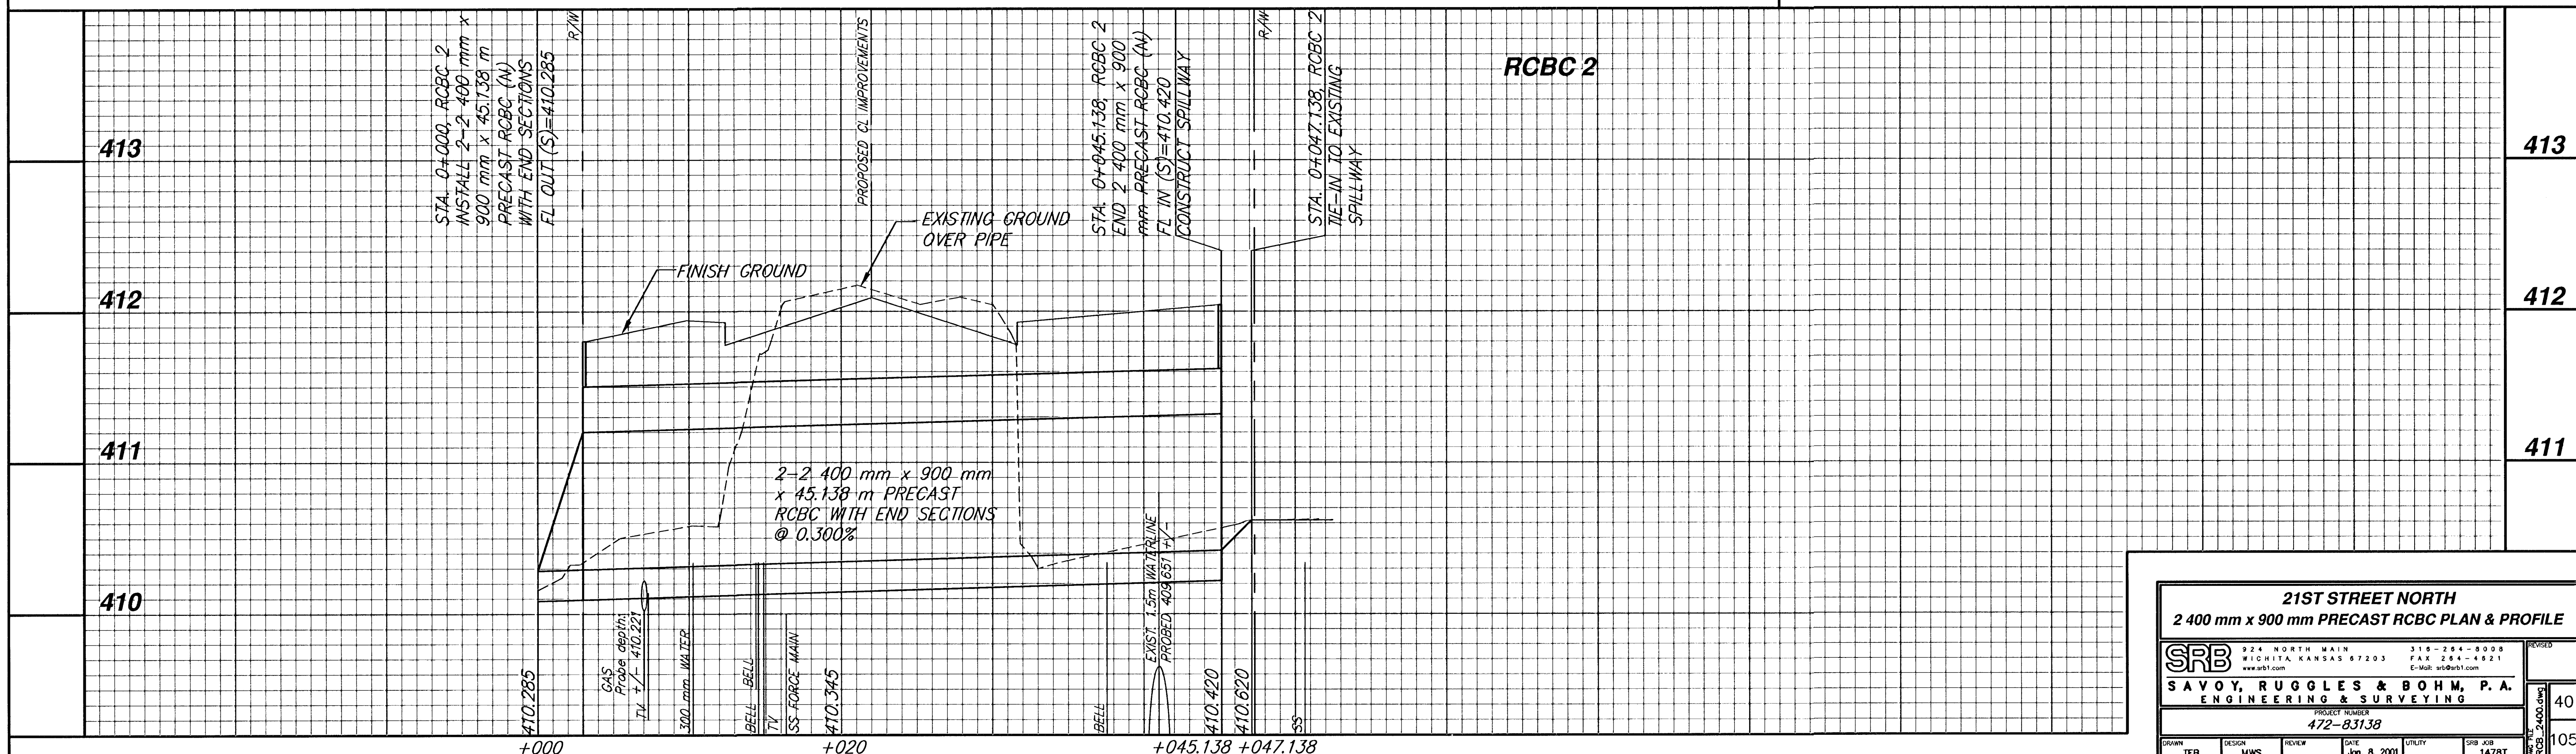
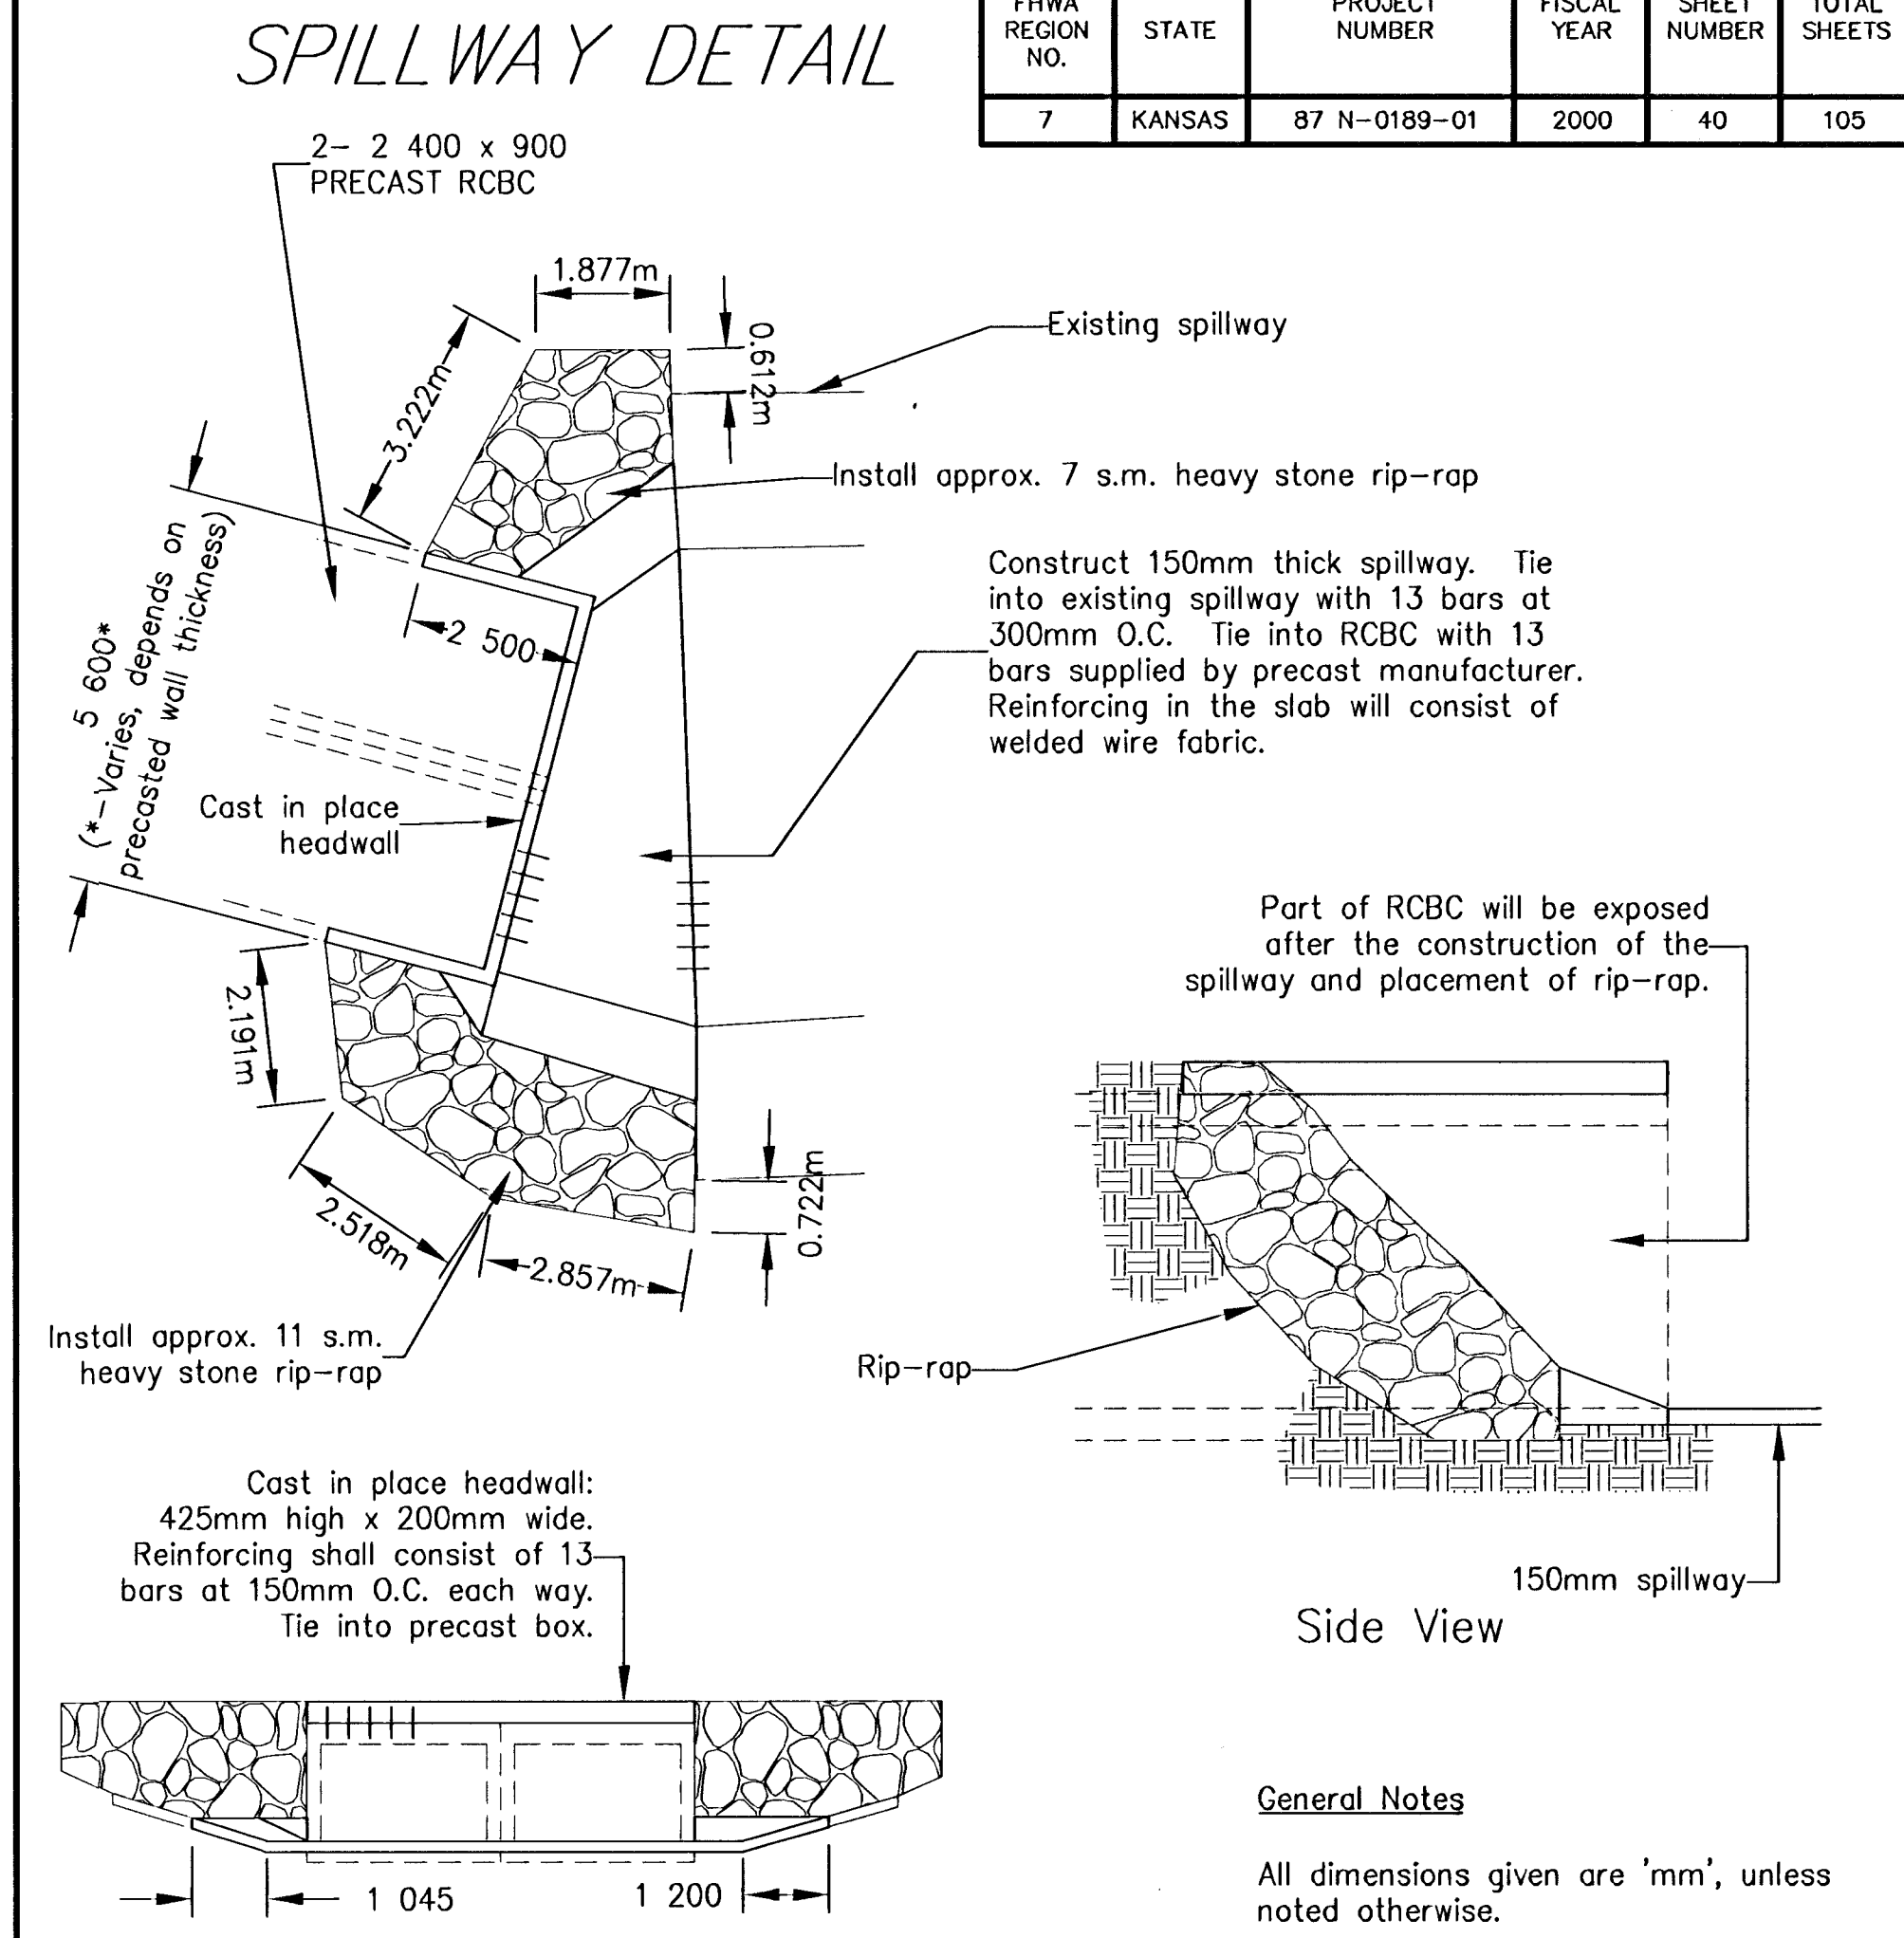


FHWA REGION NO.	STATE	PROJECT NUMBER	FISCAL YEAR	SHEET NUMBER	TOTAL SHEETS
7	KANSAS	87 N-0189-01	2000	40	105

DATE	BY	REFERENCES NOTED	REFERENCES CHECKED

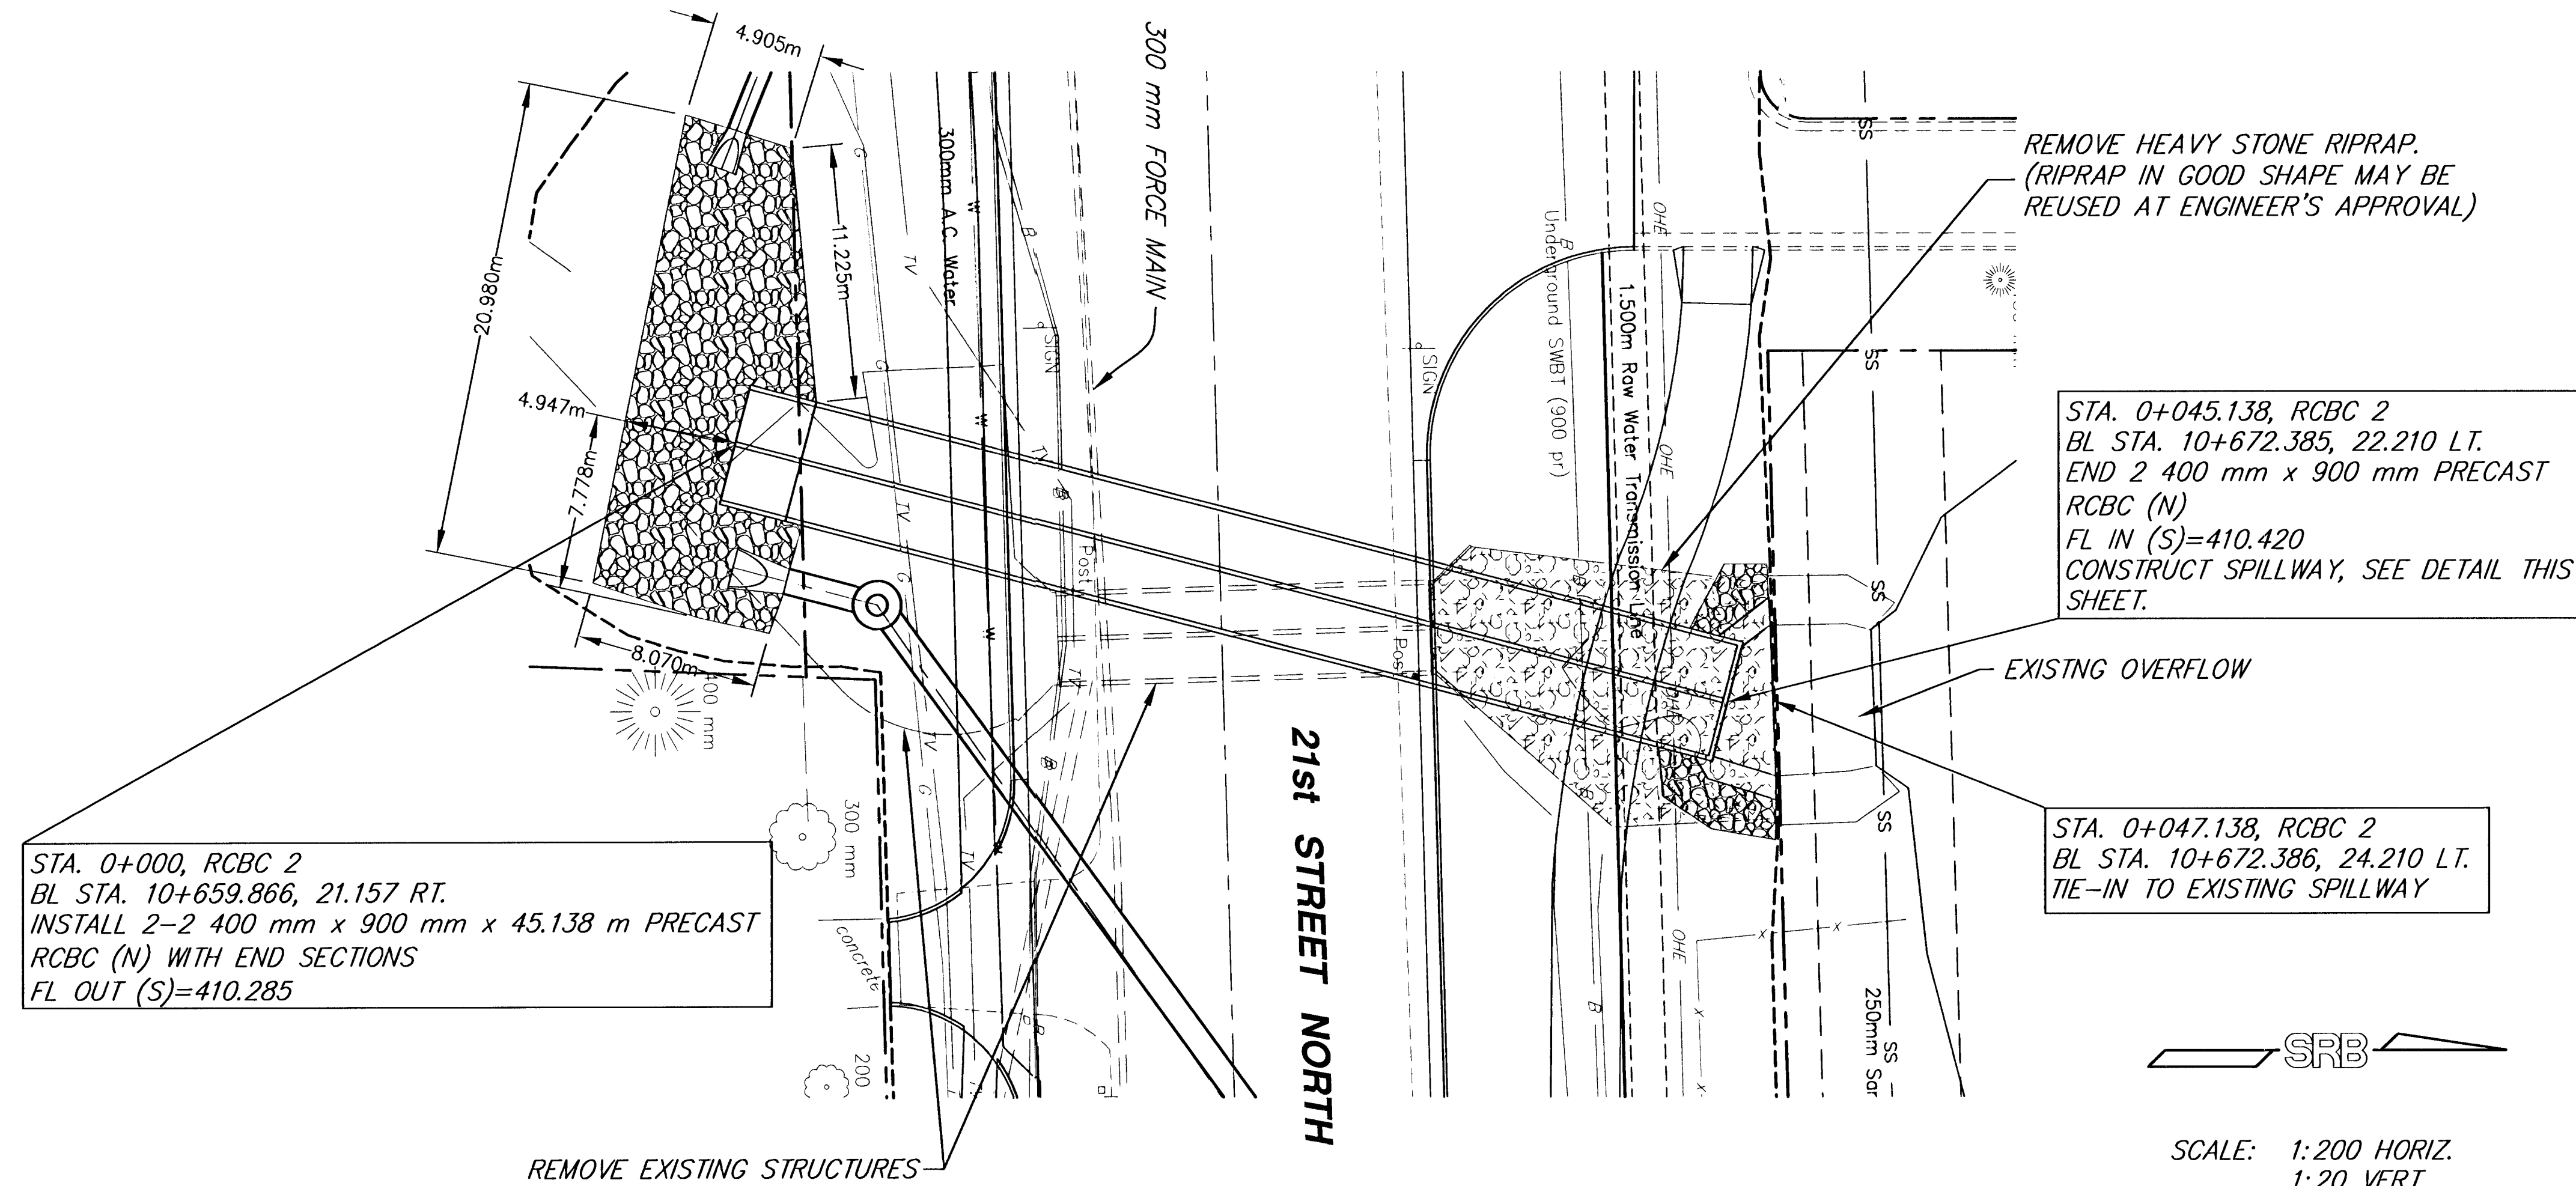

**21ST STREET NORTH**  
 2 400 mm x 900 mm PRECAST RCBC PLAN & PROFILE

**SRB** 924 NORTH MAIN WICHITA KANSAS 67203 www.srb.com 316-264-8008 FAX 316-264-4921 E-Mail: info@srb.com

**SAVOY, RUGGLES & BOHM, P.A.**  
 ENGINEERING & SURVEYING

PROJECT NUMBER: 472-83138

DATE: Jan. 8, 2001

DESIGN: MWS

UTILITY: SRB JOB: 1478T

40, 105