


FHWA REGION NO.	STATE	PROJECT NUMBER	FISCAL YEAR	SHEET NUMBER	TOTAL SHEETS
7	KANSAS	87 N-0189-01	2001	59	105

BY	DATE

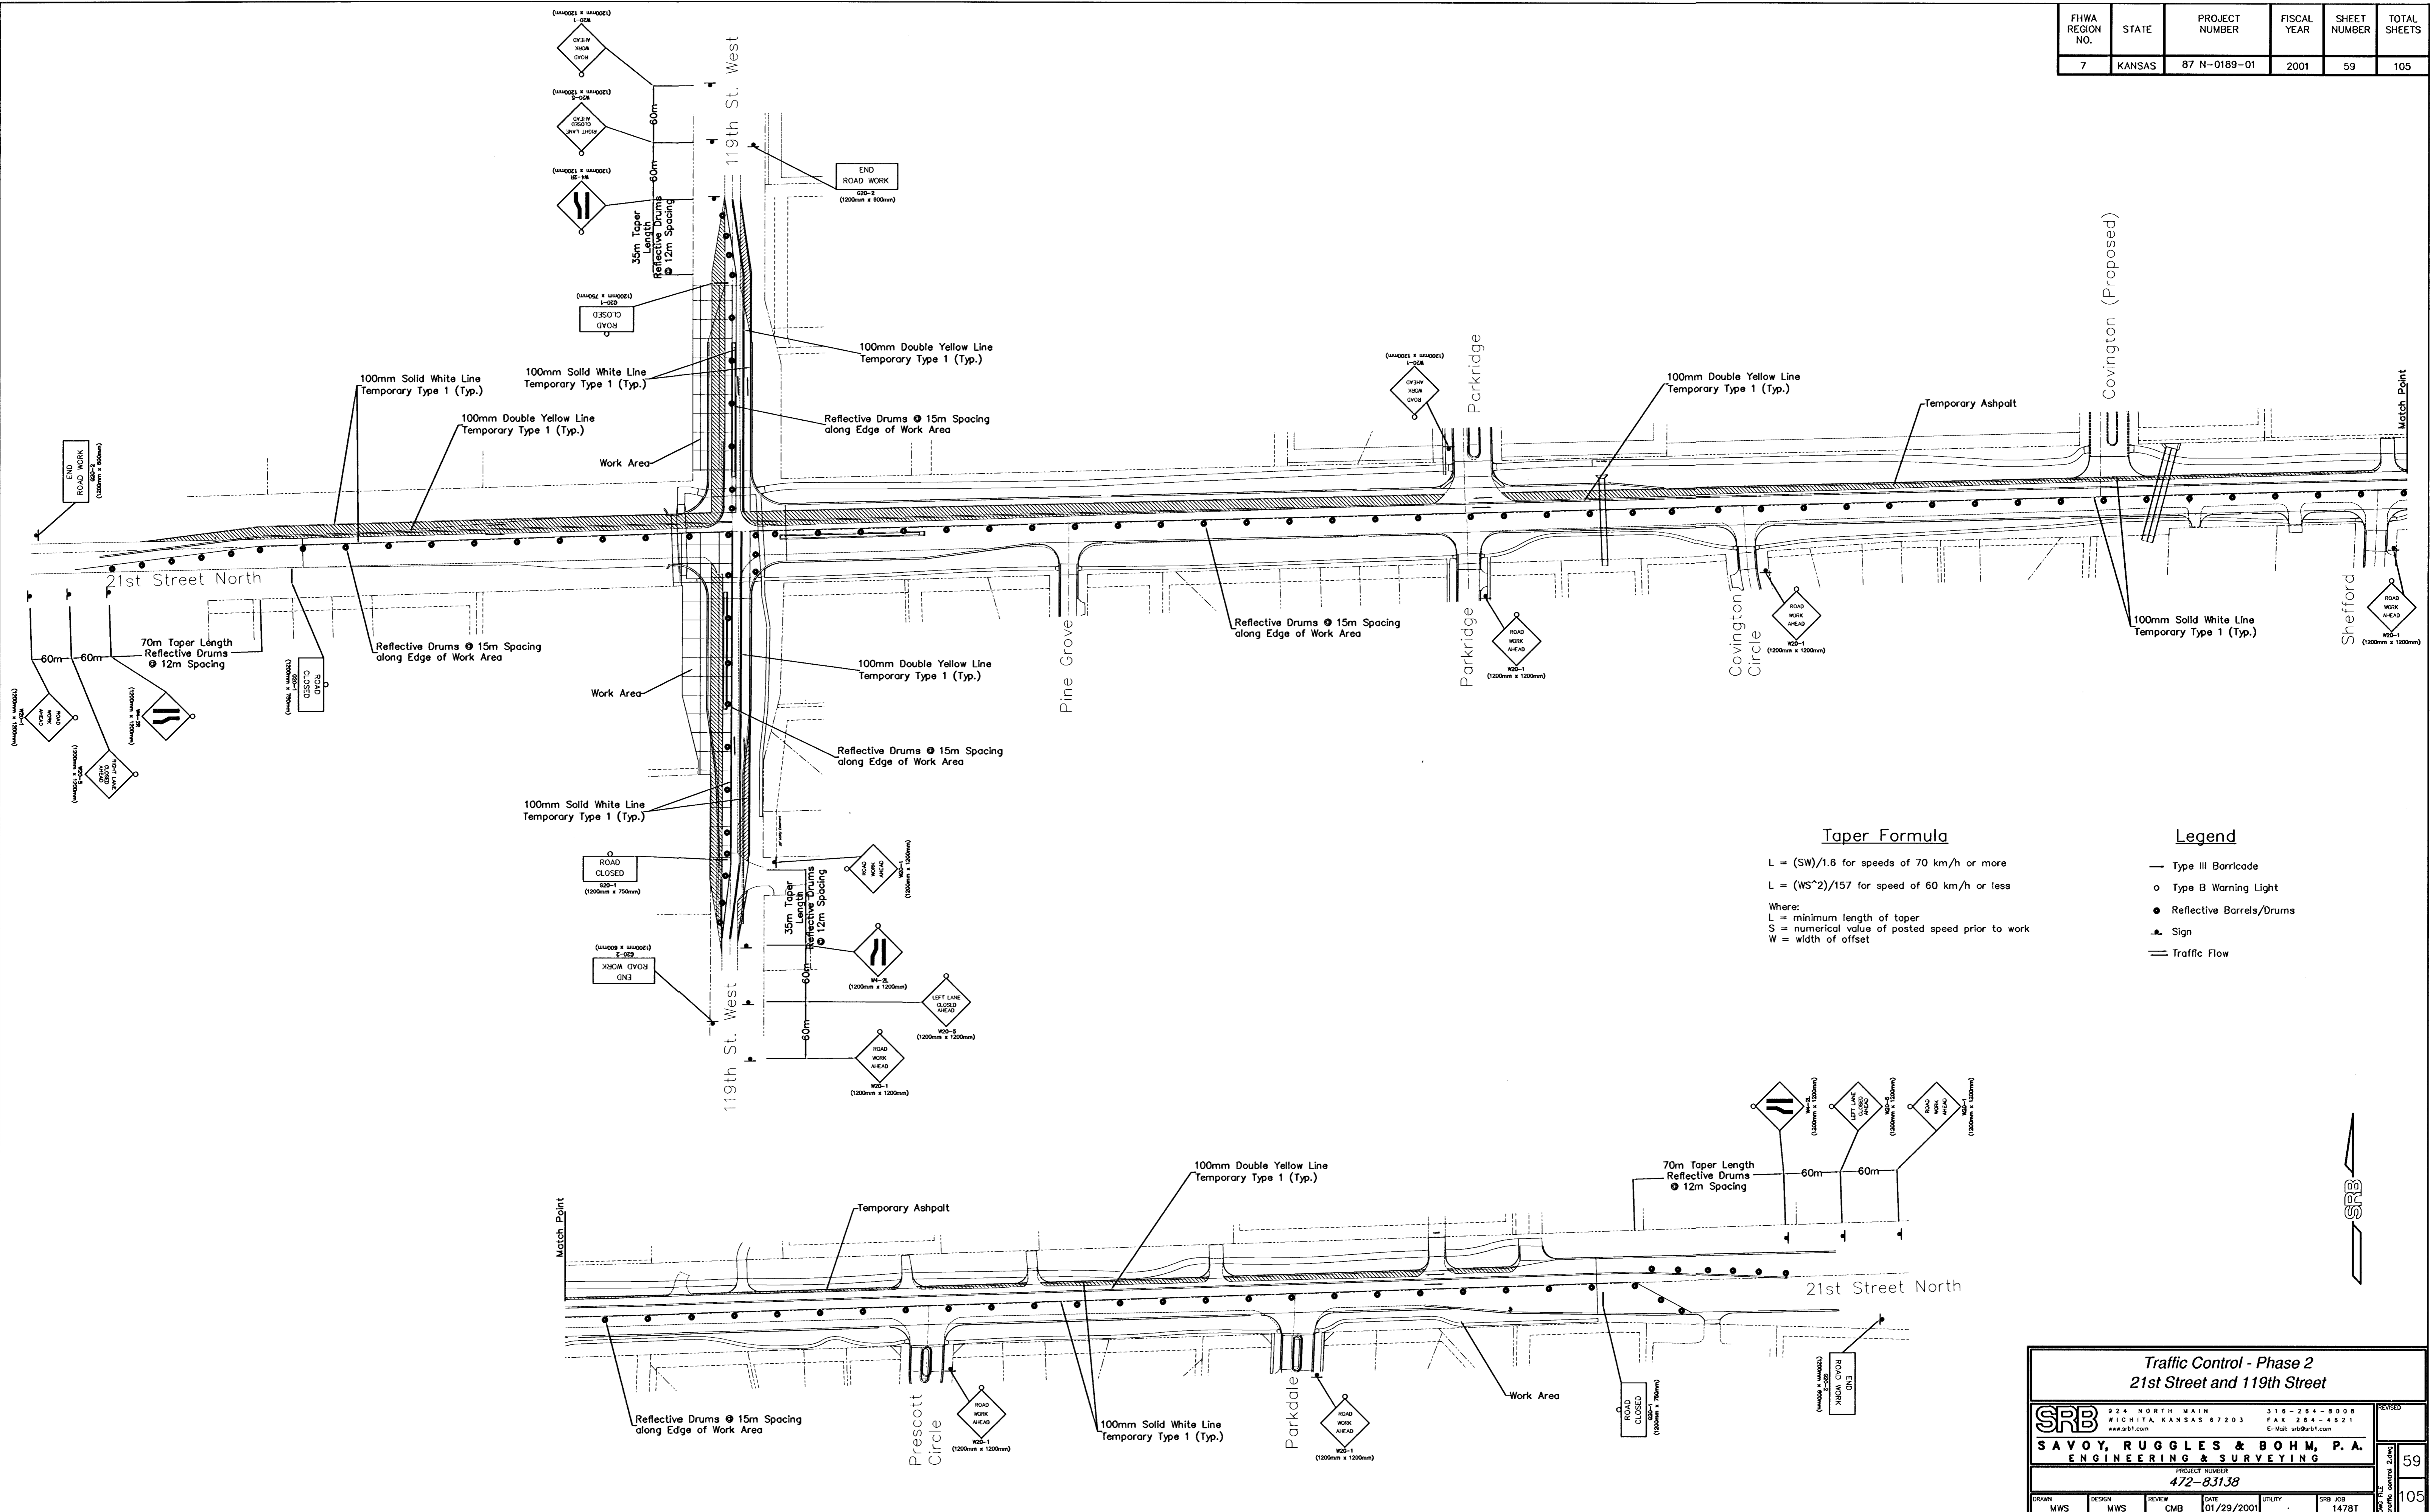

Traffic Control - Phase 2
21st Street and 119th Street

SRB 924 NORTH MAIN 316-264-8008
 WICHITA, KANSAS 67203 FAX 264-4621
 www.srb.com E-Mail: srbs@srb.com

SAVOY, RUGGLES & BOHM, P.A.
 ENGINEERING & SURVEYING

PROJECT NUMBER
472-83138

DRAWN	DESIGN	REVIEW	DATE	UTILITY	SRB JOB
MWS	MWS	CMB	01/29/2001		1478T

59
105