


FHWA REGION NO.	STATE	PROJECT NUMBER	FISCAL YEAR	SHEET NUMBER	TOTAL SHEETS
7	KANSAS	87 N-0189-01	2001	64	105

BY	DATE
REFERENCES NOTED	
REFERENCES CHECKED	

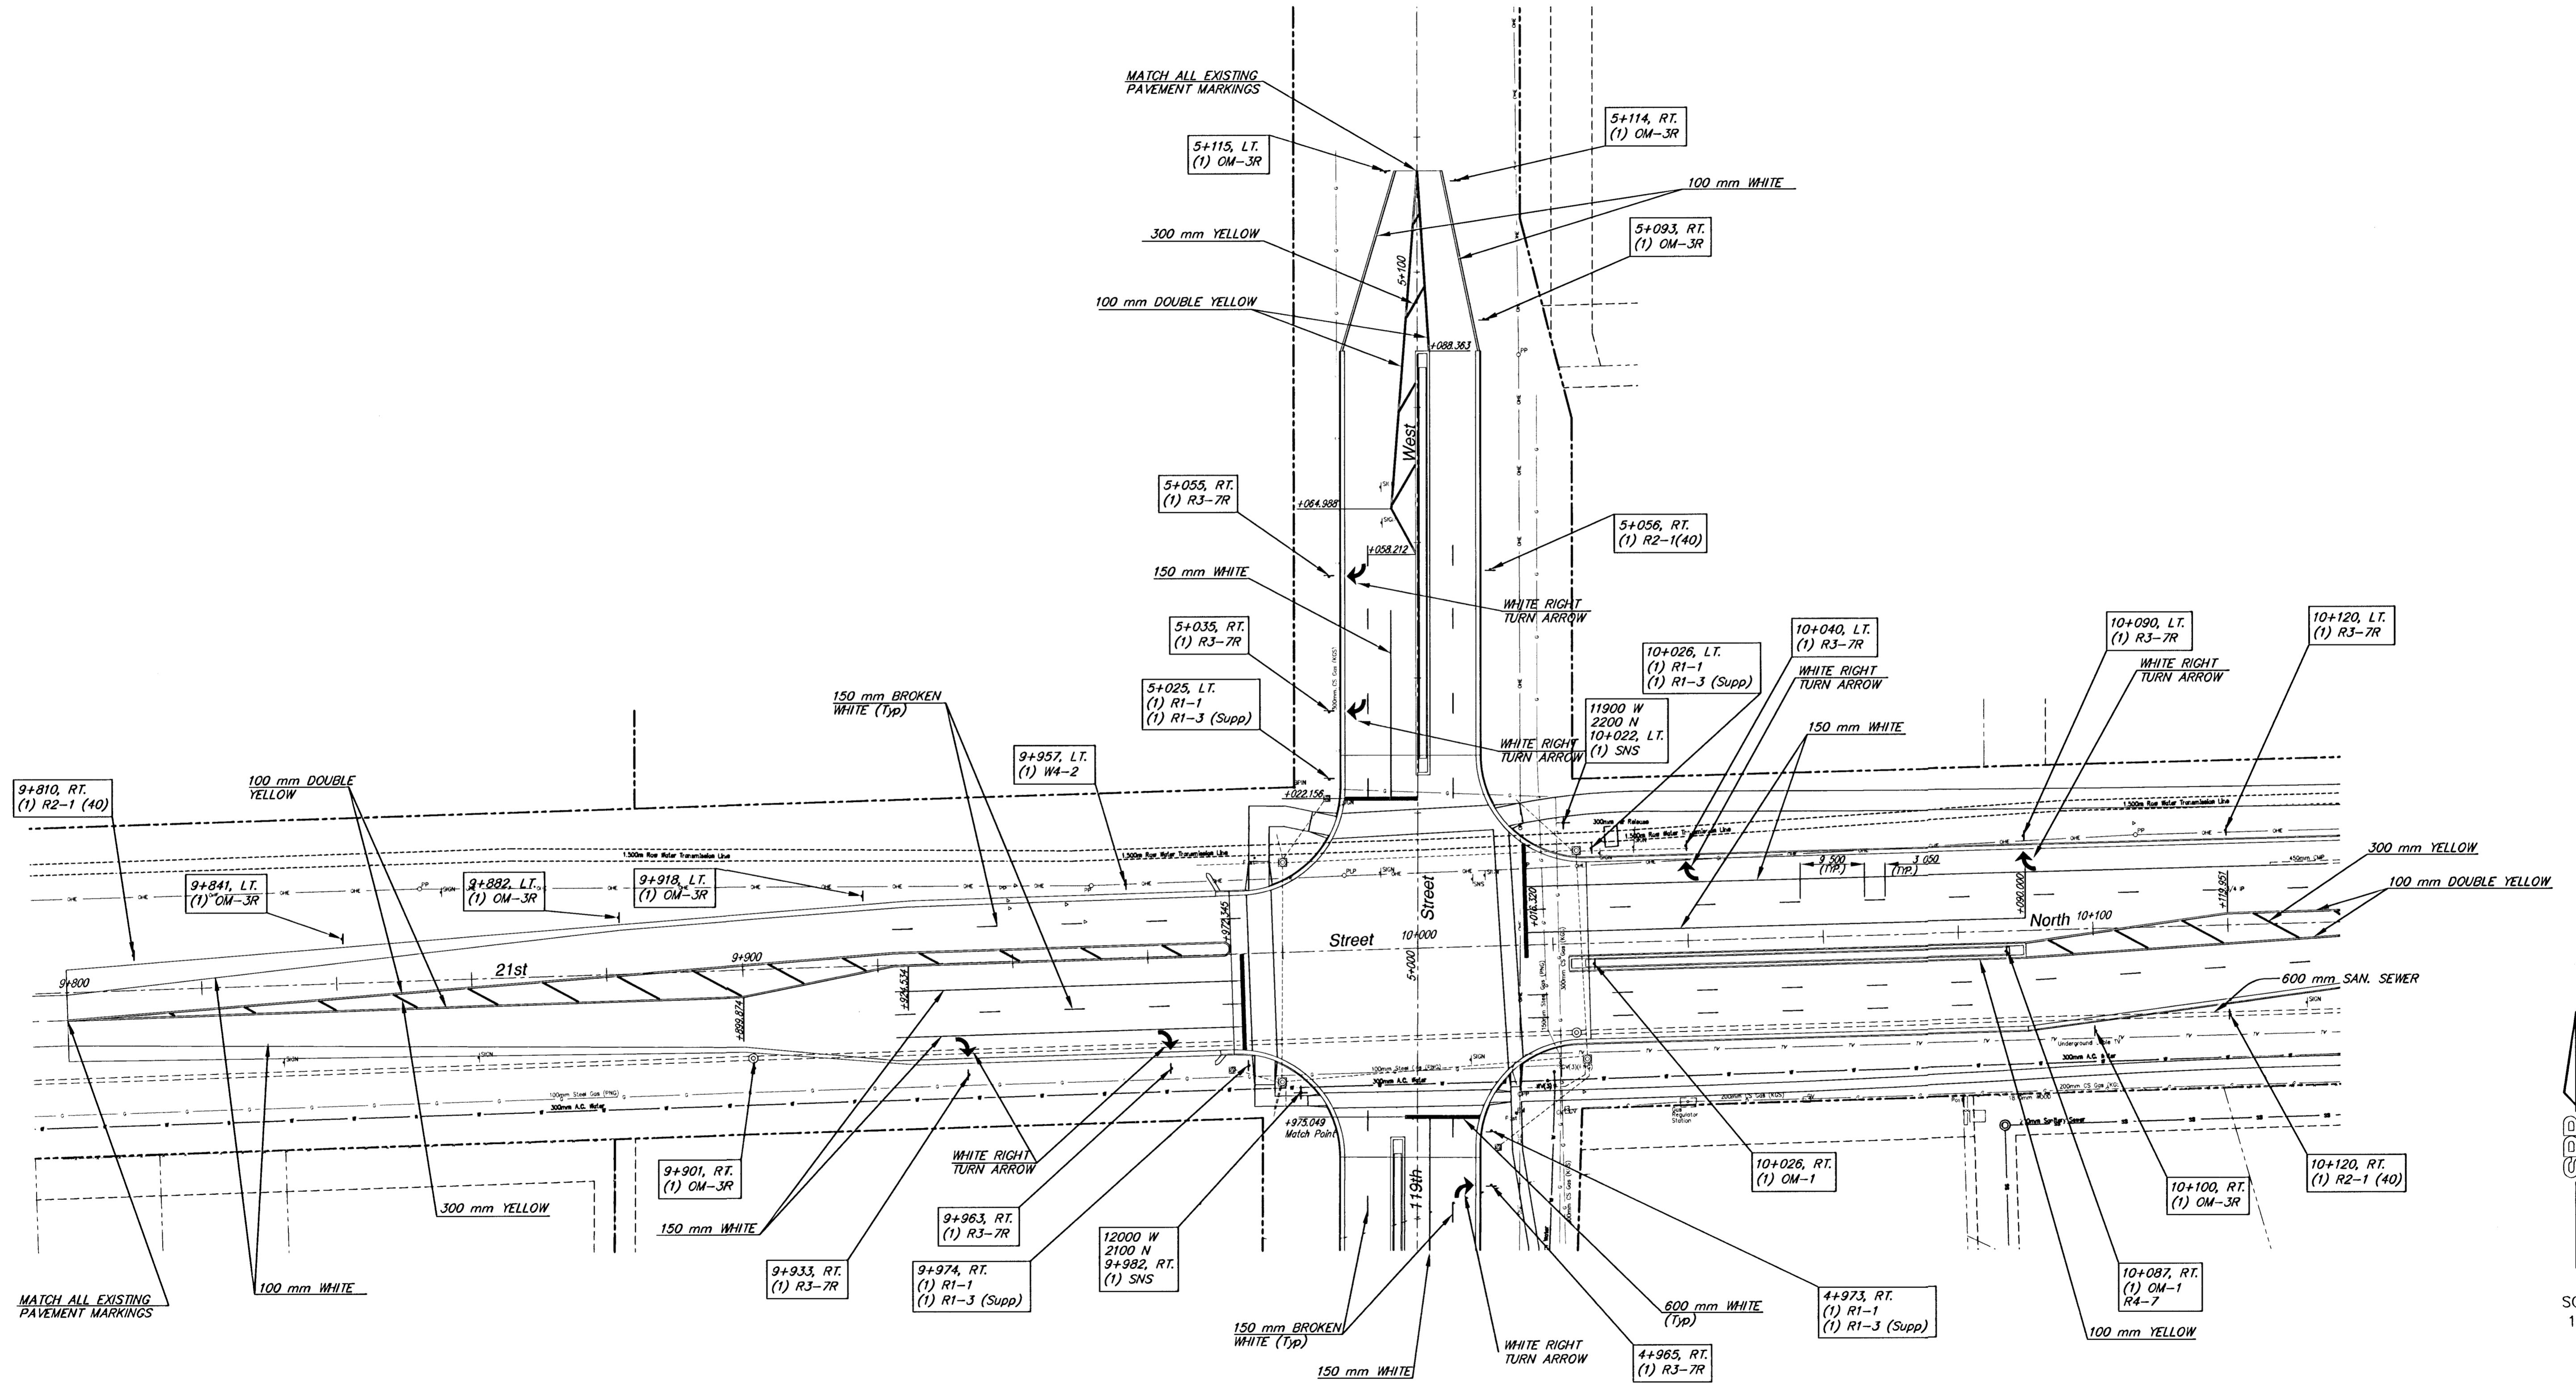

SCALE
1:50

**PAVEMENT MARKING AND SIGNAGE
21ST STREET - MAIZE TO 119TH ST. W.**

SRB		924 NORTH MAIN WICHITA, KANSAS 67203 www.srb.com		313-264-8008 FAX 264-4821 E-Mail: srb@srb.com	
SAVOY, RUGGLES & BOHM, P.A. ENGINEERING & SURVEYING					
PROJECT NUMBER 472-83138					
DESIGN	REVIEW	DATE	UTILITY	SRB JOB	REVISED
MWS	MWS	CMB	Apr. 10, 2001	CS	1478T

64
105