
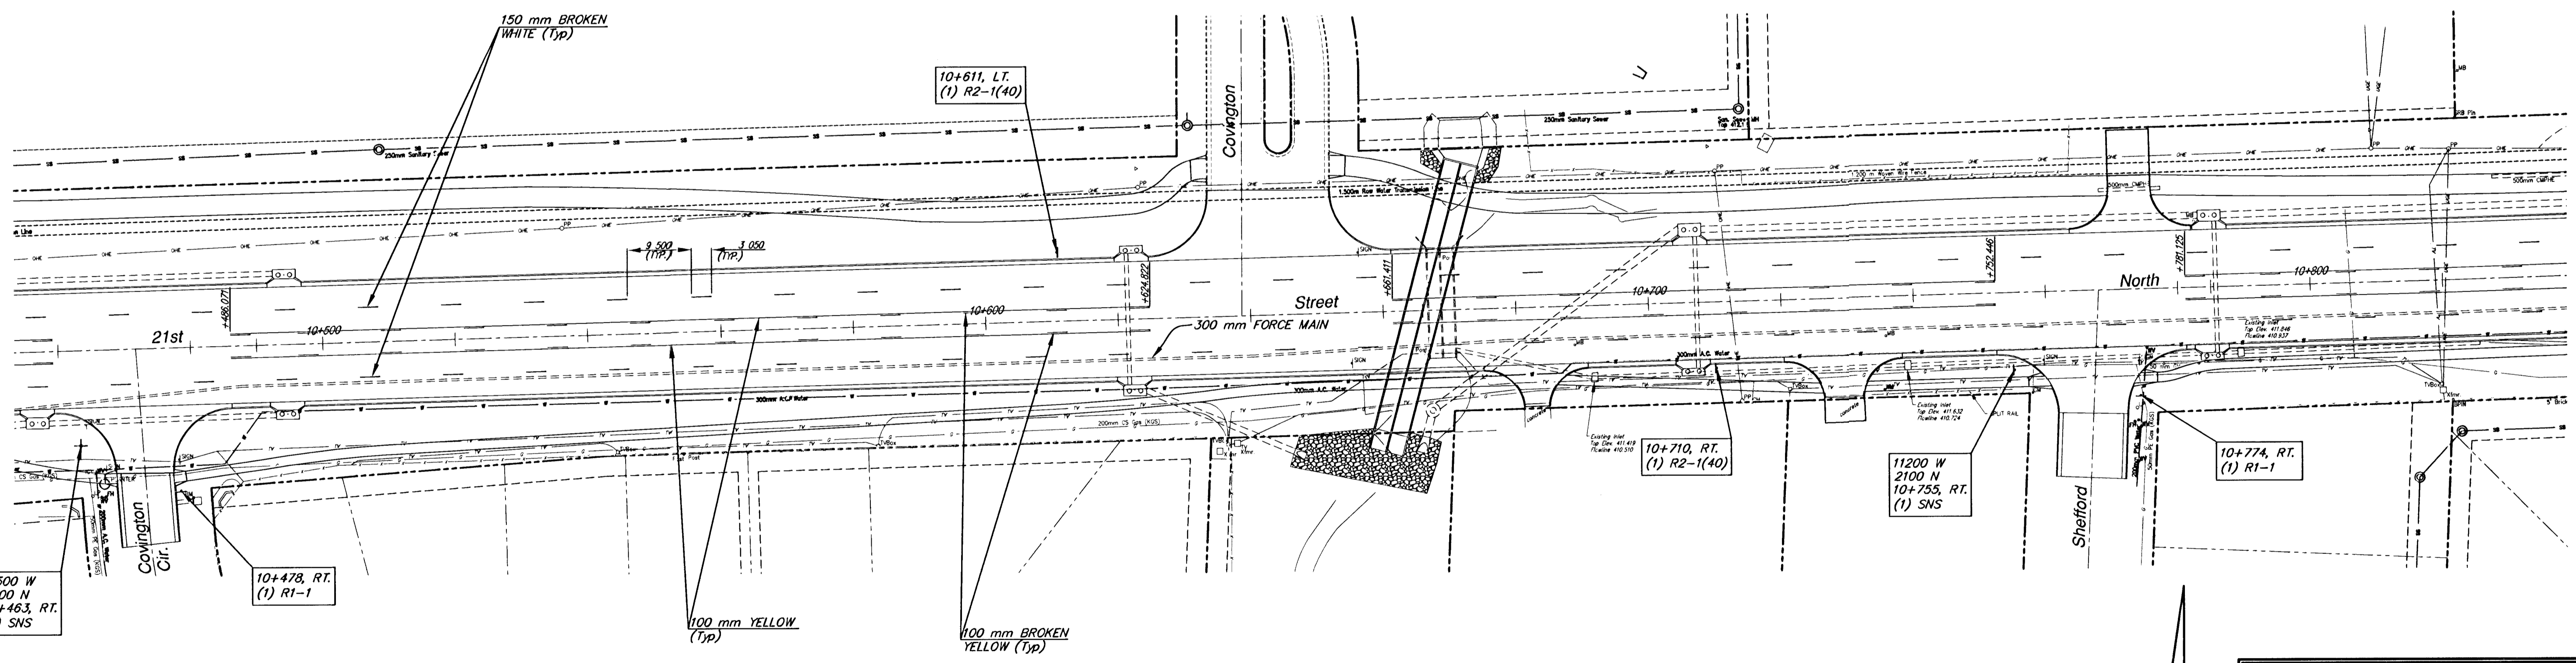


FIWA REGION NO.	STATE	PROJECT NUMBER	FISCAL YEAR	SHEET NUMBER	TOTAL SHEETS
7	KANSAS	87 N-0189-01	2001	65	105

BY	DATE

REFERENCES NOTED	REFERENCES CHECKED

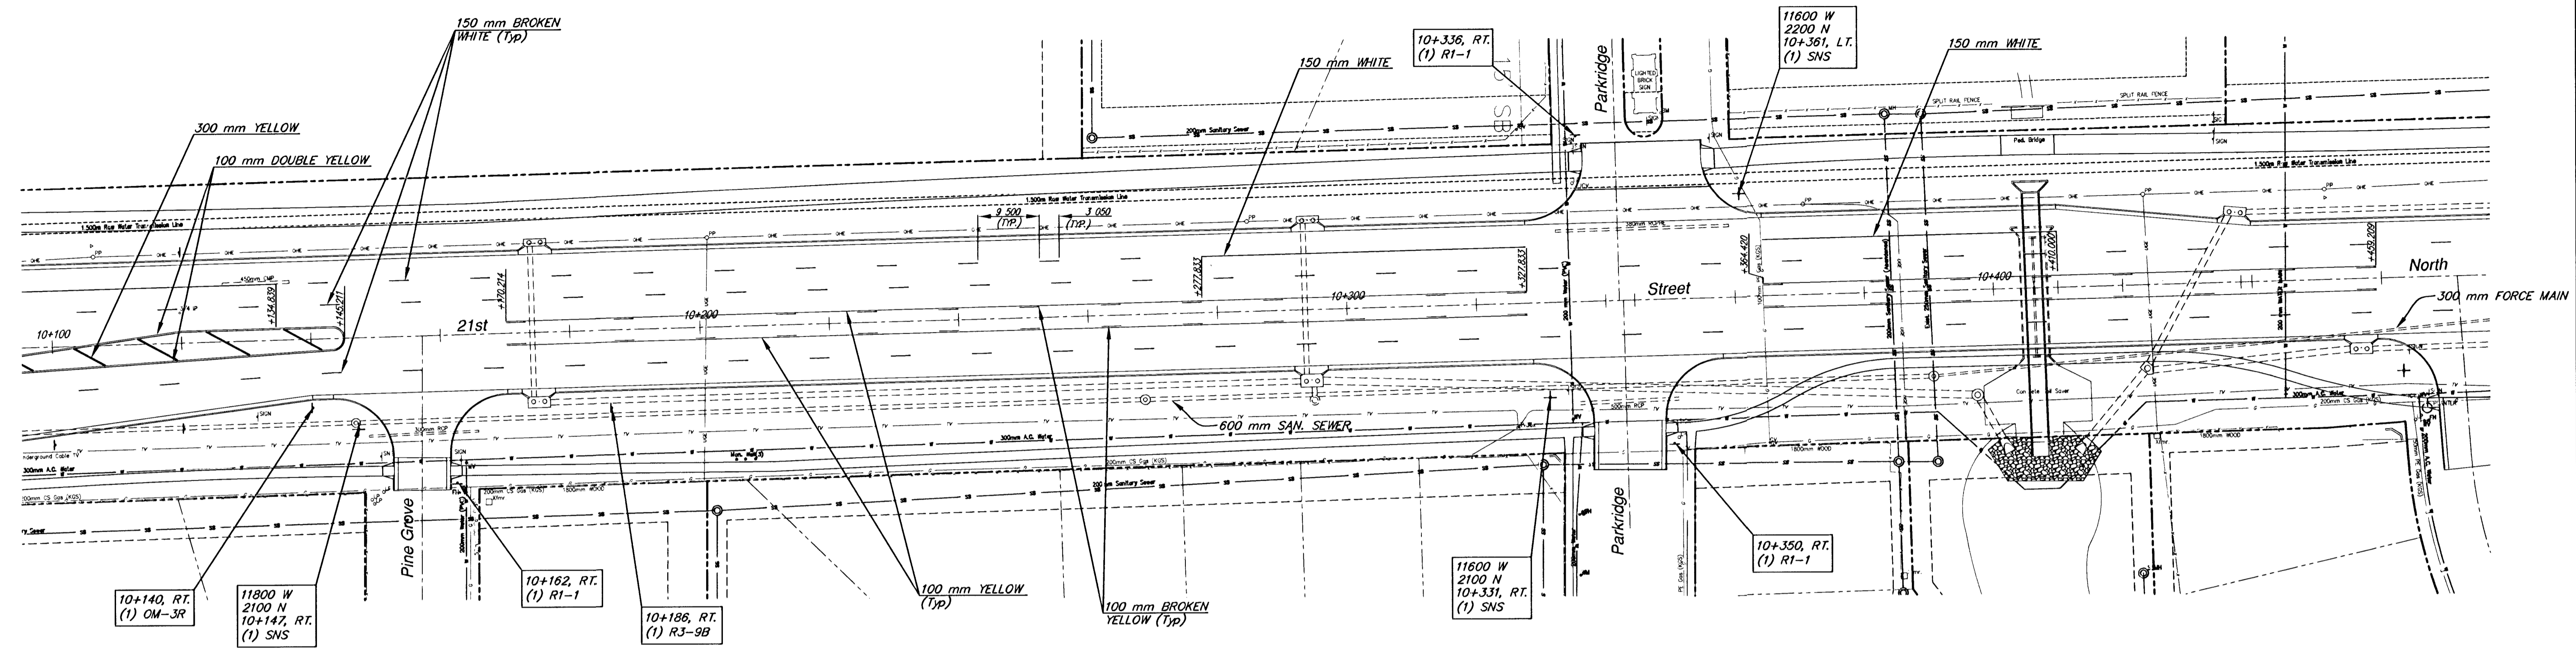

SRB

SCALE
1:50

PAVEMENT MARKING AND SIGNAGE			
21ST STREET - MAIZE TO 119TH ST. W.			
SRB	324 NORTH MAIN WICHITA, KANSAS 67203 www.srb.com		316-264-8008 FAX 264-4821 E-Mail: srb@srb.com
	SAVOY, RUGGLES & BOHM, P.A. ENGINEERING & SURVEYING		
PROJECT NUMBER 472-83138			
DRAWN MWS	DESIGN MWS	DATE Apr. 18, 2001	UTILITY CS SRB JOB 1478T

65
105