


FHWA REGION NO.	STATE	PROJECT NUMBER	FISCAL YEAR	SHEET NUMBER	TOTAL SHEETS
7	KANSAS	87 N-0189-01	2001	70	105

BY	DATE
REFERENCES NOTED	
REFERENCES CHECKED	

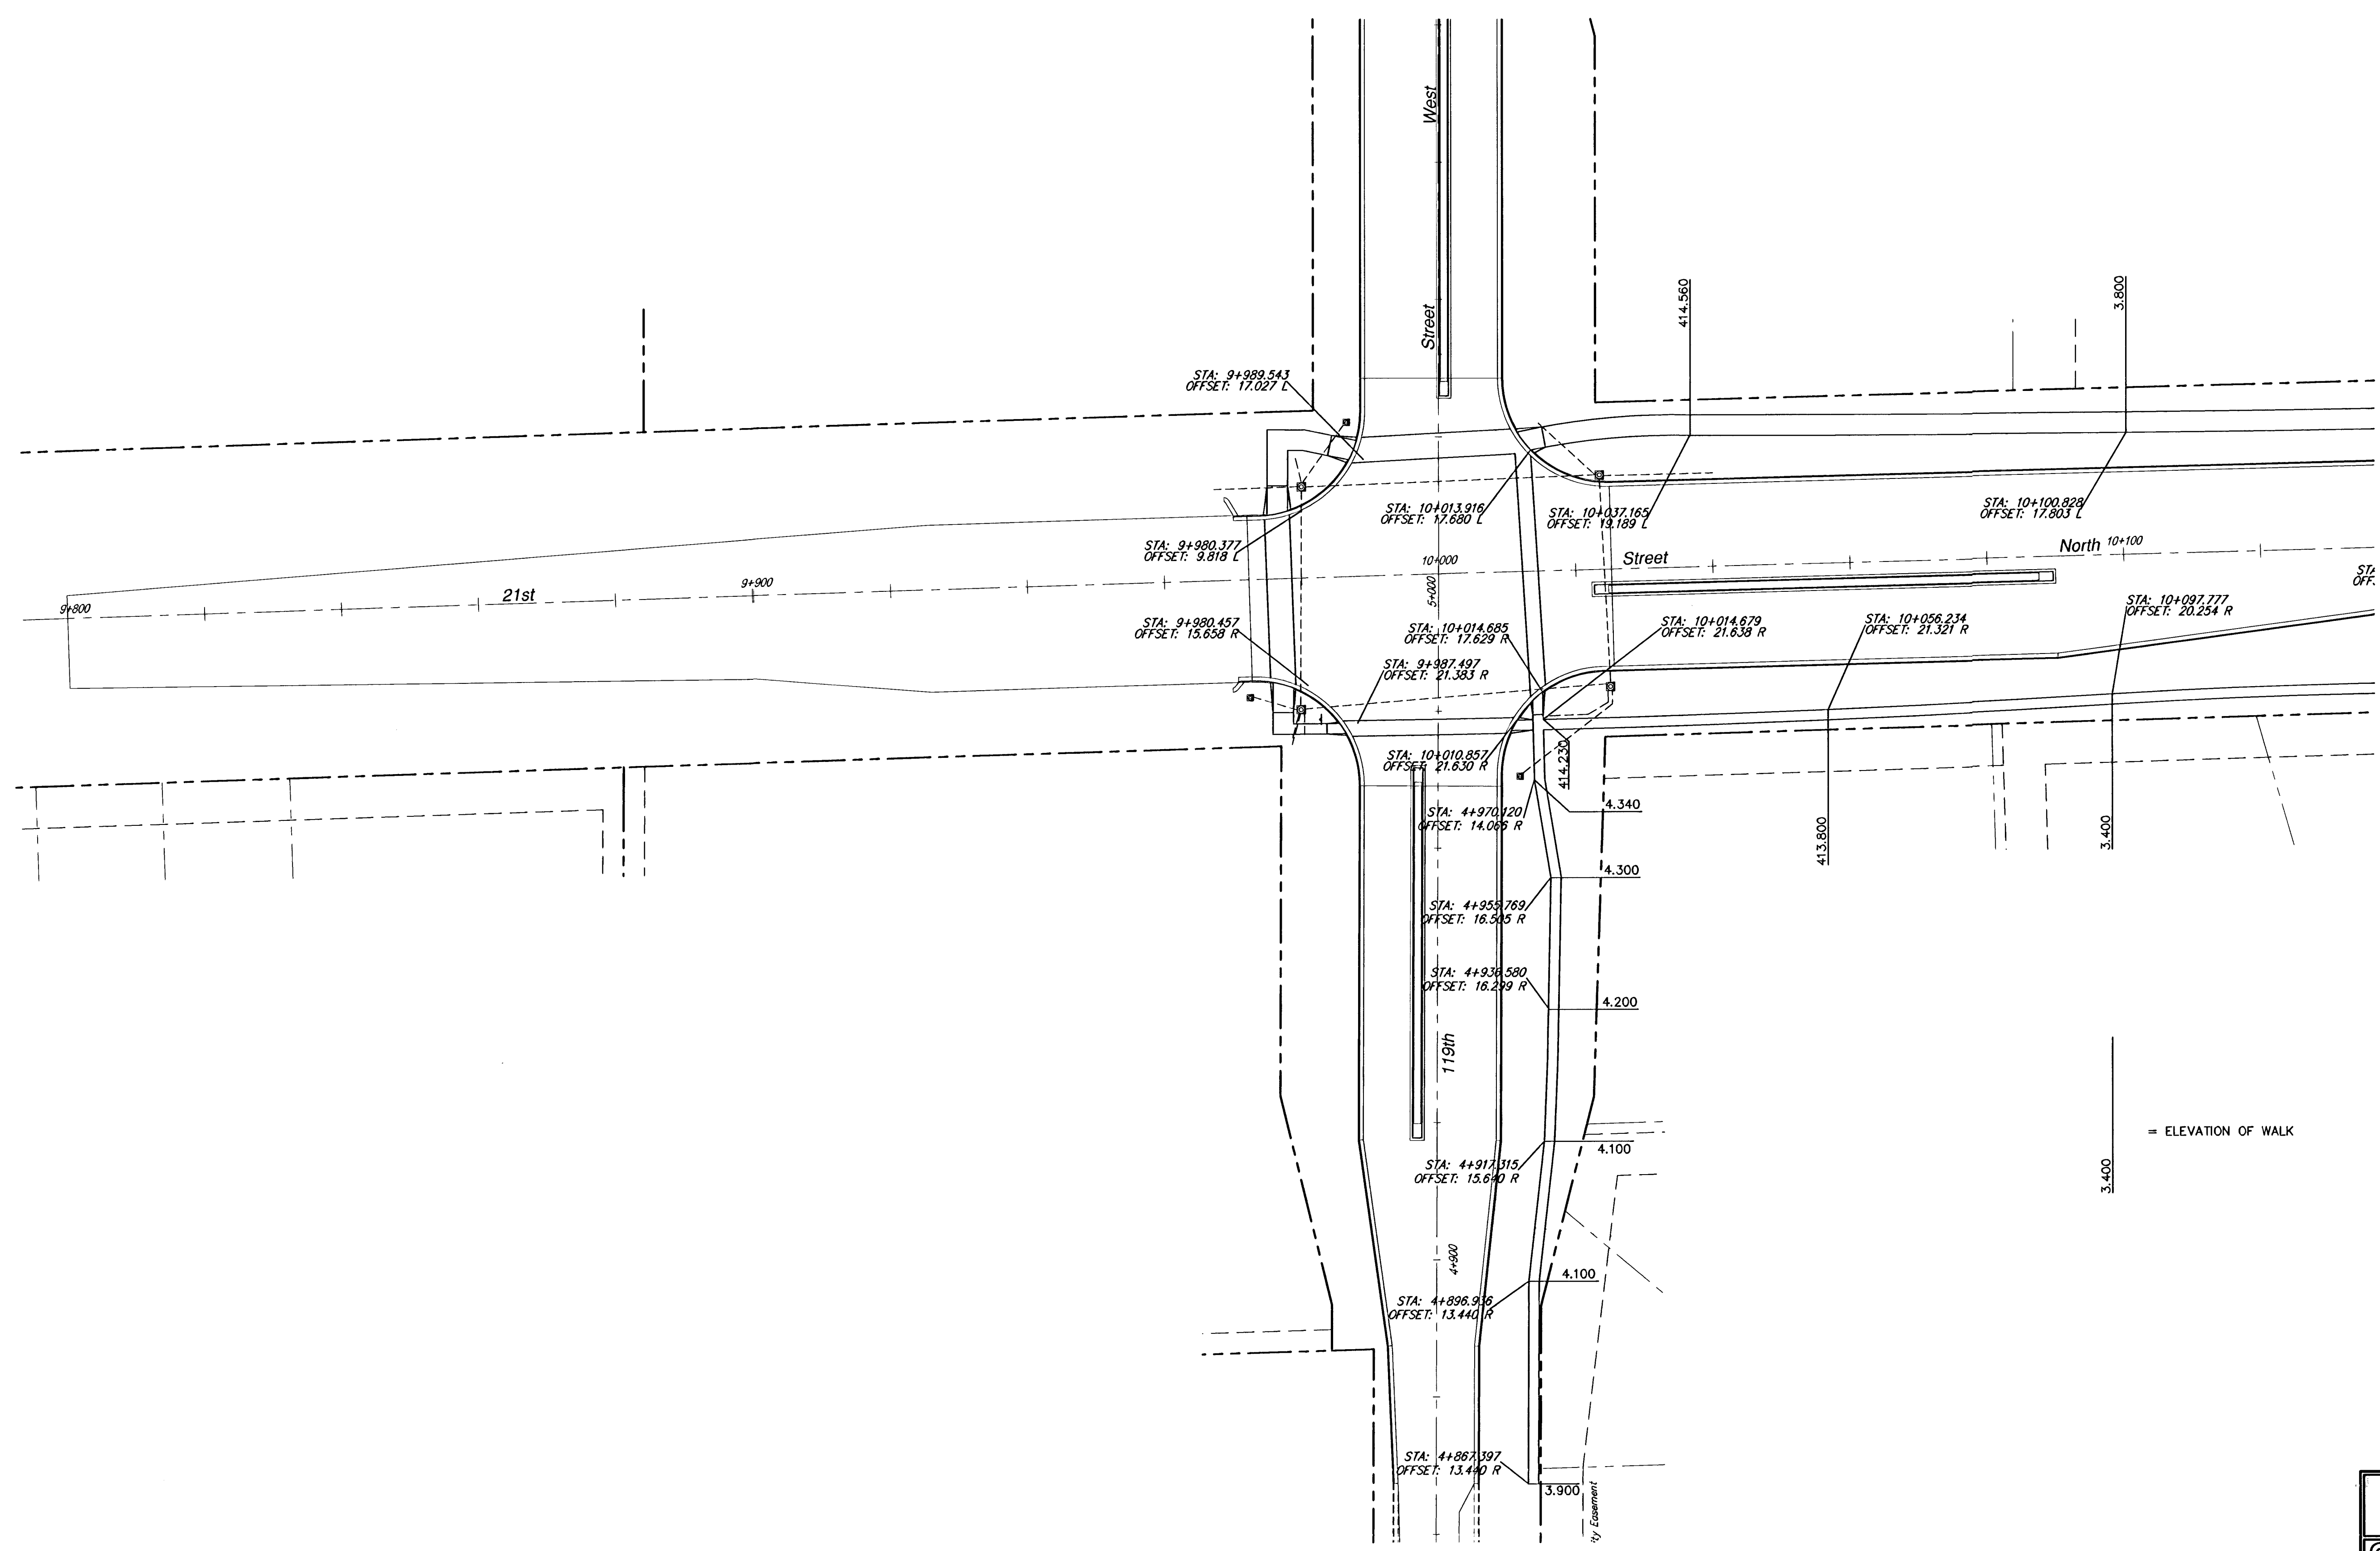

SIDWALK LAYOUT
21ST STREET - MAIZE TO 119TH ST. W.

SRB 224 NORTH MAIN 318-284-8008
WICHITA, KANSAS 67203 FAX 318-284-4821
www.srb1.com E-Mail: srb@srb1.com

SAVOY, RUGGLES & BOHM, P.A.
ENGINEERING & SURVEYING

PROJECT NUMBER
472-83138

DATE	DESIGN	REVIEW	DATE	UTILITY	SRB JOB
01/29/2001	MWS	MWS	CMB	1478T	1478T

70
105