
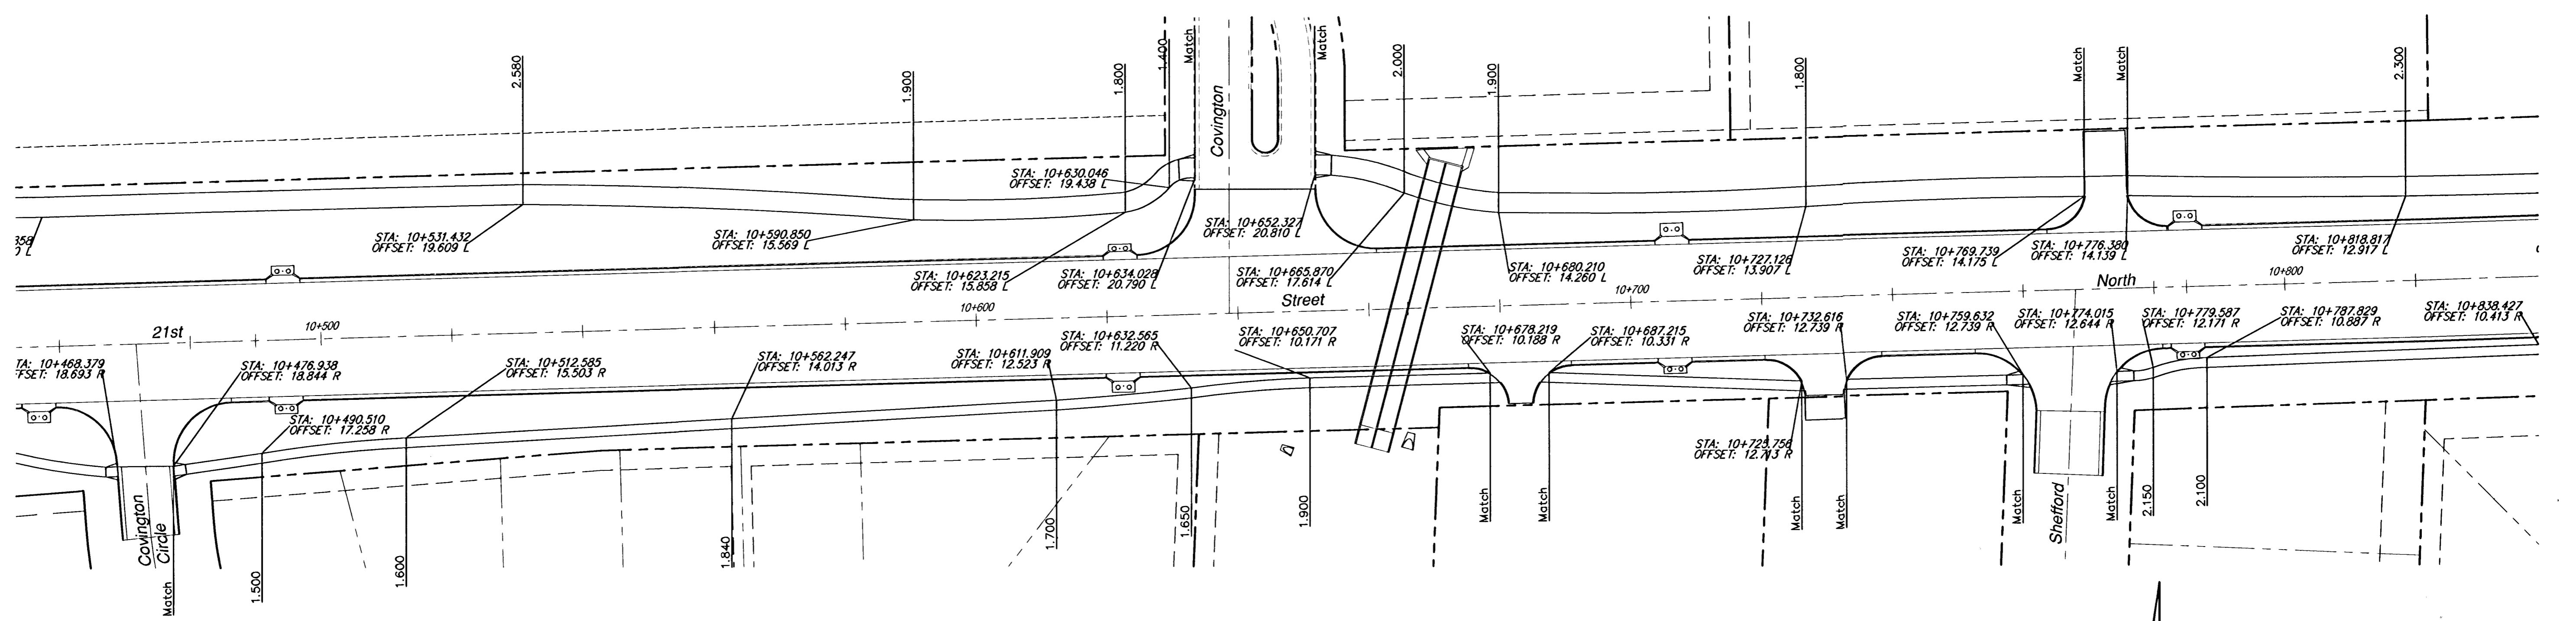


FHWA REGION NO.	STATE	PROJECT NUMBER	FISCAL YEAR	SHEET NUMBER	TOTAL SHEETS
7	KANSAS	87 N-0189-01	2001	71	105

BY	DATE
REFERENCES NOTED	
REFERENCES CHECKED	

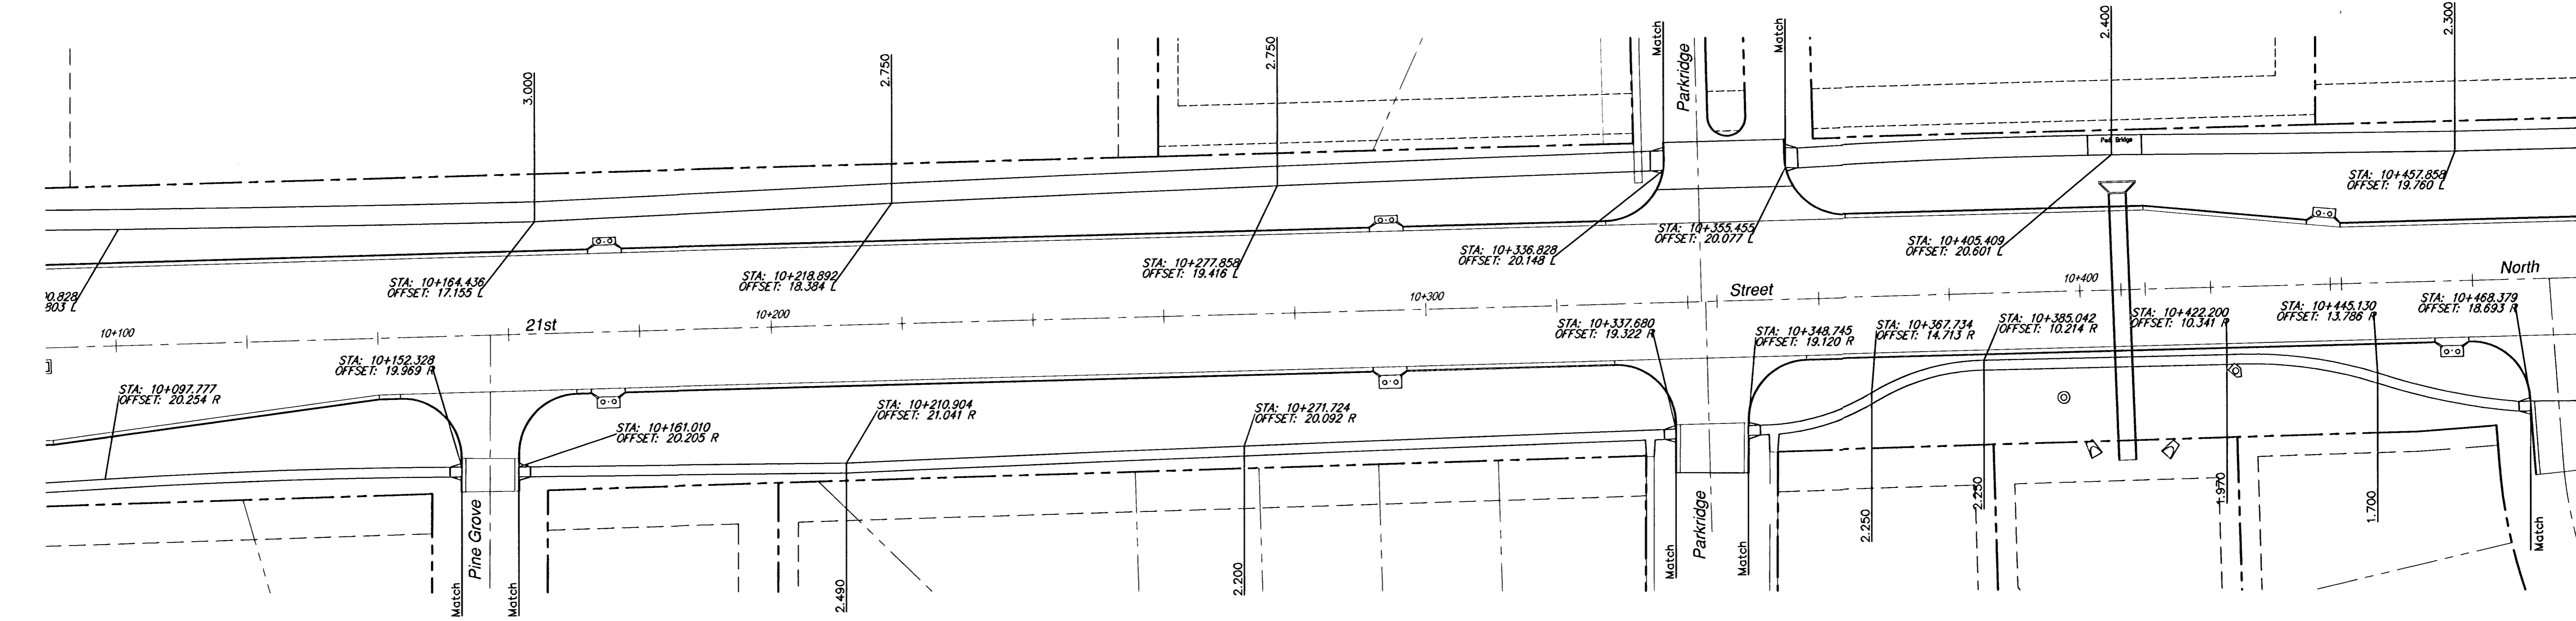

3.400
= ELEVATION OF WALK
SCALE
1:50

SIDEWALK LAYOUT
21ST STREET - MAIZE TO 119TH ST. W.

SRB SAVOY, RUGGLES & BOHM, P.A.
ENGINEERING & SURVEYING

PROJECT NUMBER
472-83138

DRWN	DESIGN	REVIEW	DATE	UTILITY	SRB JOB
MWS	MWS	CMB	01/29/2001	-	14781

71
105