


FHWA REGION NO.	STATE	PROJECT NUMBER	FISCAL YEAR	SHEET NUMBER	TOTAL SHEETS
7	KANSAS	87 N-0189-01	2001	72	105

BY	DATE
REFERENCES NOTED	
REFERENCES CHECKED	



= ELEVATION OF WALK

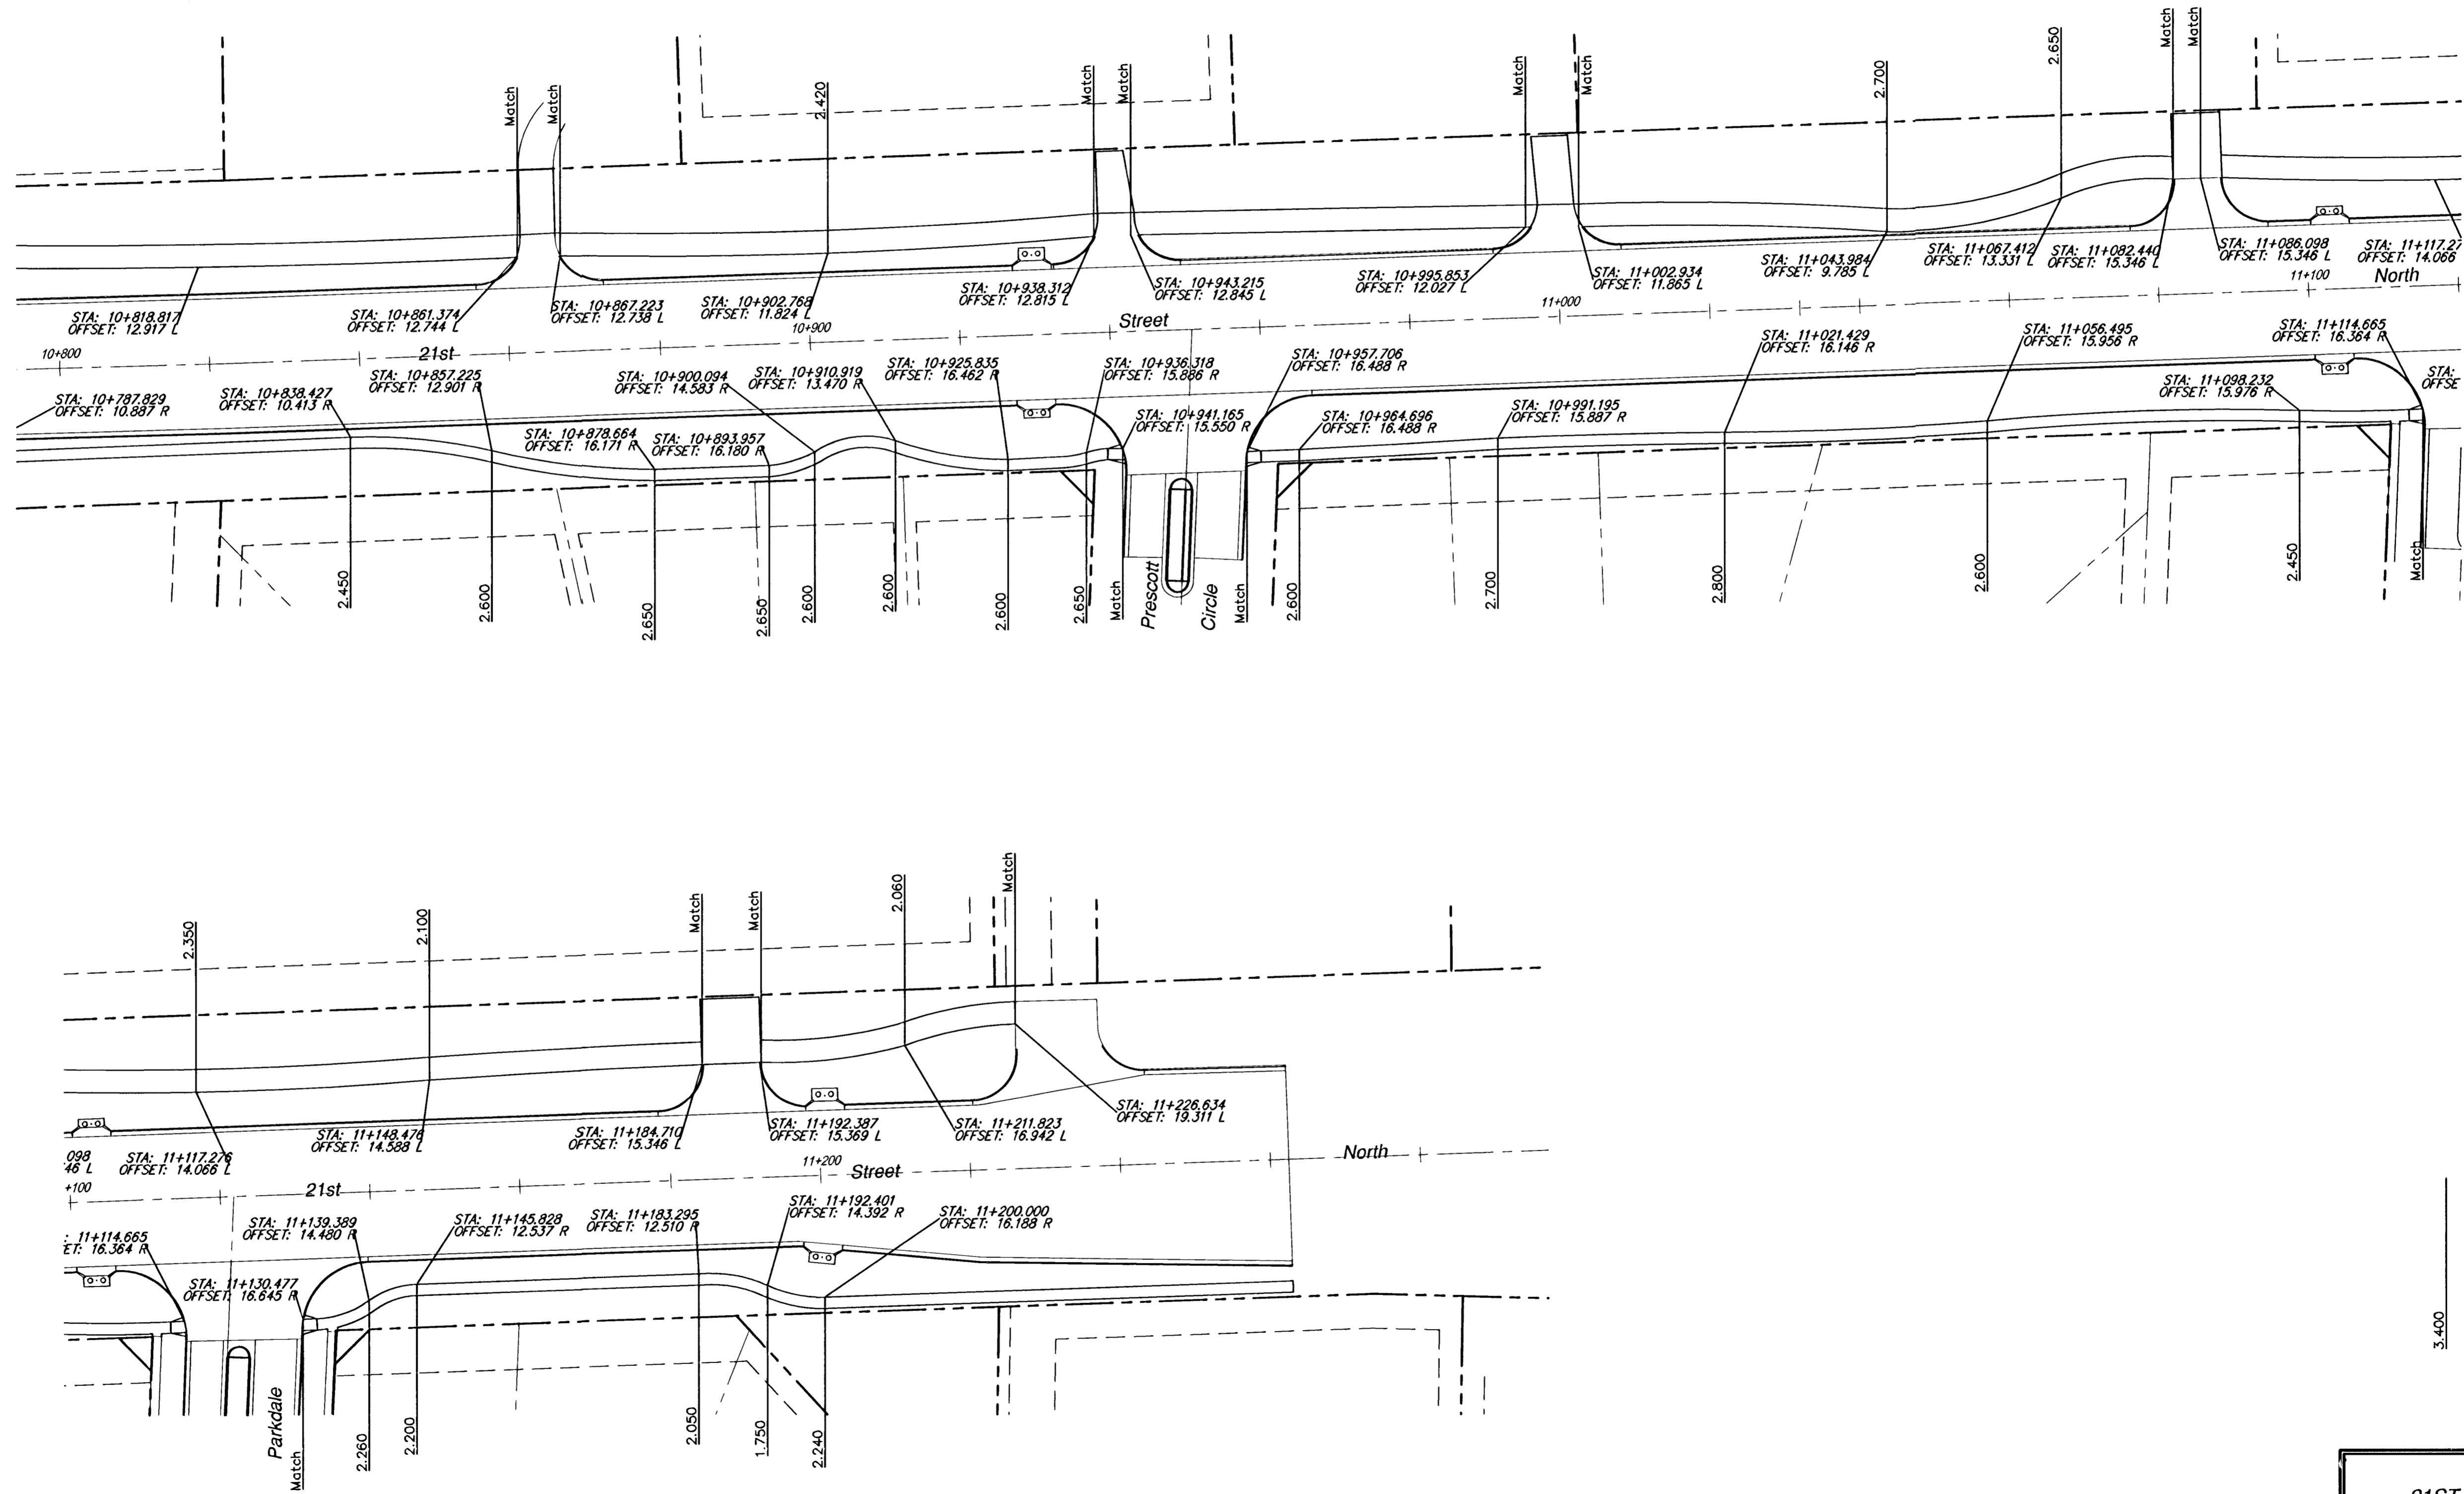

SIDEWALK LAYOUT			
21ST STREET - MAIZE TO 119TH ST. W.			
SRB		SAVOY, RUGGLES & BOHM, P.A.	
ENGINEERING & SURVEYING		PROJECT NUMBER	
472-83138		72	
DATE	DESIGN	REVISION	DATE
01/29/2001	MWS	CMB	01/29/2001
UTILITY	SRB JOB	1478T	105