


FHWA REGION NO.	STATE	PROJECT NUMBER	FISCAL YEAR	SHEET NUMBER	TOTAL SHEETS
7	KANSAS	87N-0189-01	2001	75	105

DATE	BY	REFERENCES NOTED	REFERENCES CHECKED

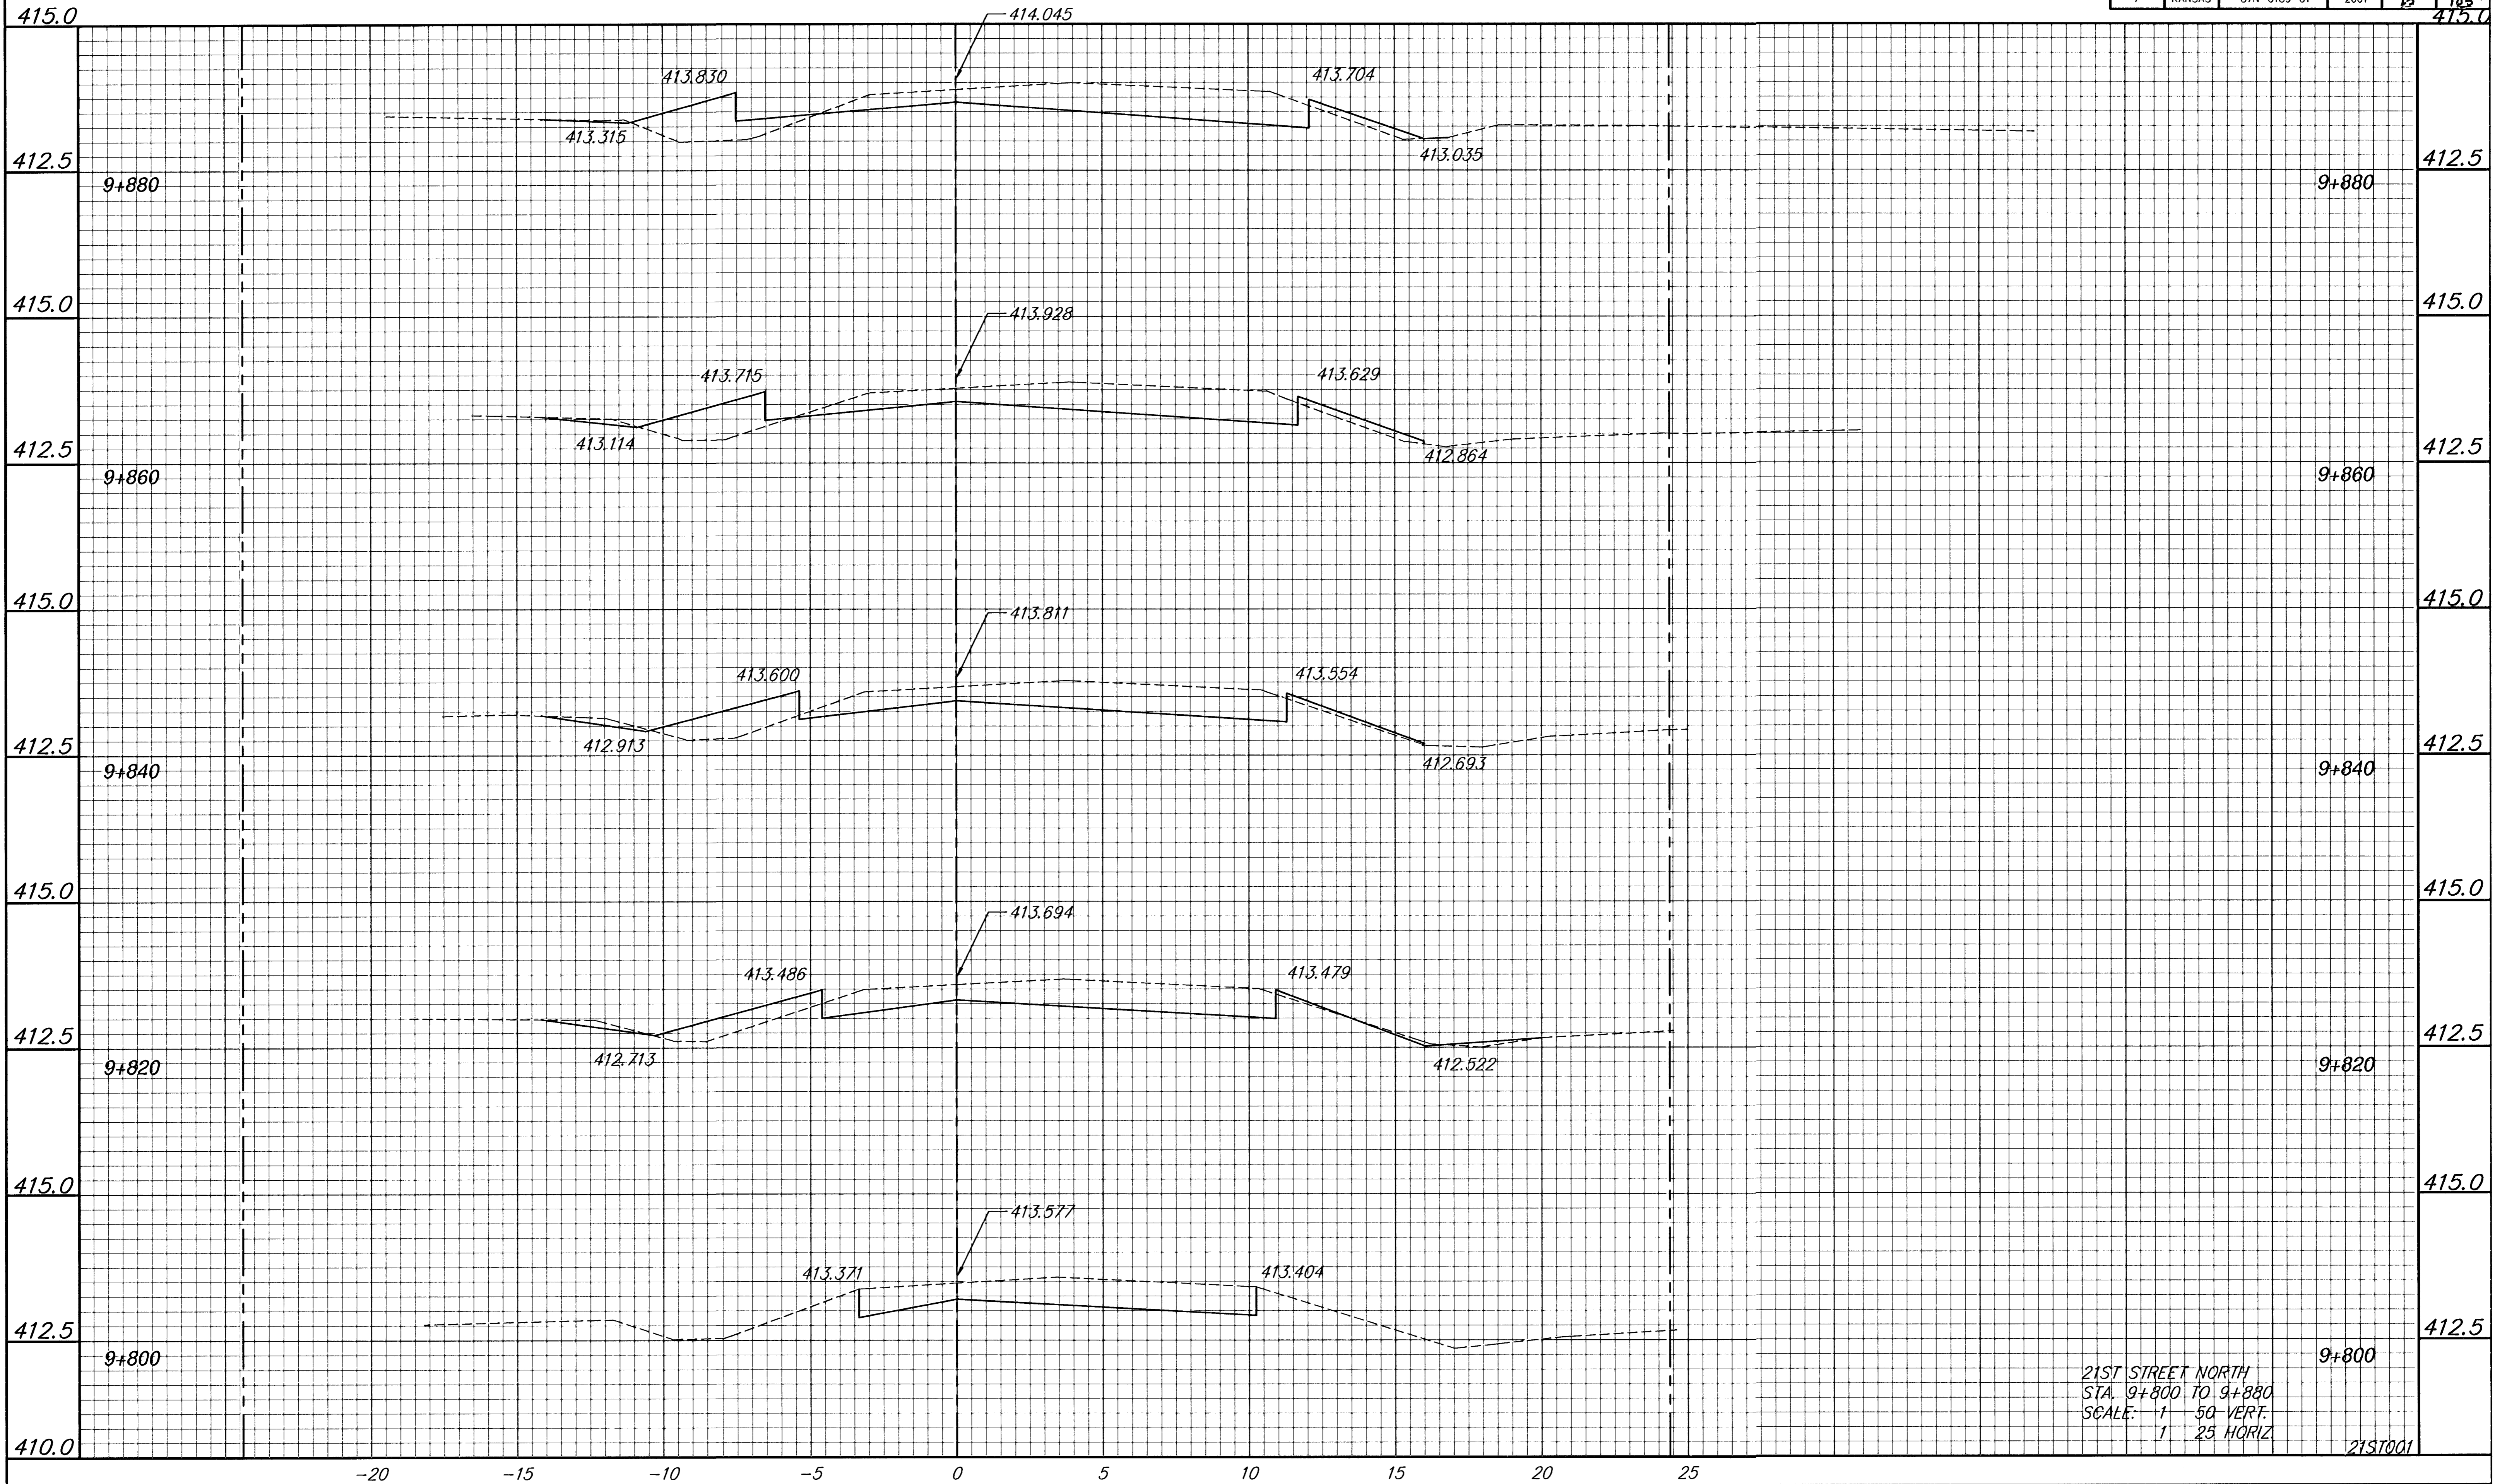

21ST STREET NORTH
 STA. 9+800 TO 9+880
 SCALE: 1" = 50' VERT.
 1" = 25' HORIZ

21ST001