


FHWA REGION NO.	STATE	PROJECT NUMBER	FISCAL YEAR	SHEET NUMBER	TOTAL SHEETS
7	KANSAS	87N-0189-01	2000	77	105

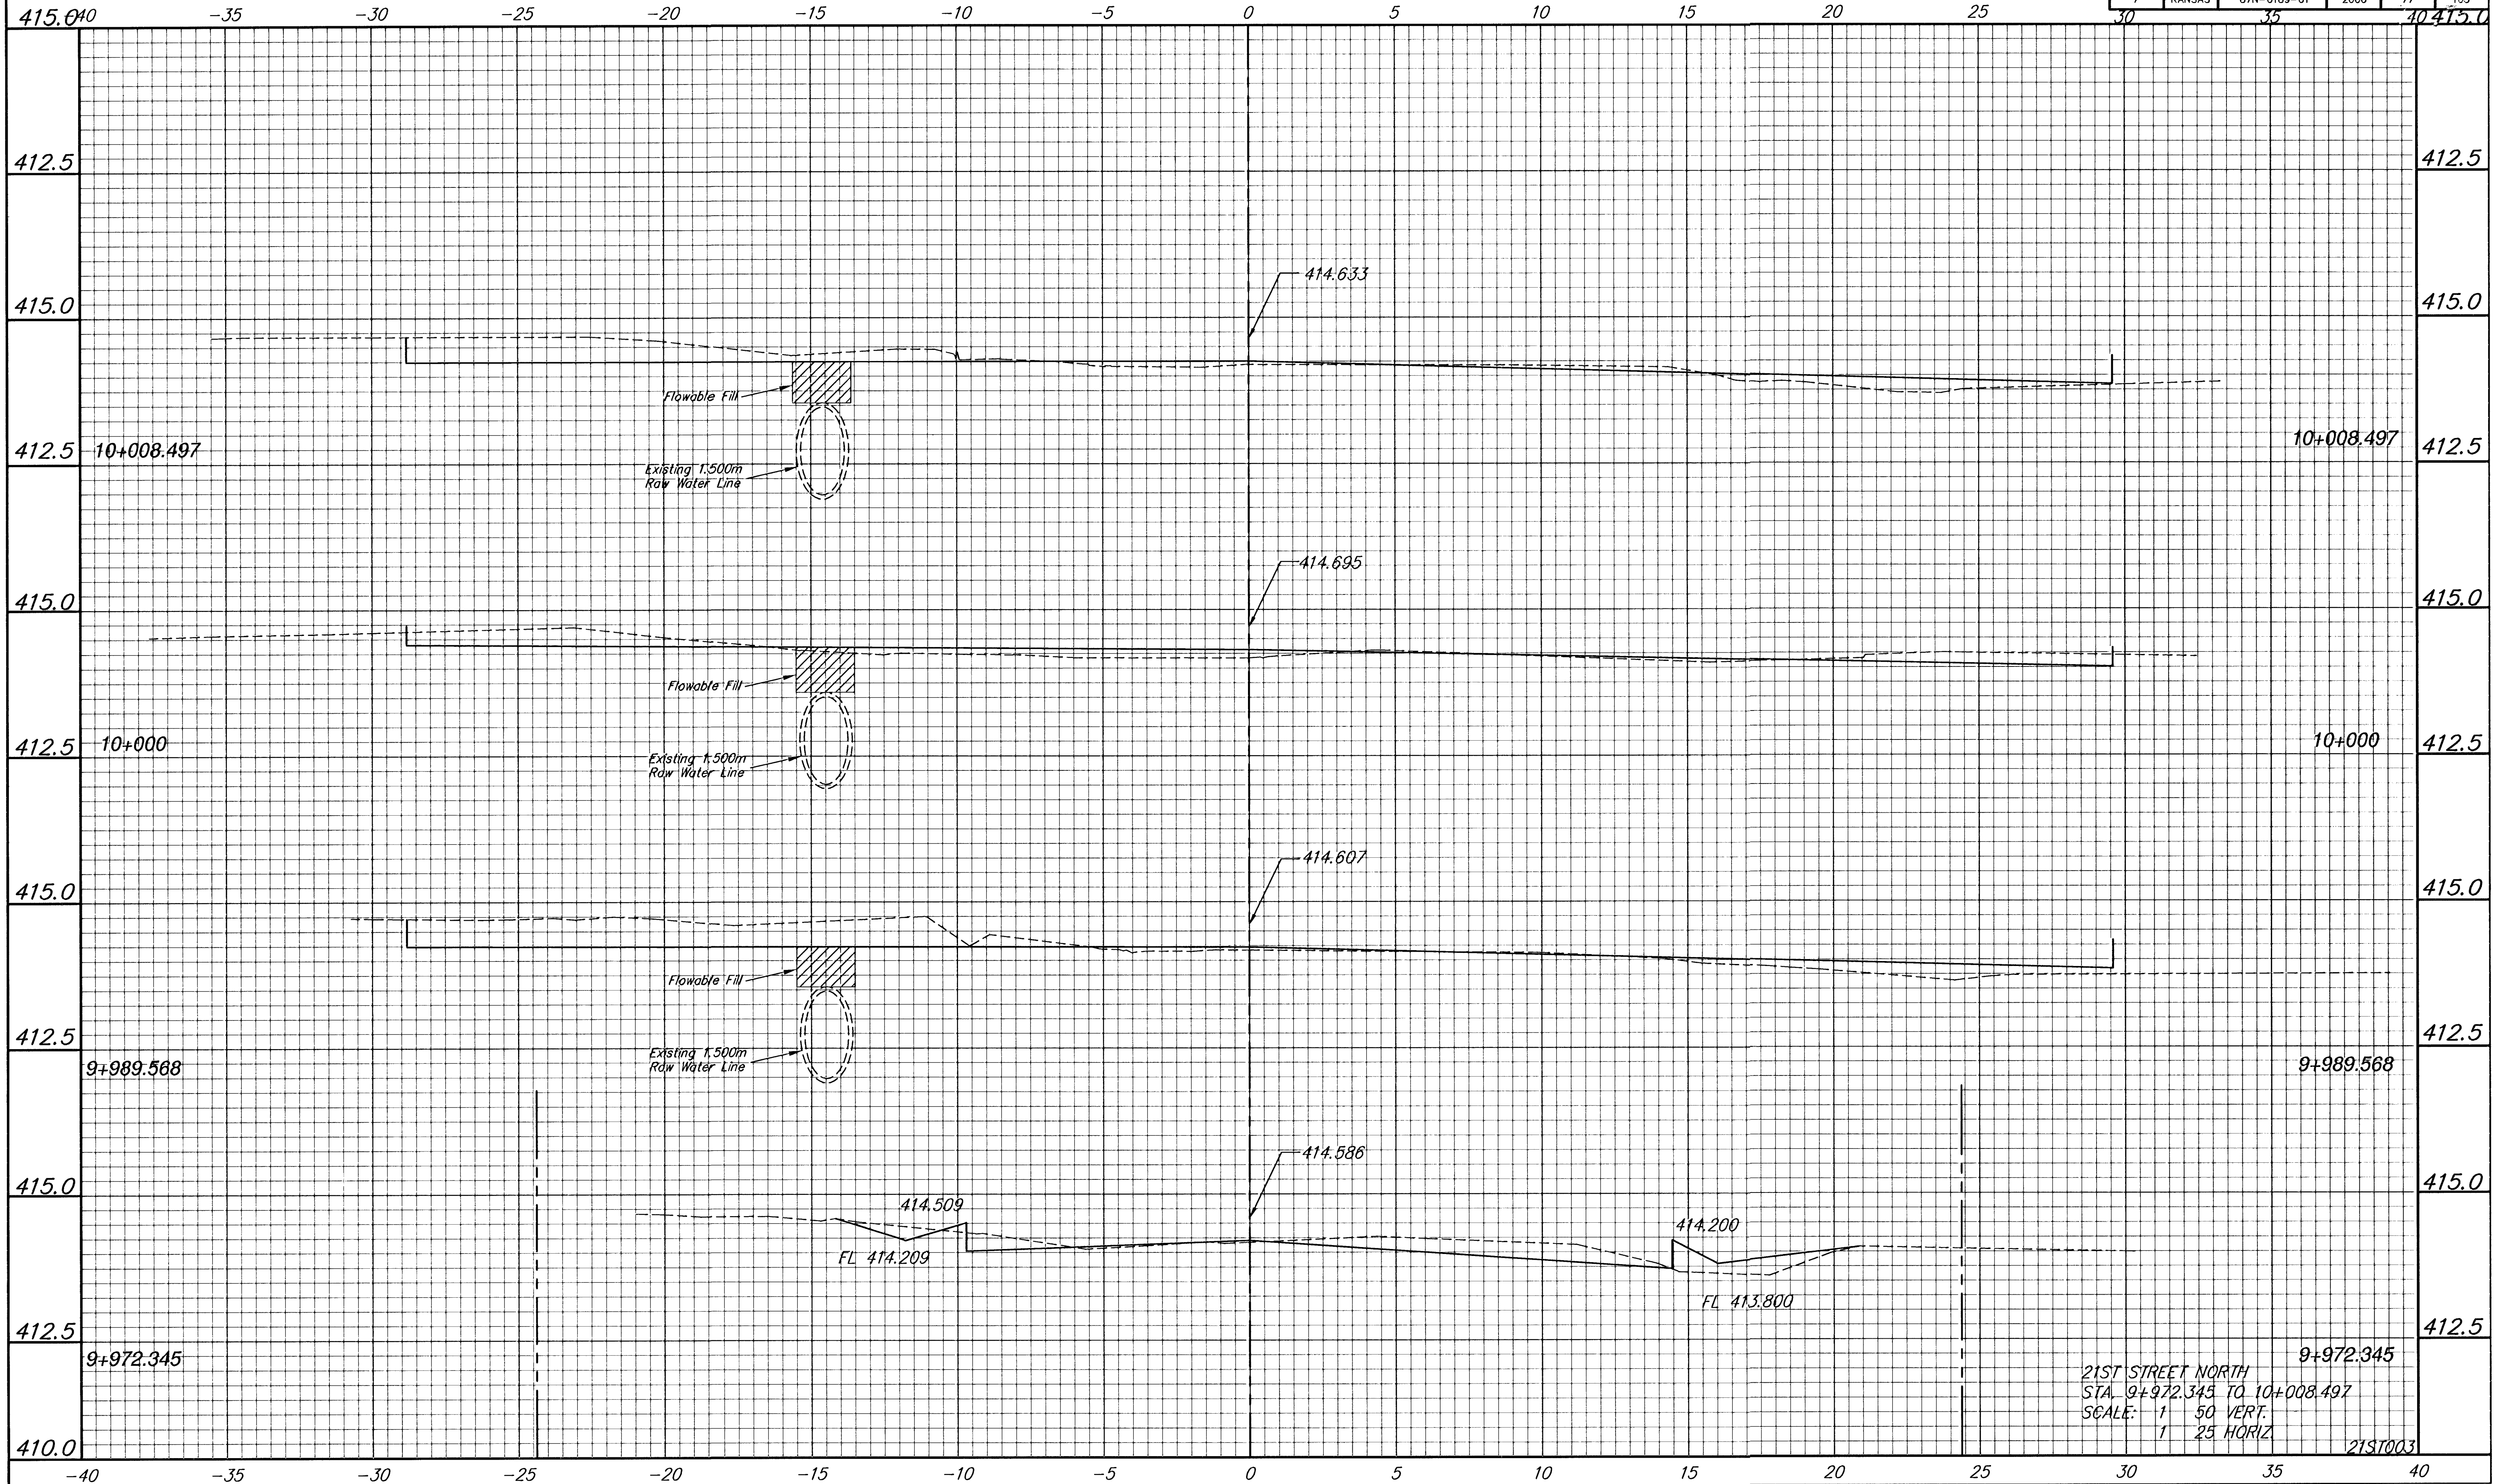

DATE	BY	REFERENCES NOTED	REFERENCES CHECKED

21ST STREET NORTH
 STA. 9+972.345 TO 10+008.497
 SCALE: 1" = 50' VERT.
 1" = 25' HORIZ.

21ST003