


FHWA REGION NO.	STATE	PROJECT NUMBER	FISCAL YEAR	SHEET NUMBER	TOTAL SHEETS
7	KANSAS	87N-0189-01	2000	19	105

BY	DATE
REFERENCES NOTED	
REFERENCES CHECKED	

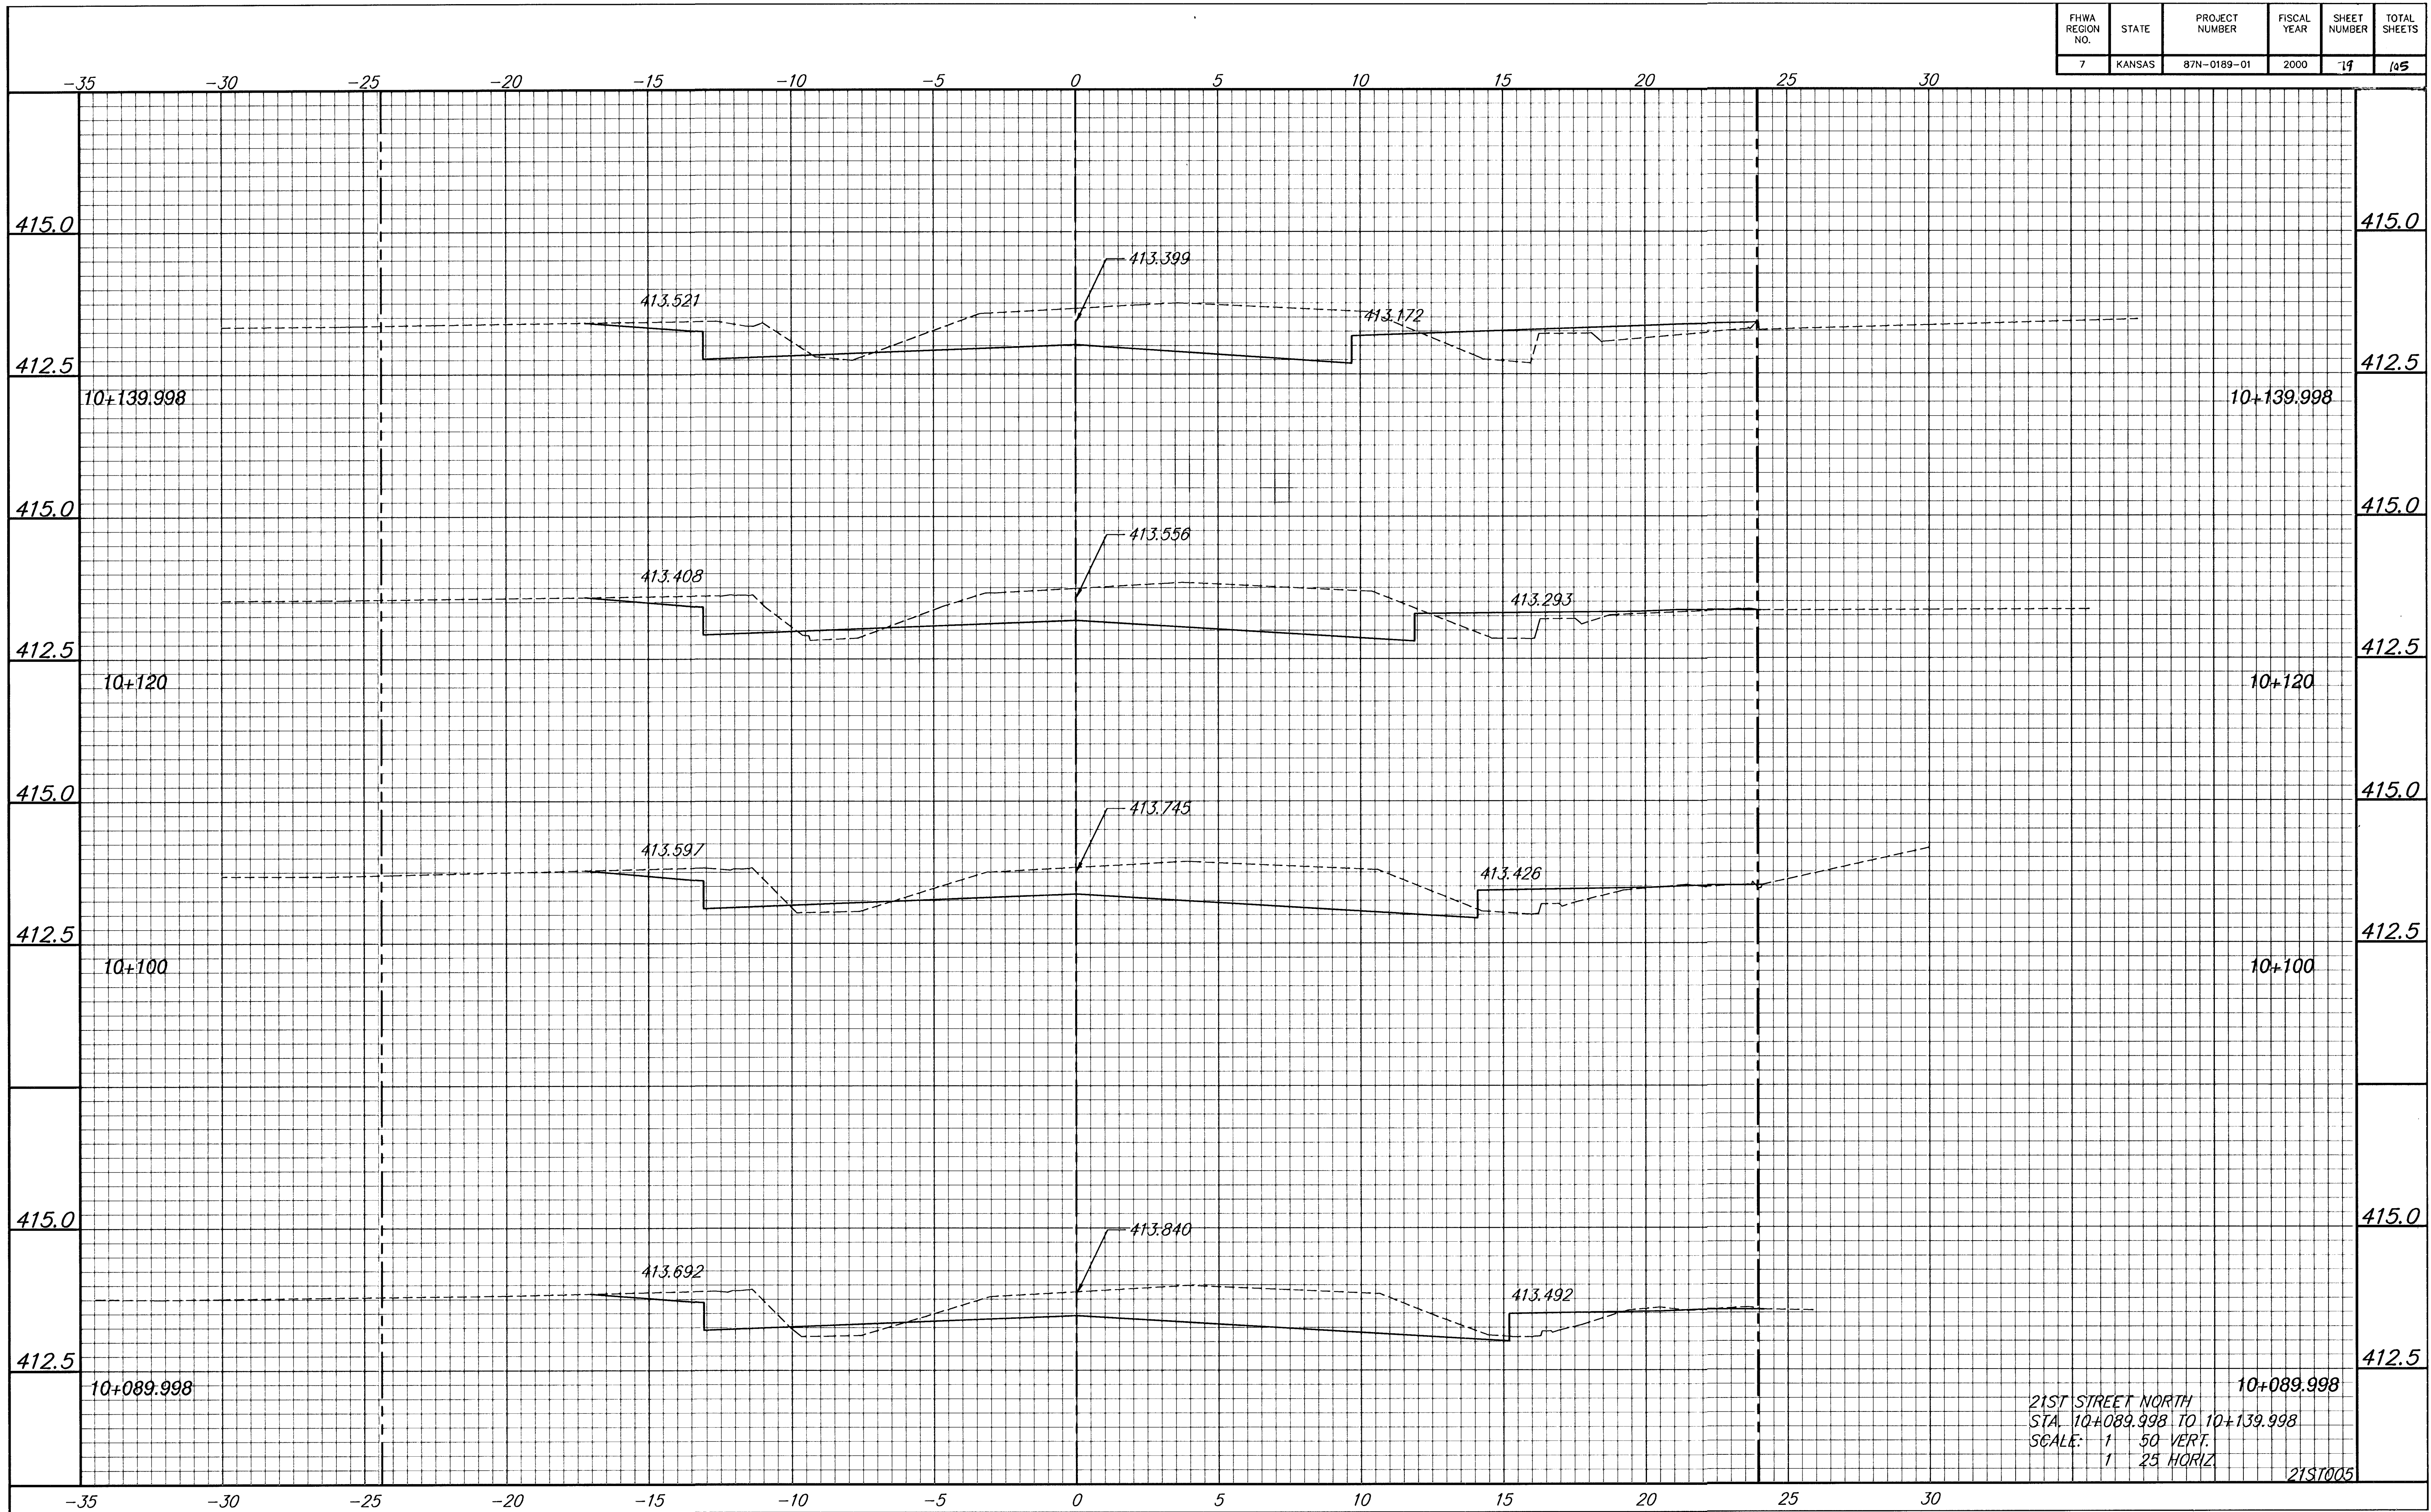

21ST STREET NORTH  
 STA. 10+089.998 TO 10+139.998  
 SCALE: 1/50 VERT.  
 1/25 HORIZ

21ST005