


FHWA REGION NO.	STATE	PROJECT NUMBER	FISCAL YEAR	SHEET NUMBER	TOTAL SHEETS
7	KANSAS	87N-0189-01	2000	80	105

BY	DATE
REFERENCES NOTED	
REFERENCES CHECKED	

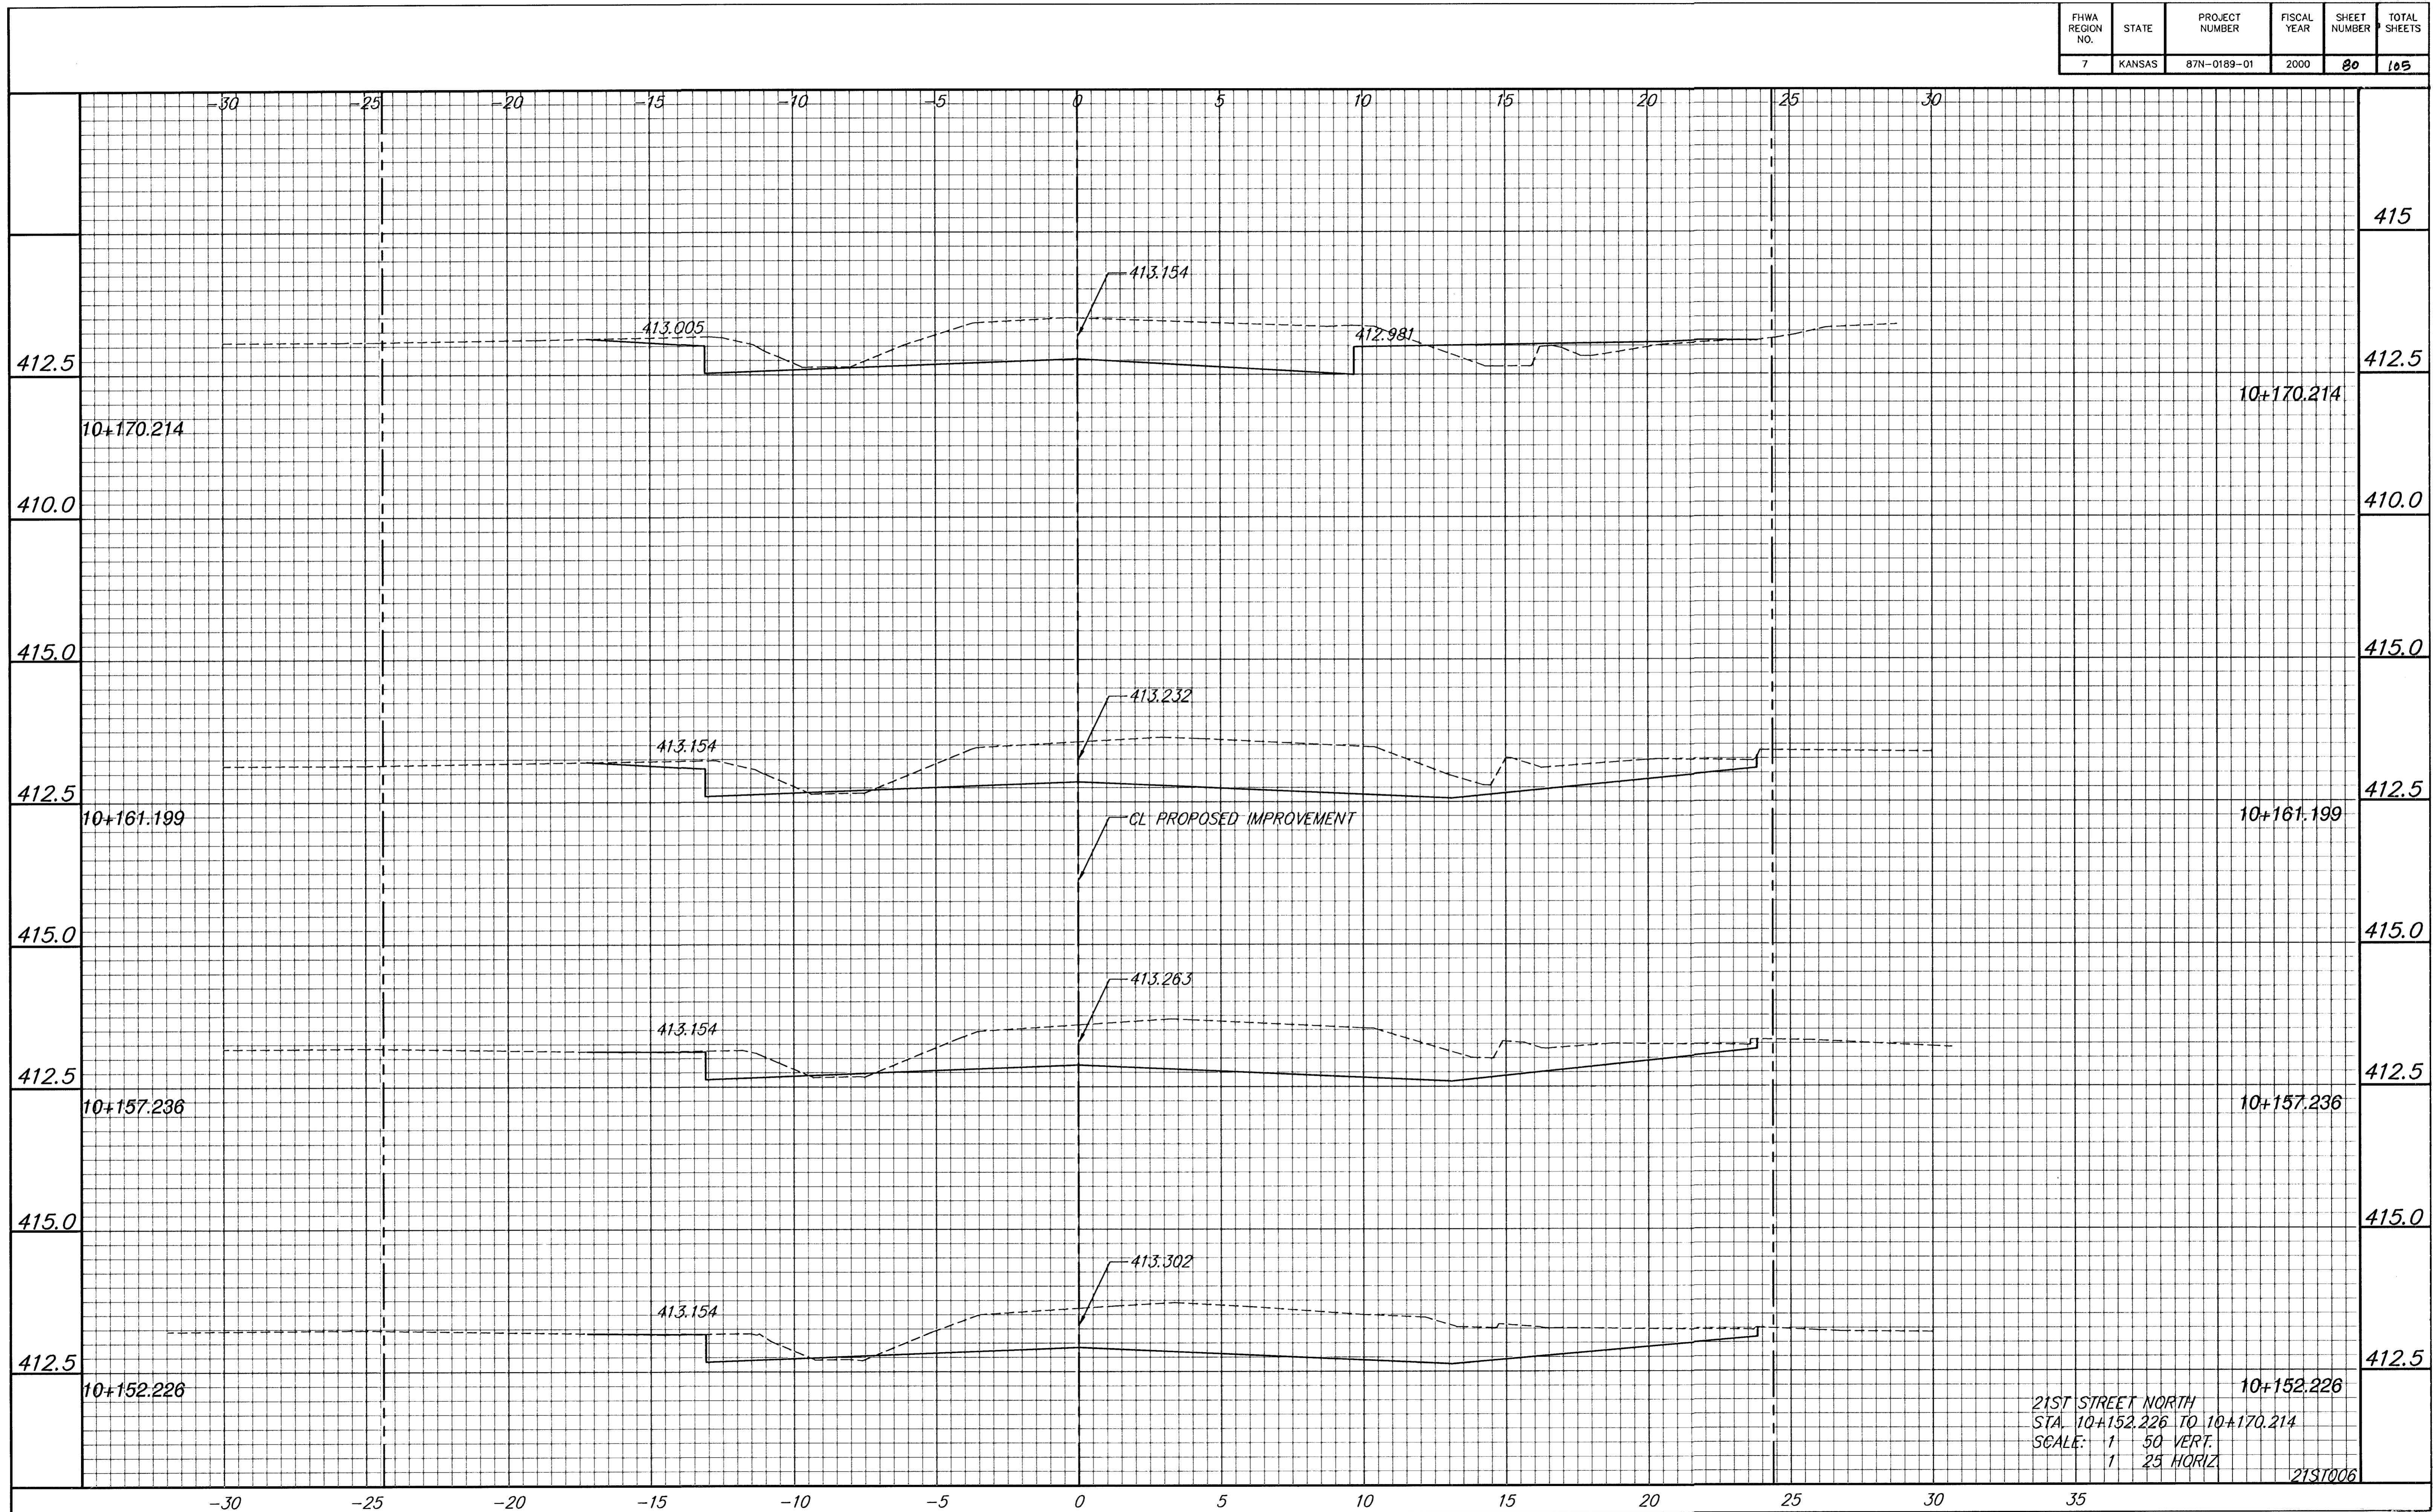

21ST STREET NORTH  
 STA. 10+152.226 TO 10+170.214  
 SCALE: 1" = 50' VERT.  
 1" = 25' HORIZ.

21ST006