


FHWA REGION NO.	STATE	PROJECT NUMBER	FISCAL YEAR	SHEET NUMBER	TOTAL SHEETS
7	KANSAS	87N-0189-01	2000	85	105

BY	DATE
REFERENCES NOTED	
REFERENCES CHECKED	

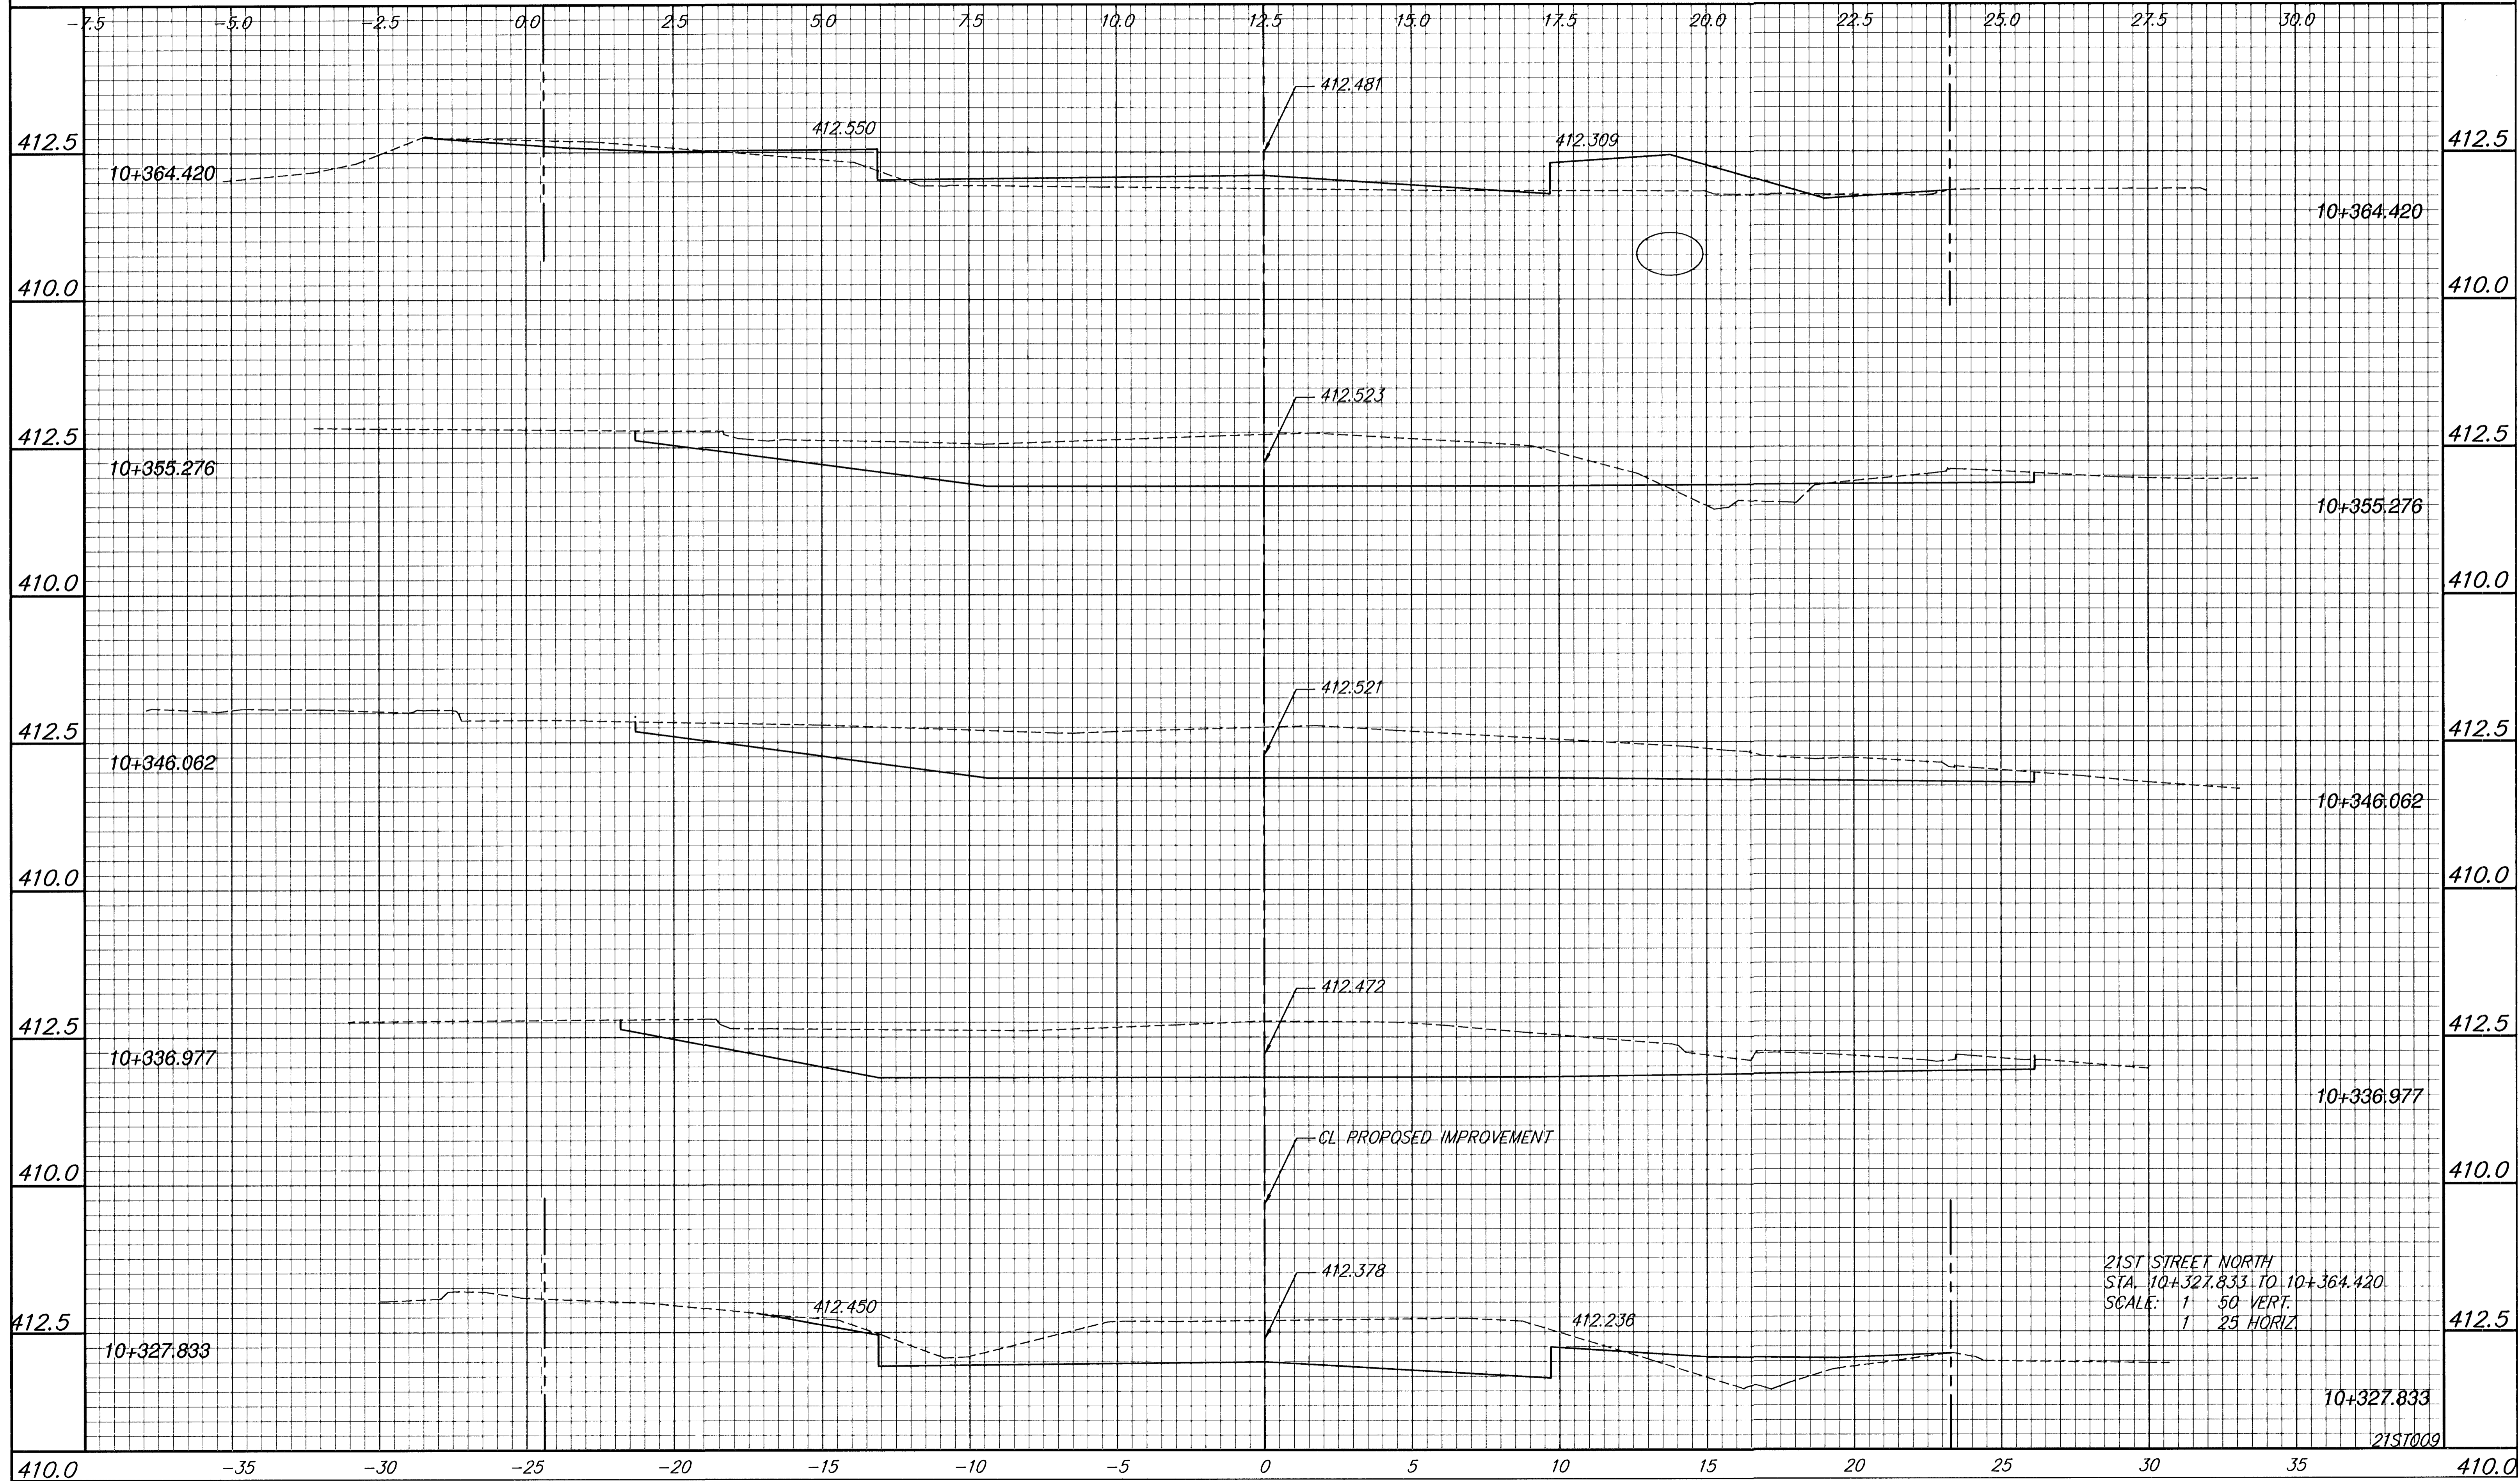

21ST STREET NORTH  
 STA. 10+327.833 TO 10+364.420  
 SCALE: 1" = 50' VERT.  
 1" = 25' HORIZ

21ST009