


FHWA REGION NO.	STATE	PROJECT NUMBER	FISCAL YEAR	SHEET NUMBER	TOTAL SHEETS
7	KANSAS	87N-0189-01	2000	91	105

BY	DATE

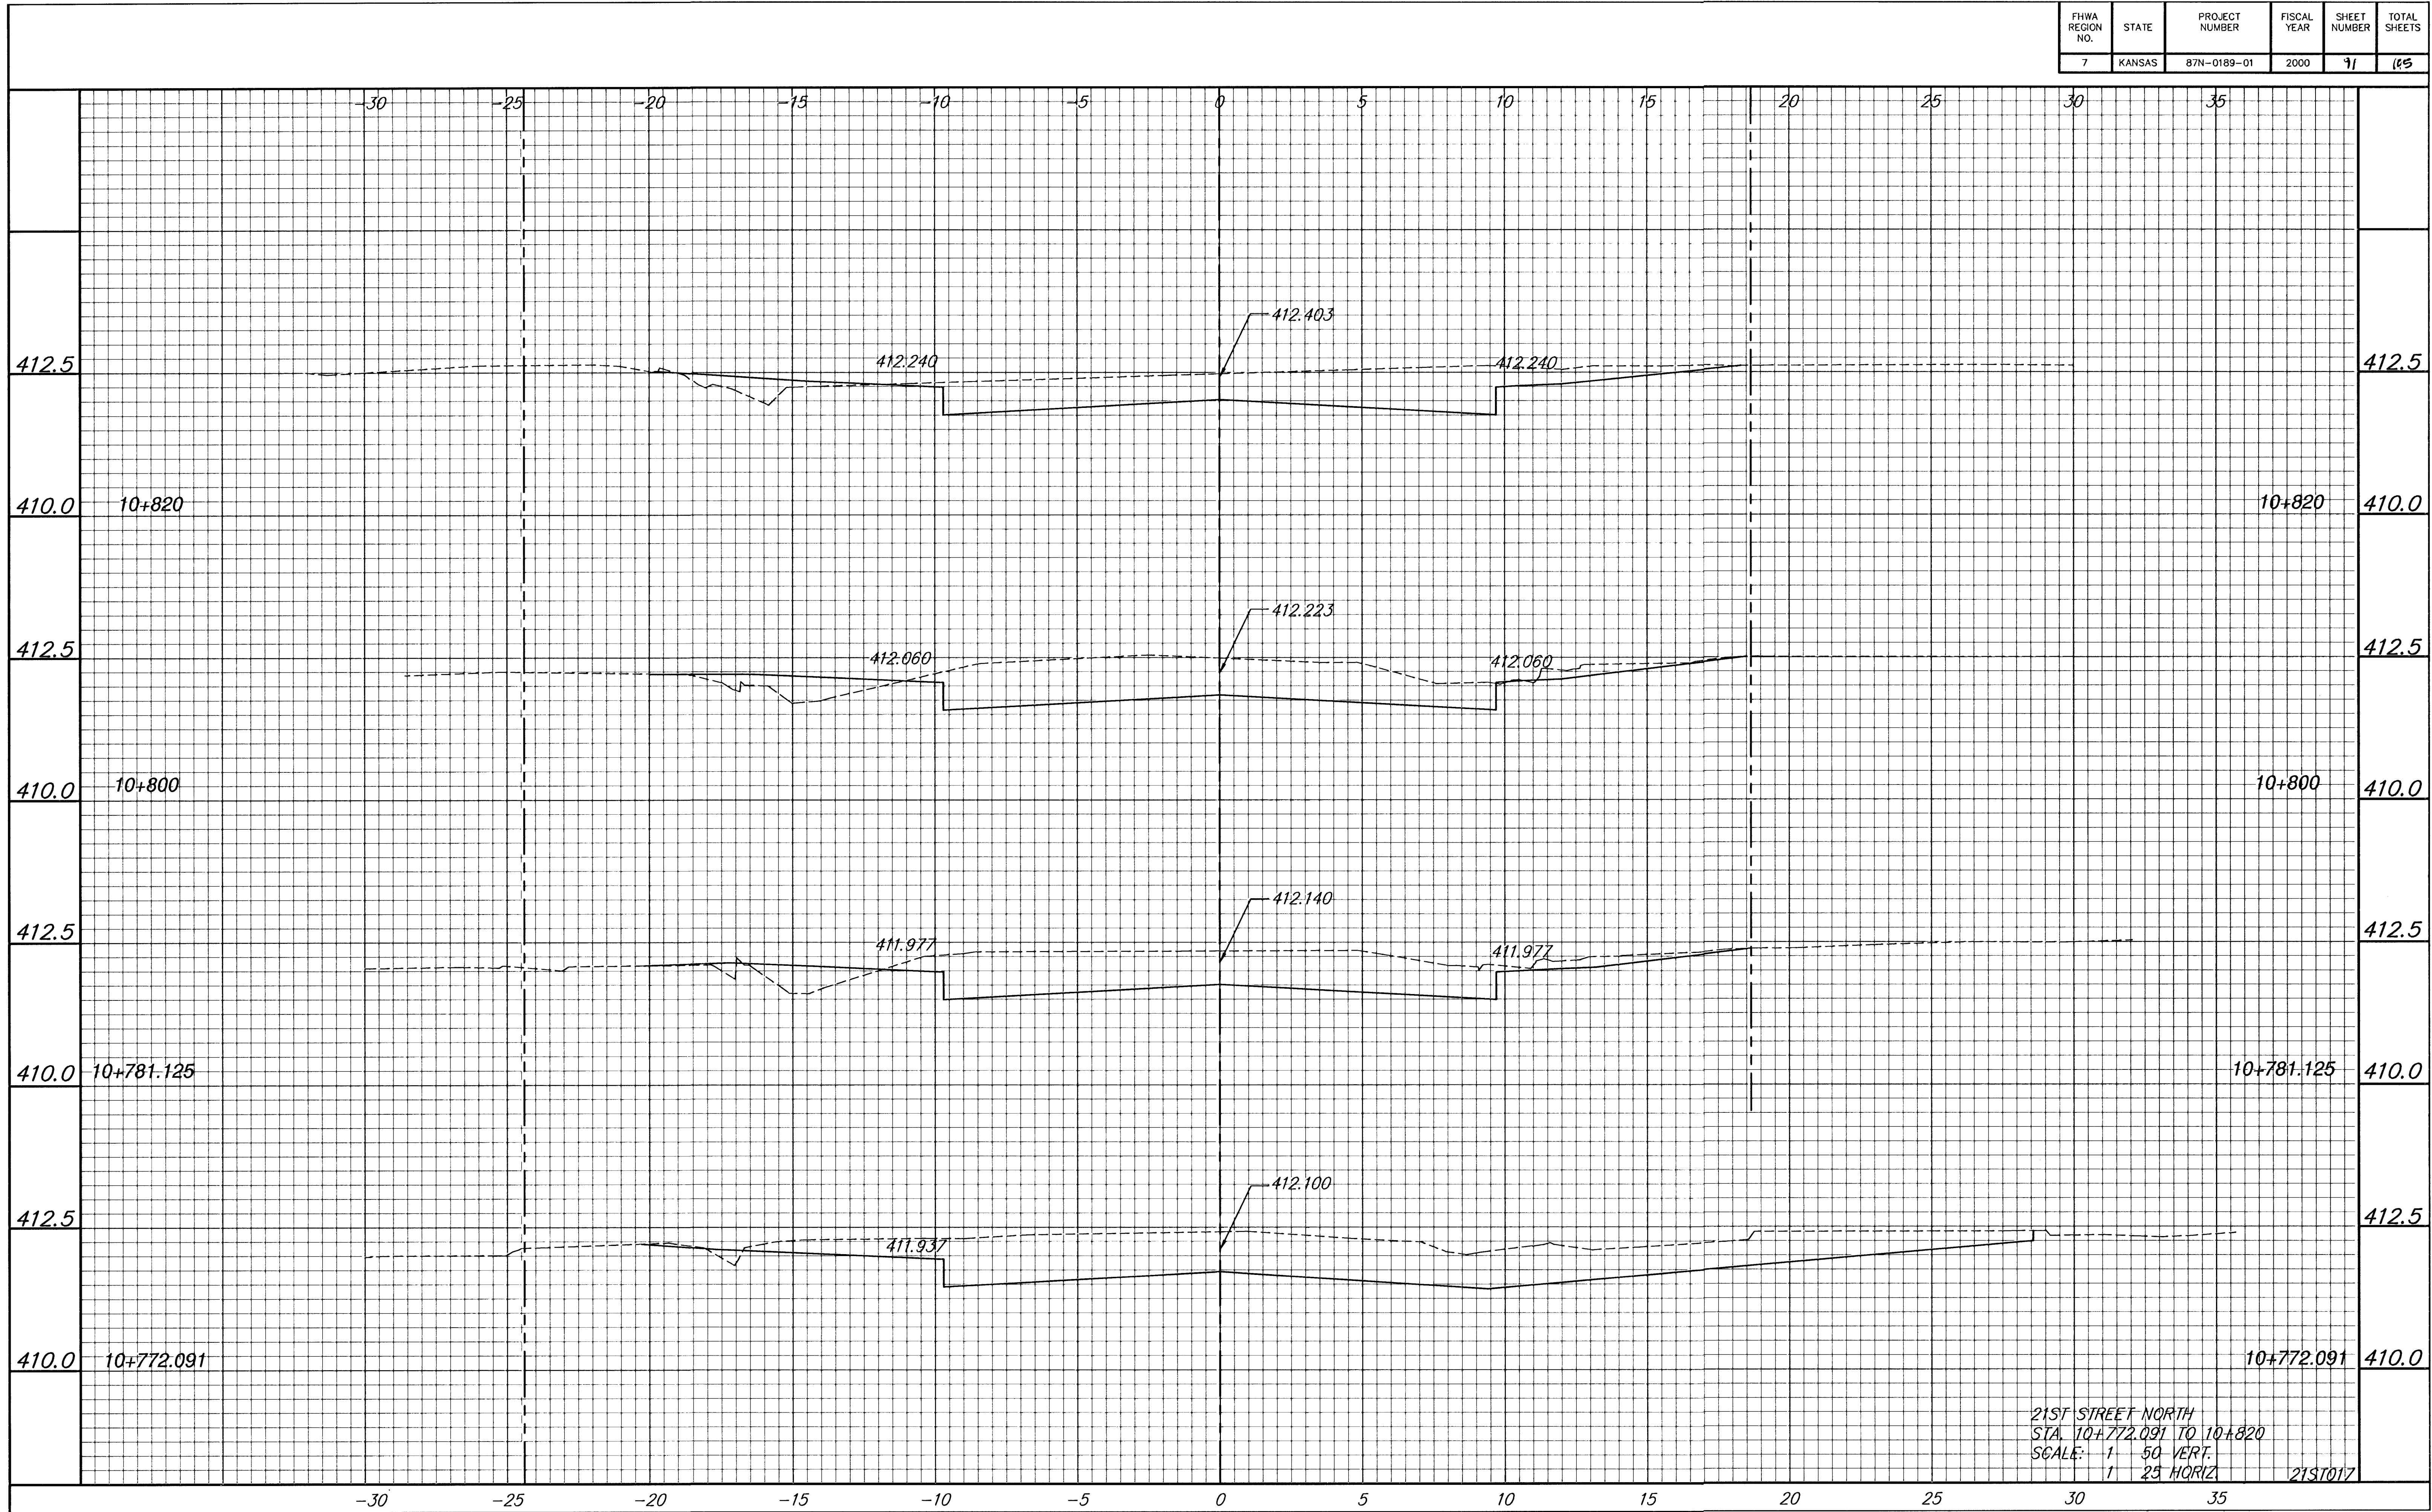

21ST STREET NORTH  
 STA. 10+772.091 TO 10+820  
 SCALE: 1/50 VERT.  
 1/25 HORIZ.  
 21ST017