


FHWA REGION NO.	STATE	PROJECT NUMBER	FISCAL YEAR	SHEET NUMBER	TOTAL SHEETS
7	KANSAS	87N-0189-01	2000	92	105

DATE	
BY	
REFERENCES NOTED	
REFERENCES CHECKED	

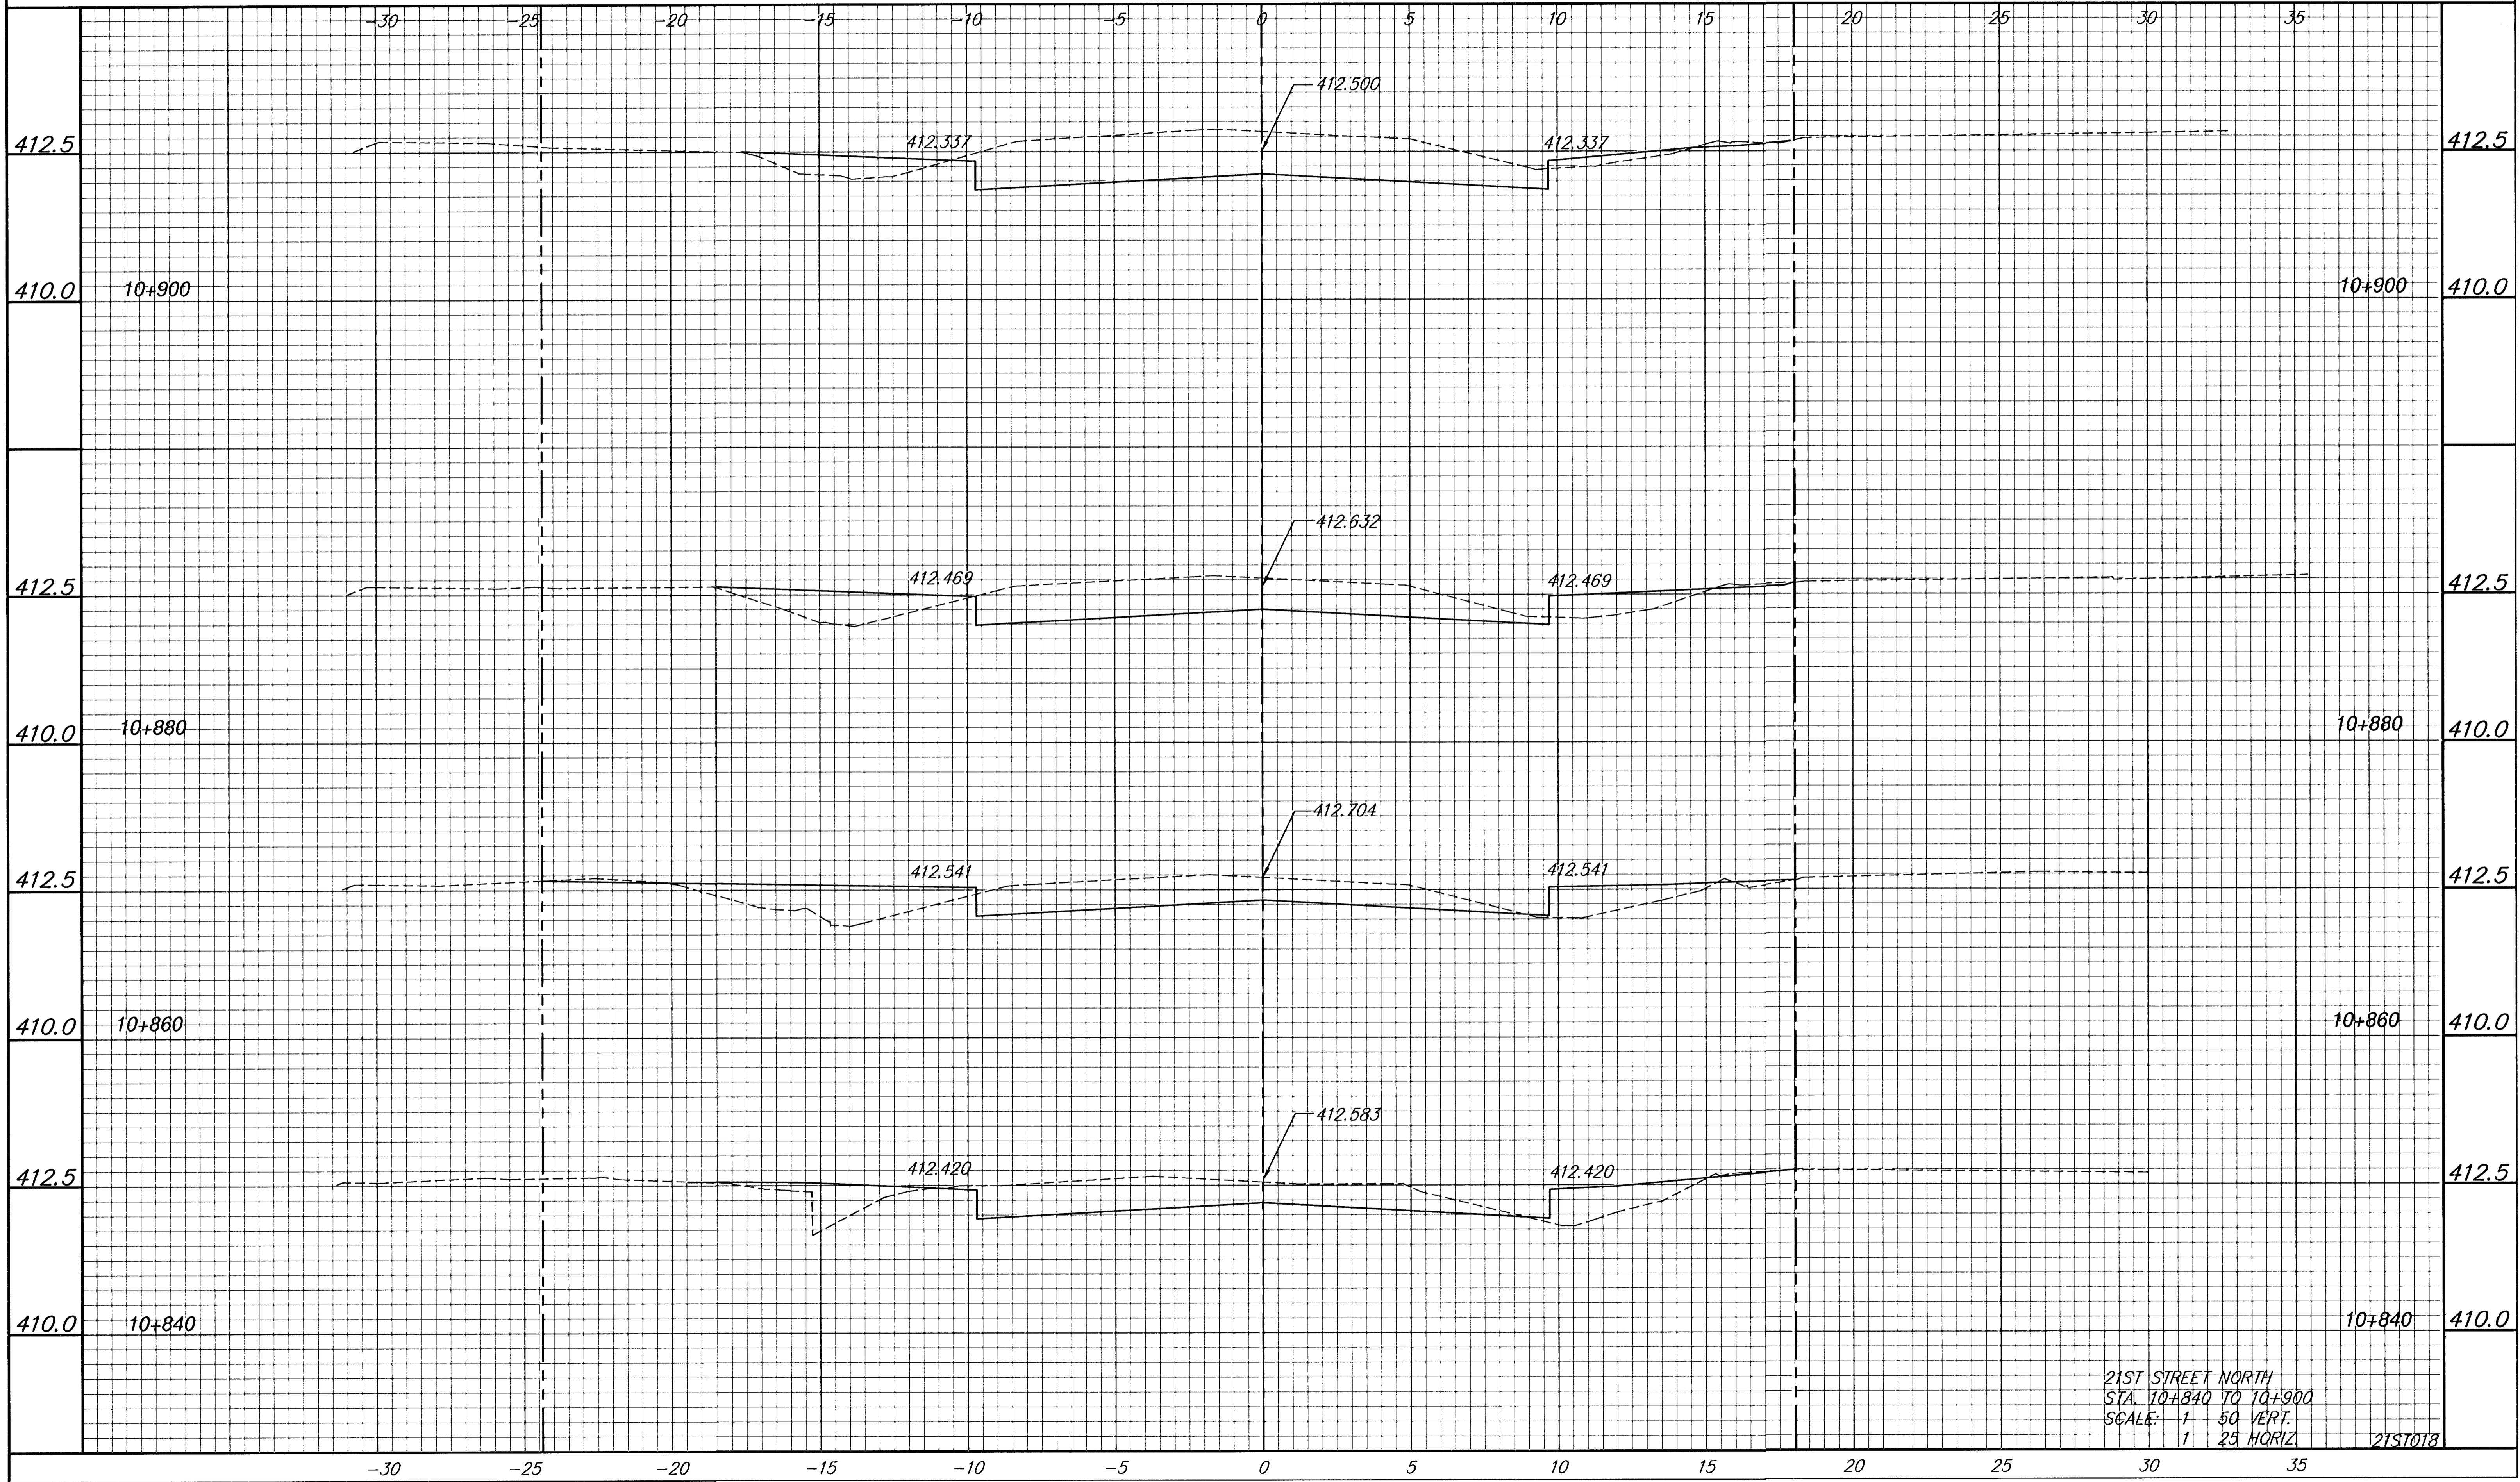

21ST STREET NORTH
 STA. 10+840 TO 10+900
 SCALE: 1" = 50' VERT.
 1" = 25' HORIZ

21ST018