


FHWA REGION NO.	STATE	PROJECT NUMBER	FISCAL YEAR	SHEET NUMBER	TOTAL SHEETS
7	KANSAS	87N-0189-01	2000	97	105

BY	DATE

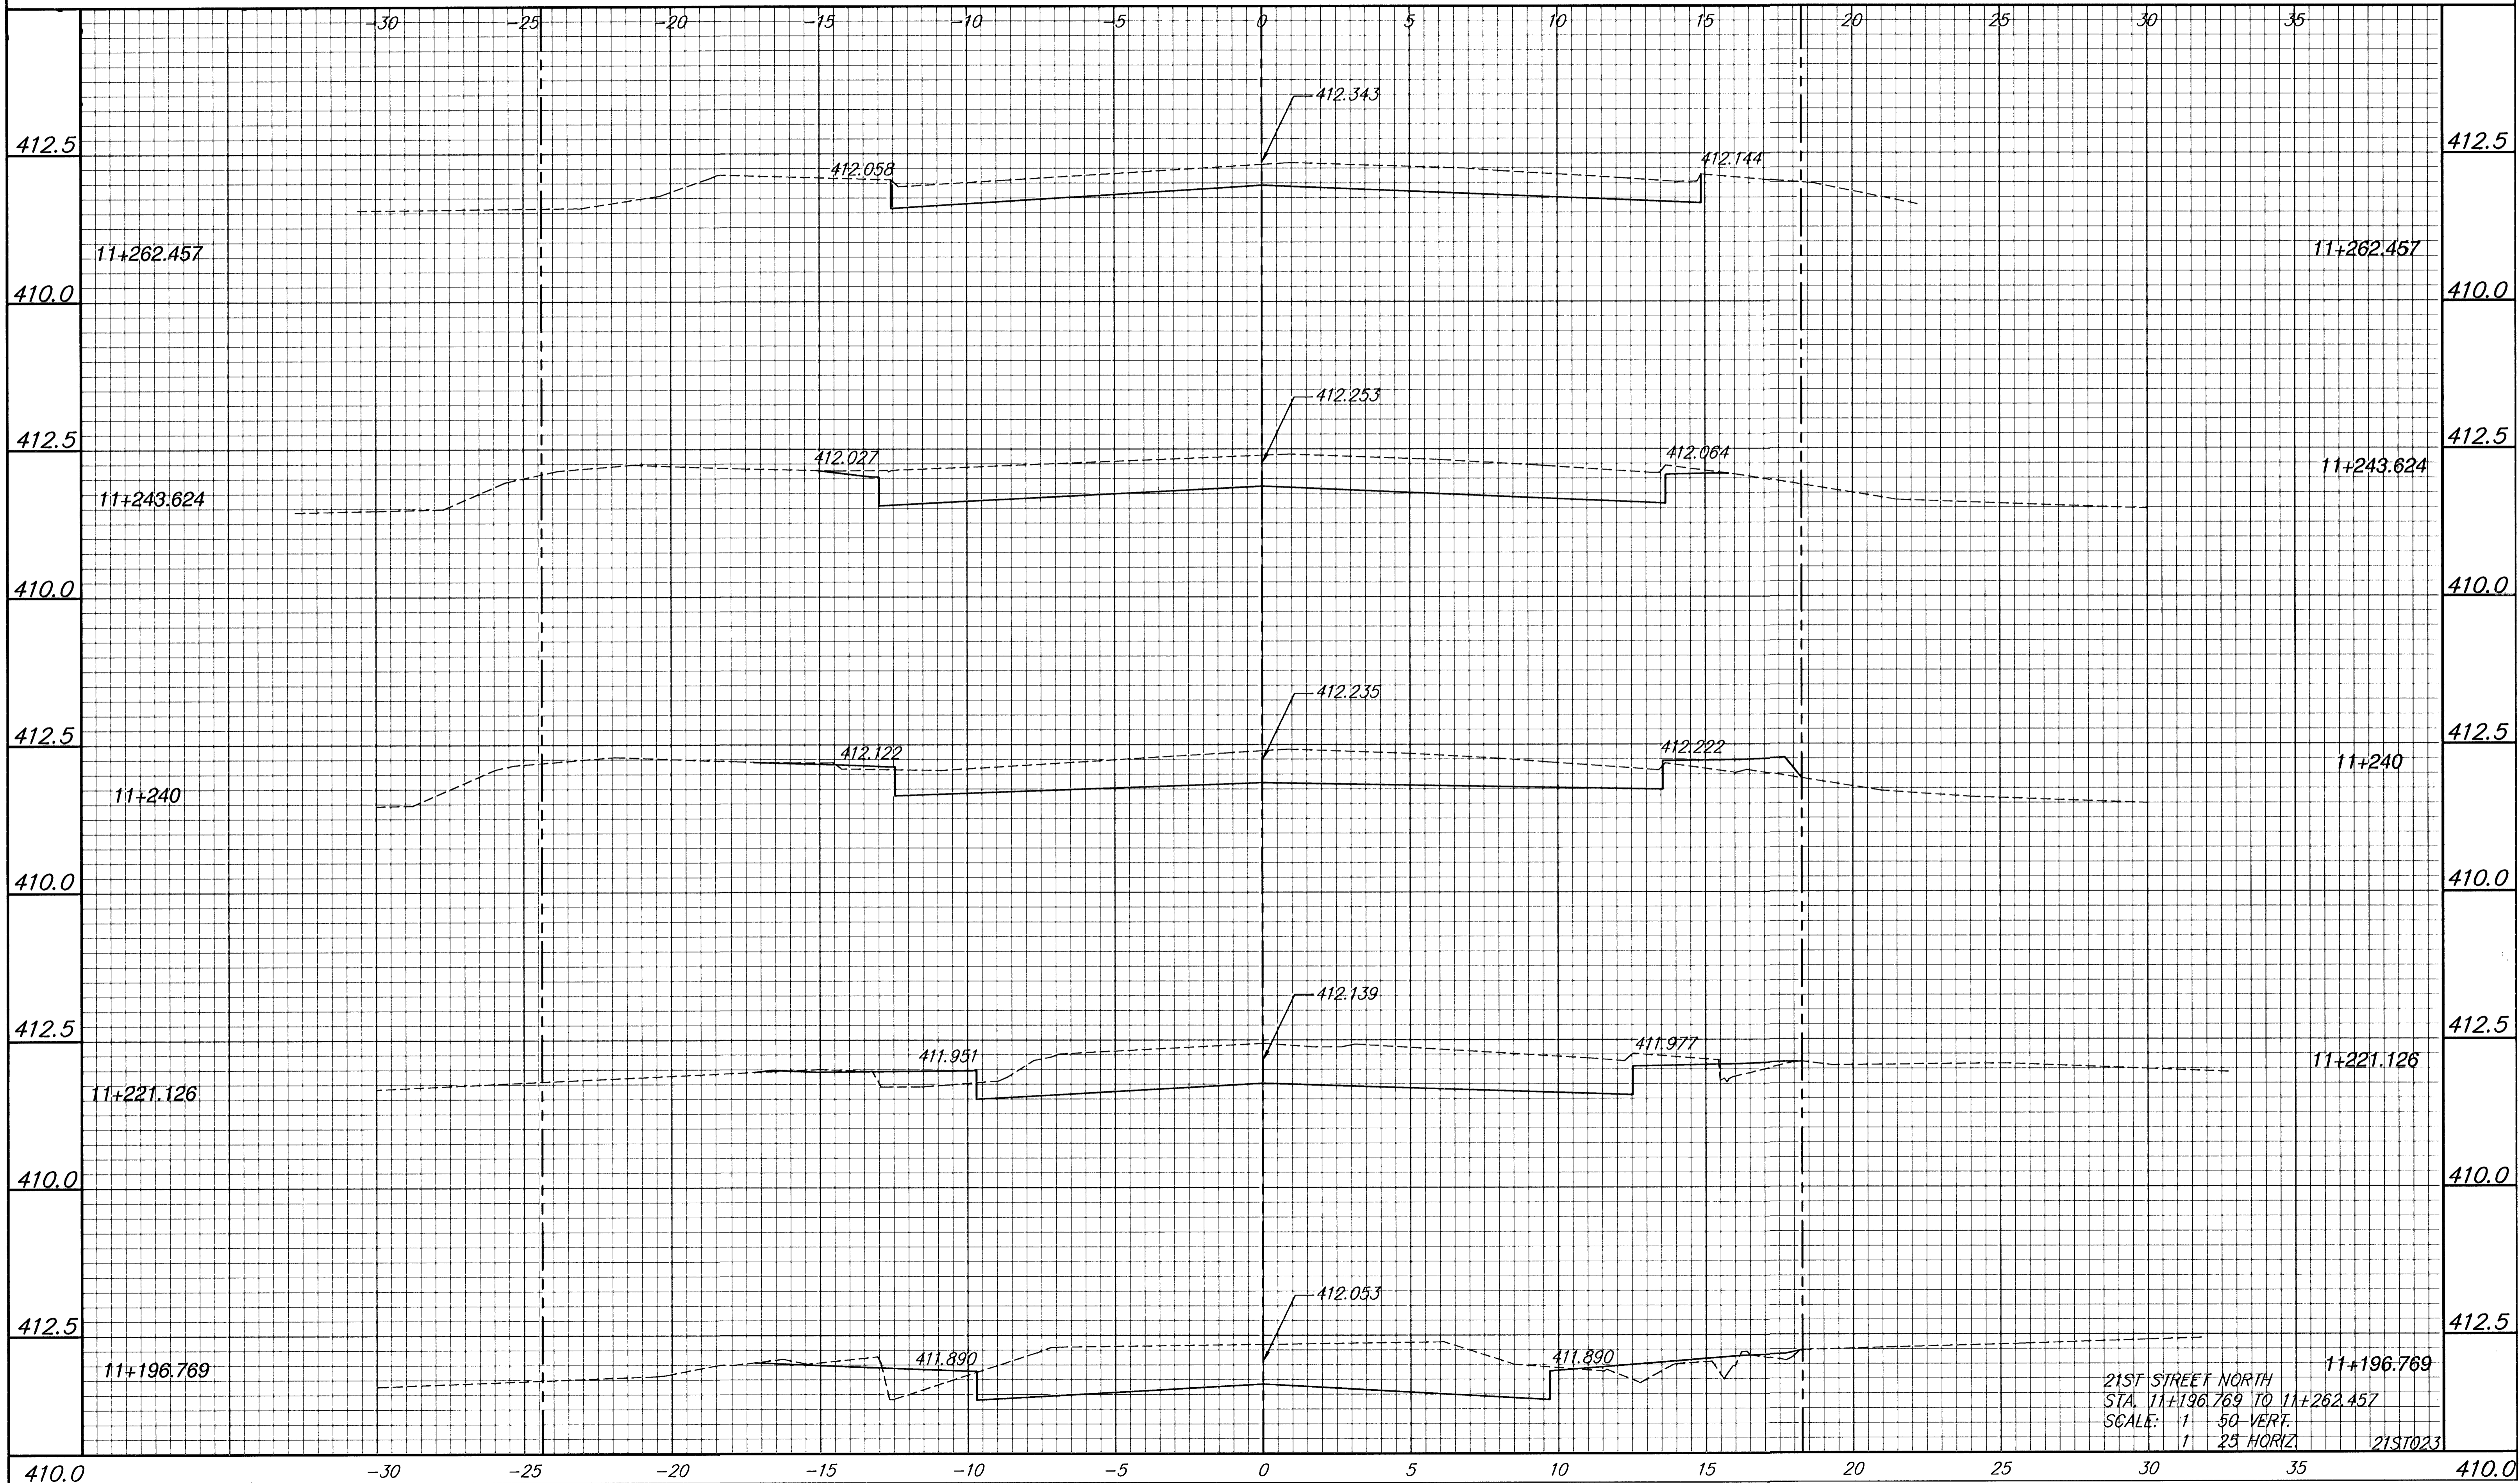

21ST STREET NORTH  
 STA. 11+196.769 TO 11+262.457  
 SCALE: 1" = 50' VERT.  
 1" = 25' HORIZ

21ST023