


FHWA REGION NO.	STATE	PROJECT NUMBER	FISCAL YEAR	SHEET NUMBER	TOTAL SHEETS
7	KANSAS	87N-0189-01	2000	98	105

REFERENCES NOTED	
REFERENCES CHECKED	

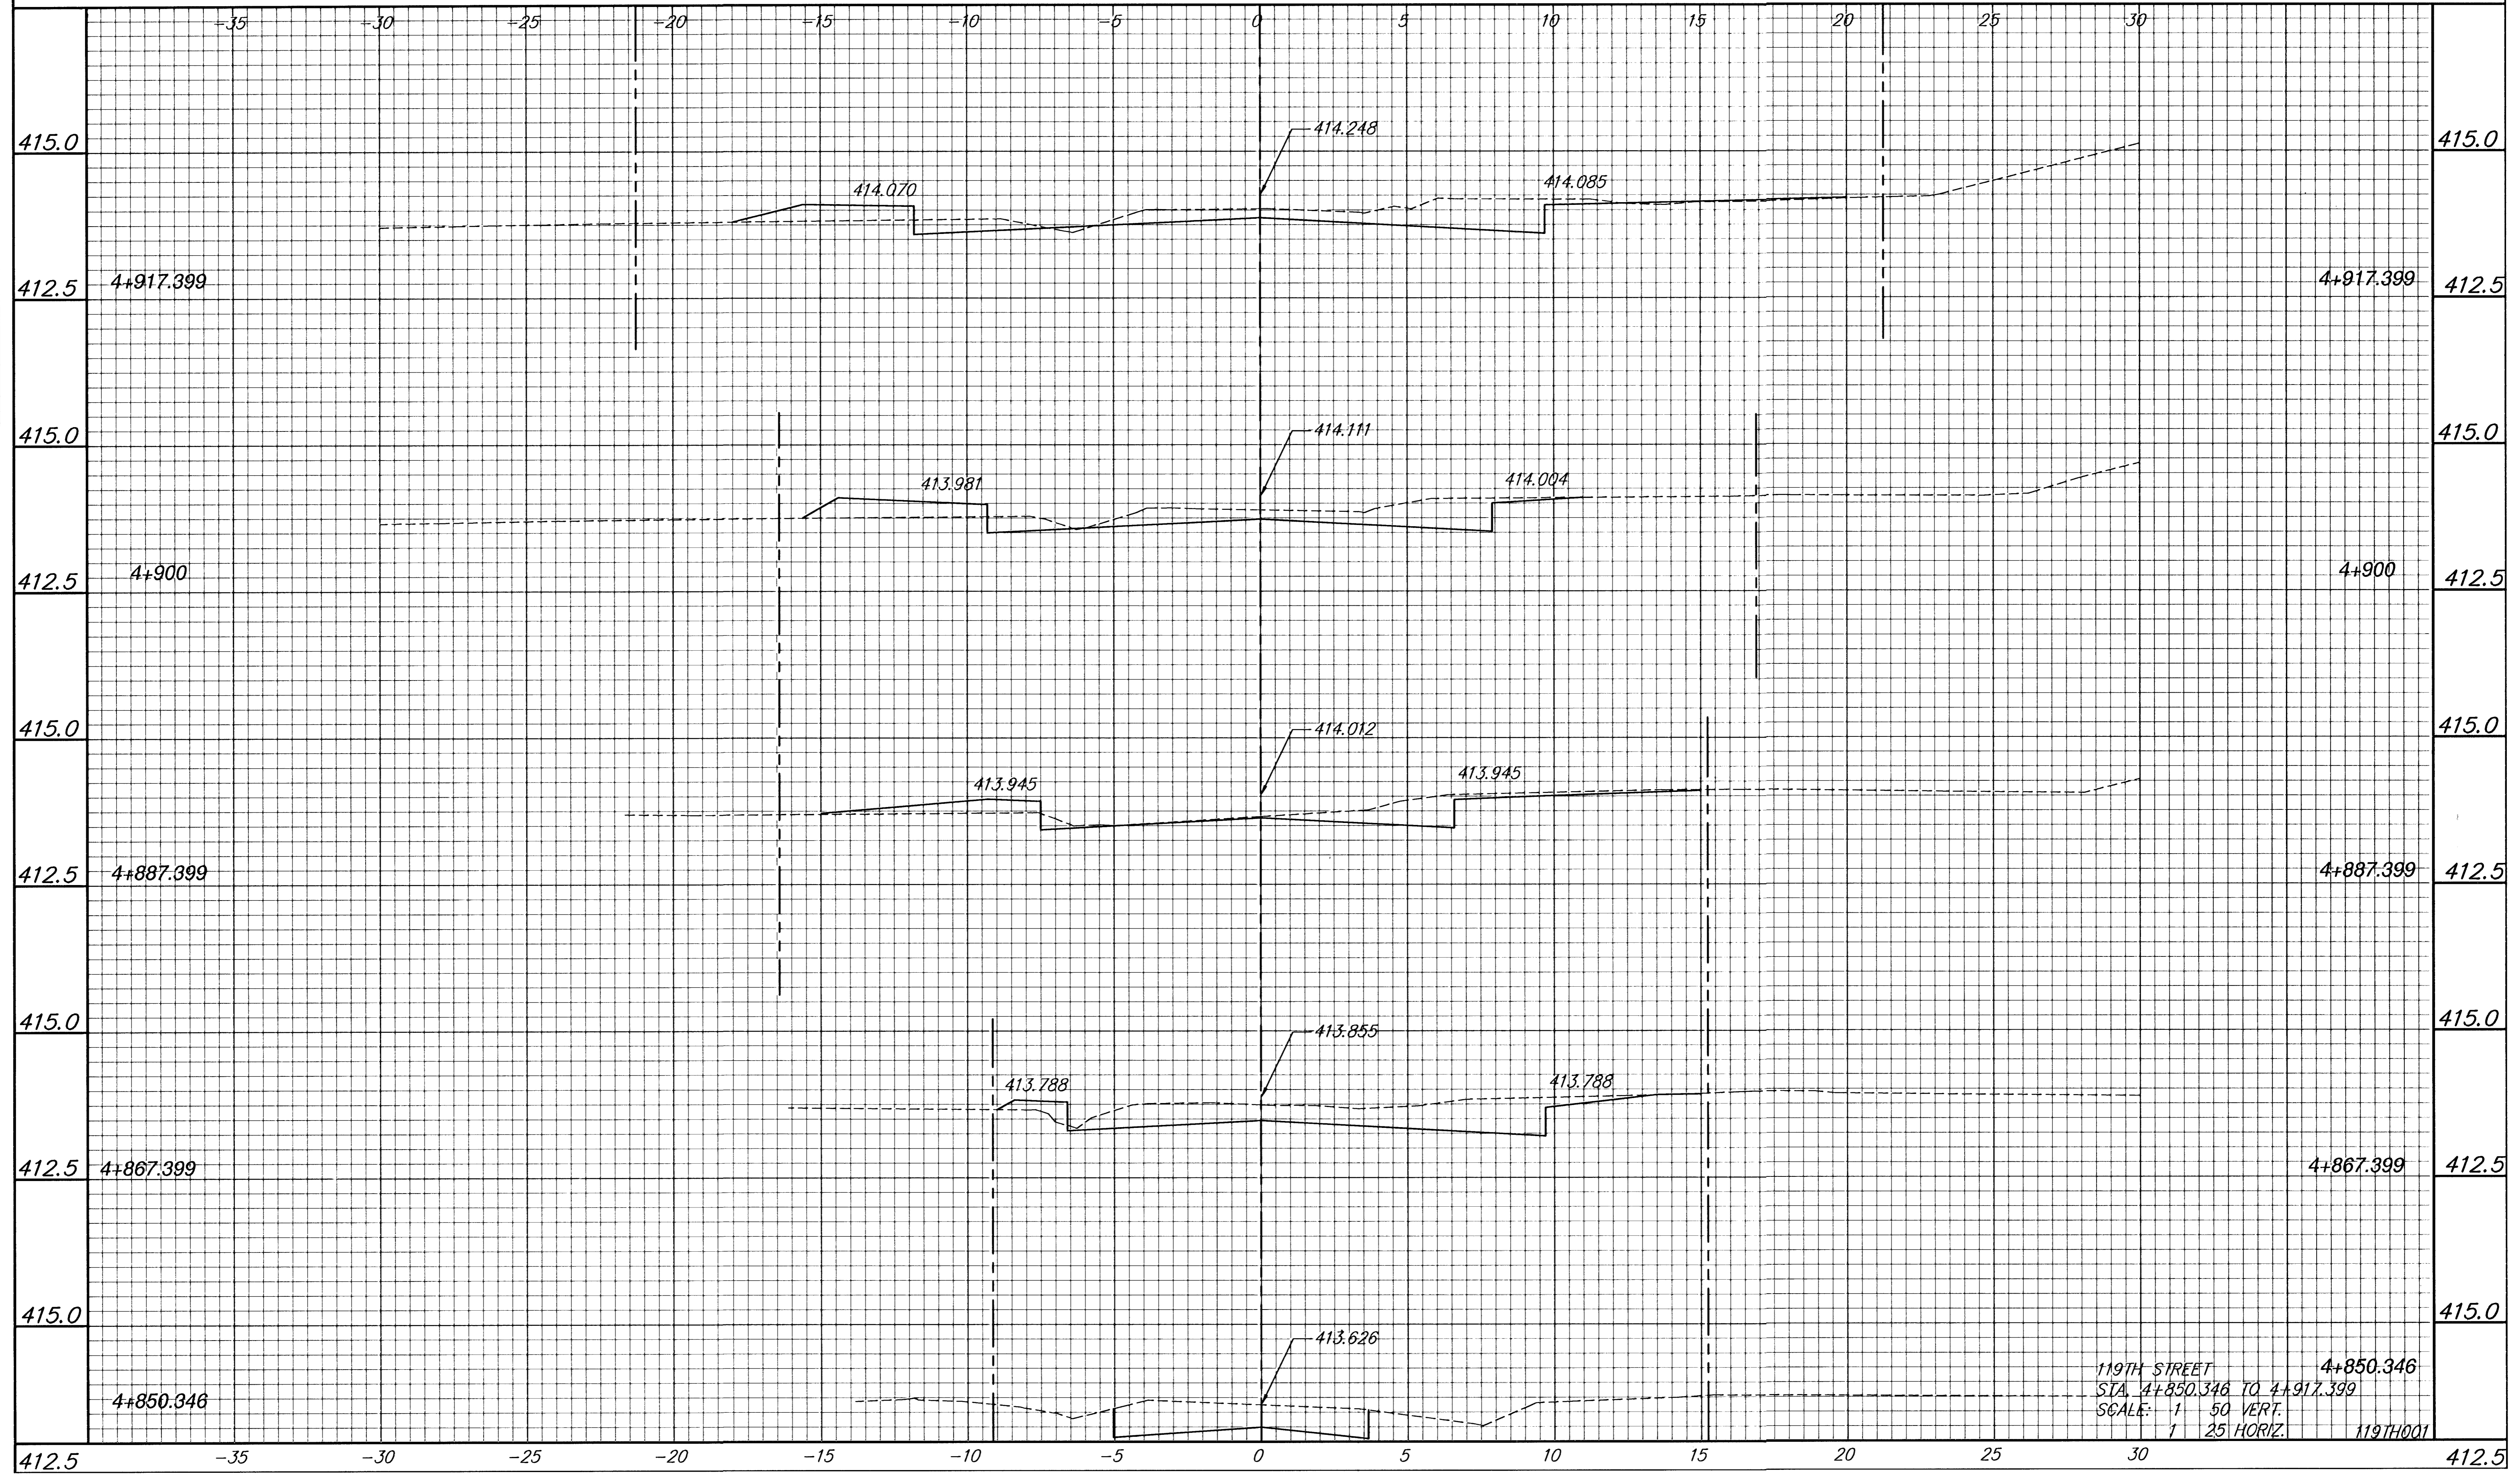

119TH STREET  
 STA. 4+850.346 TO 4+917.399  
 SCALE: 1/50 VERT.  
 1/25 HORIZ. 119TH001