


BY	DATE
REFERENCES NOTED	
REFERENCES CHECKED	

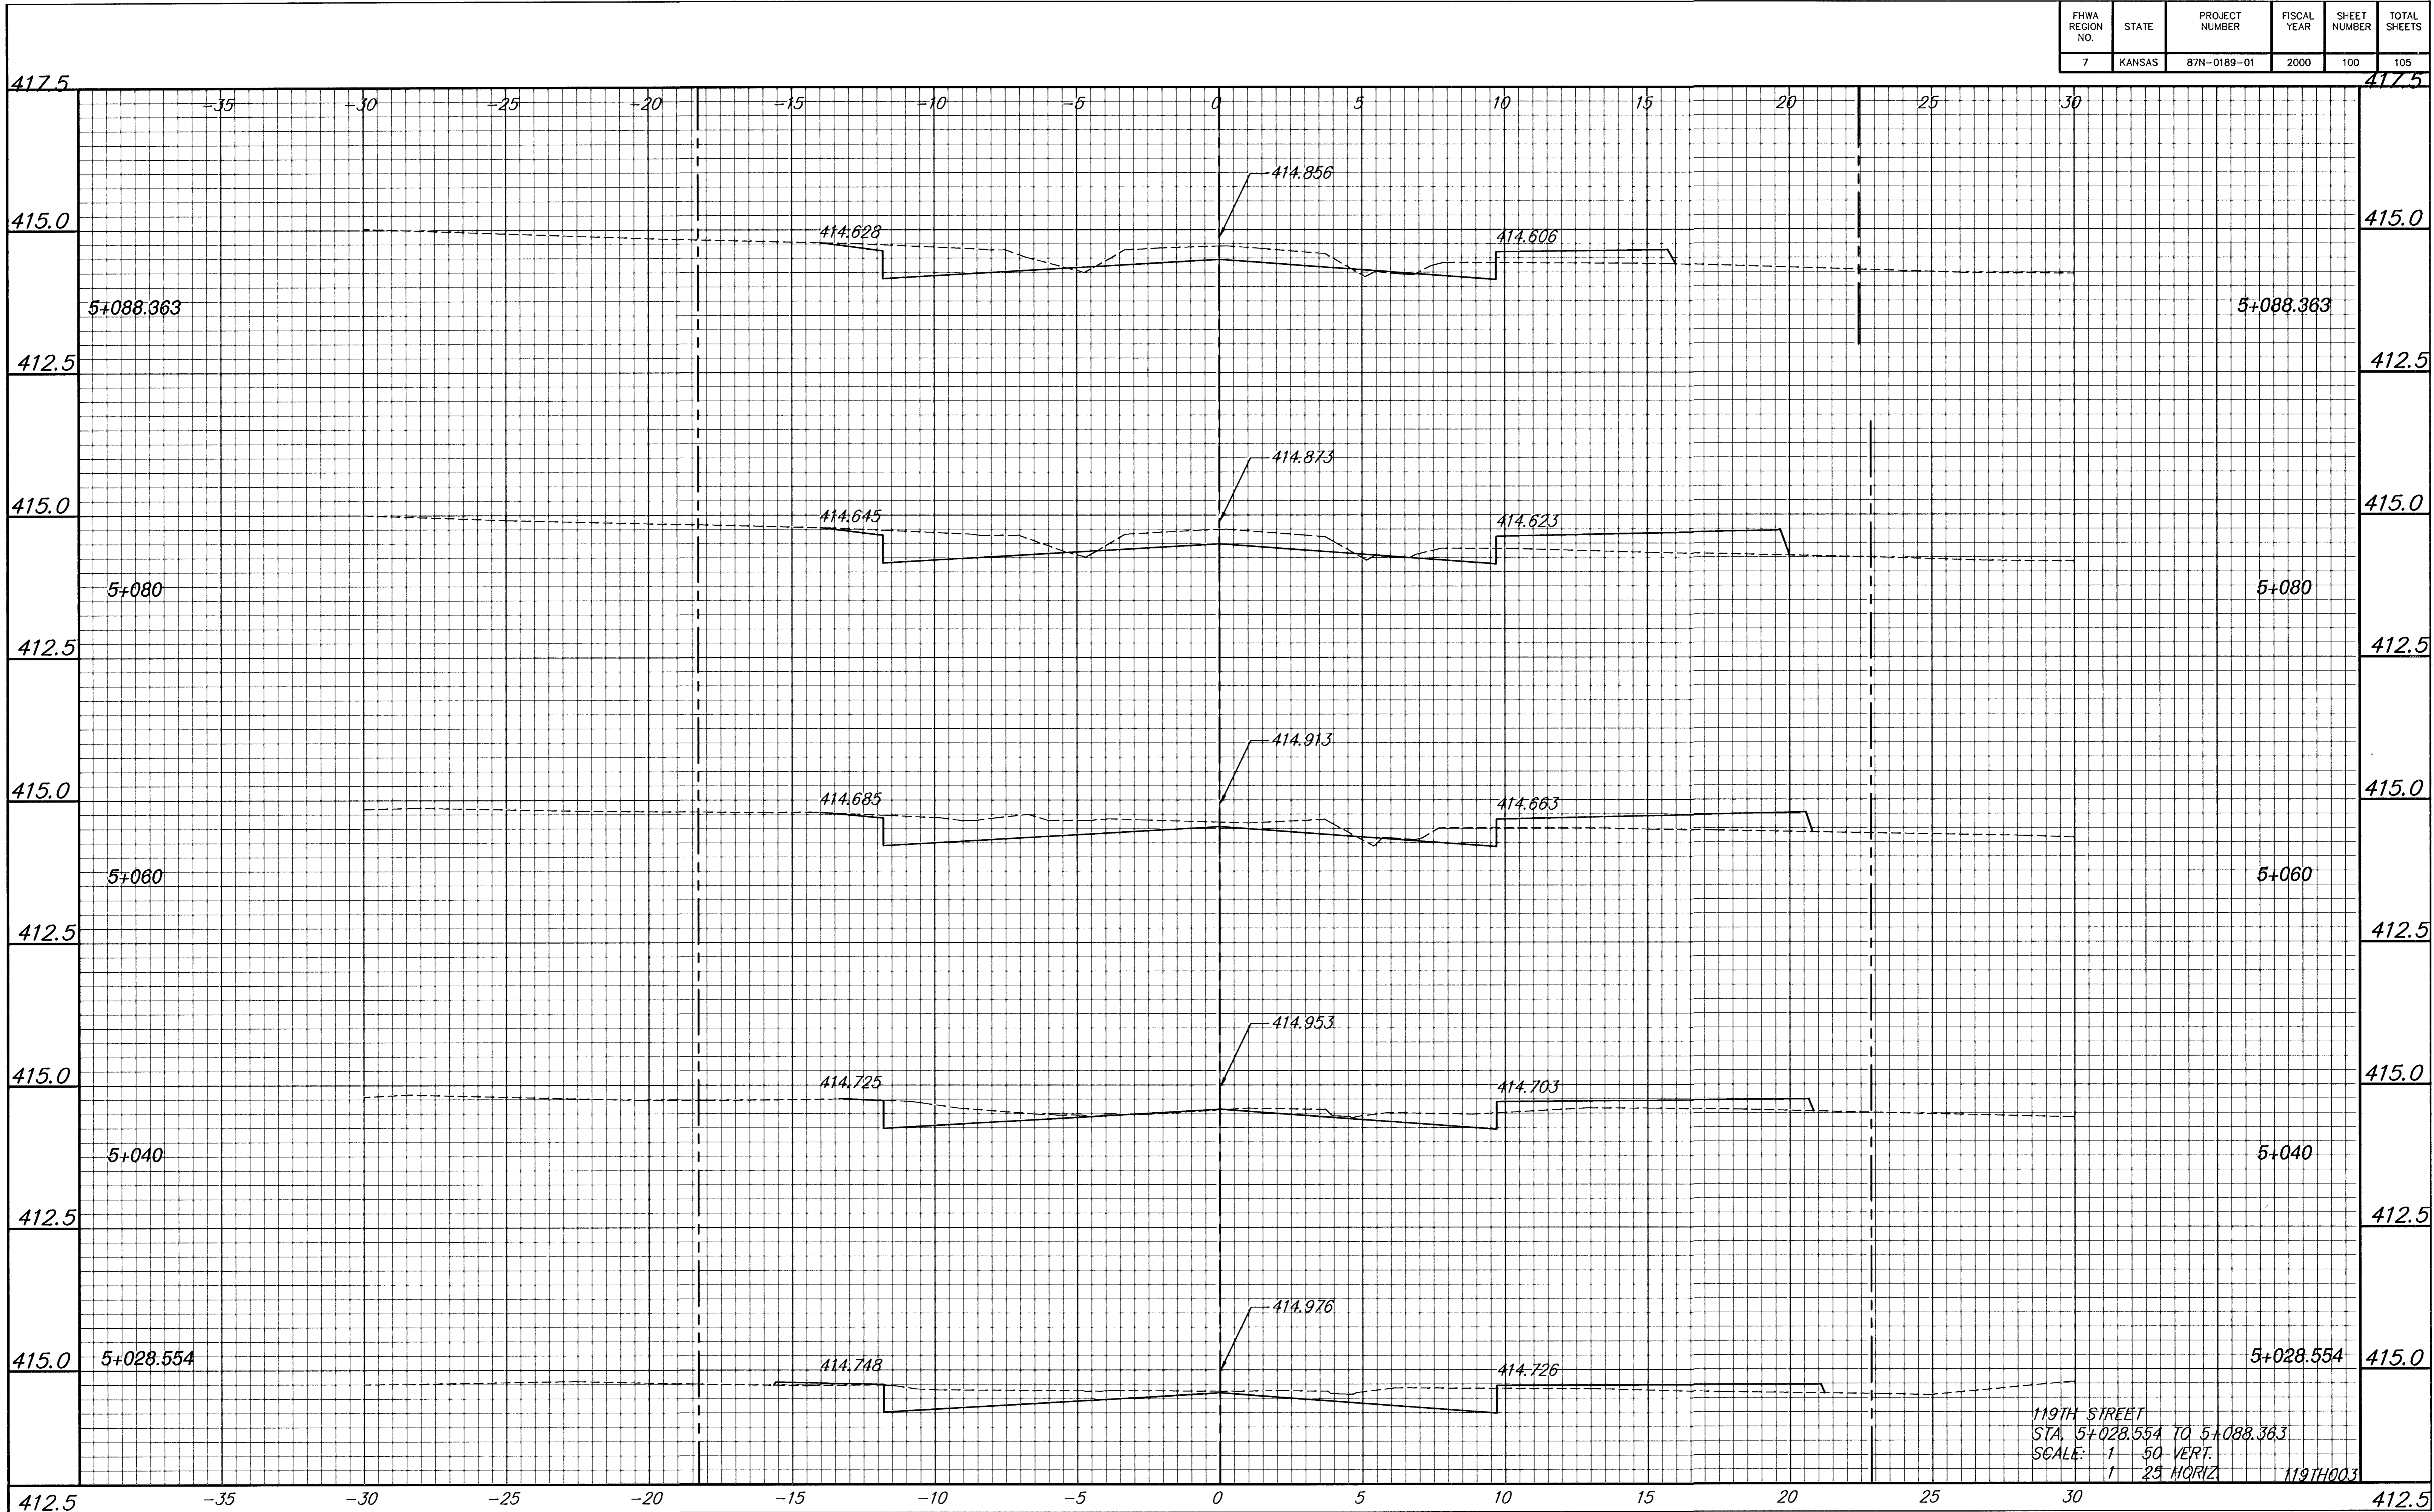

119TH STREET
 STA. 5+028.554 TO 5+088.363
 SCALE: 1" = 50' VERT.
 1" = 25' HORIZ. 119TH003