
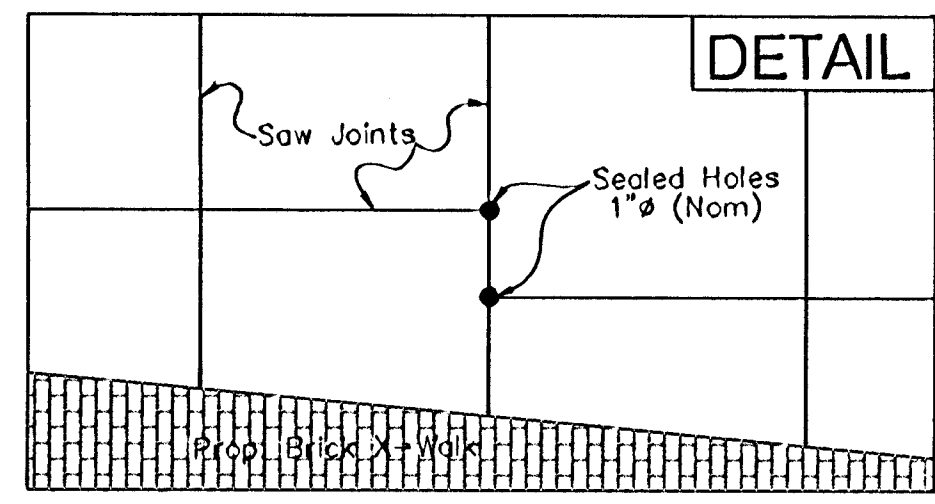
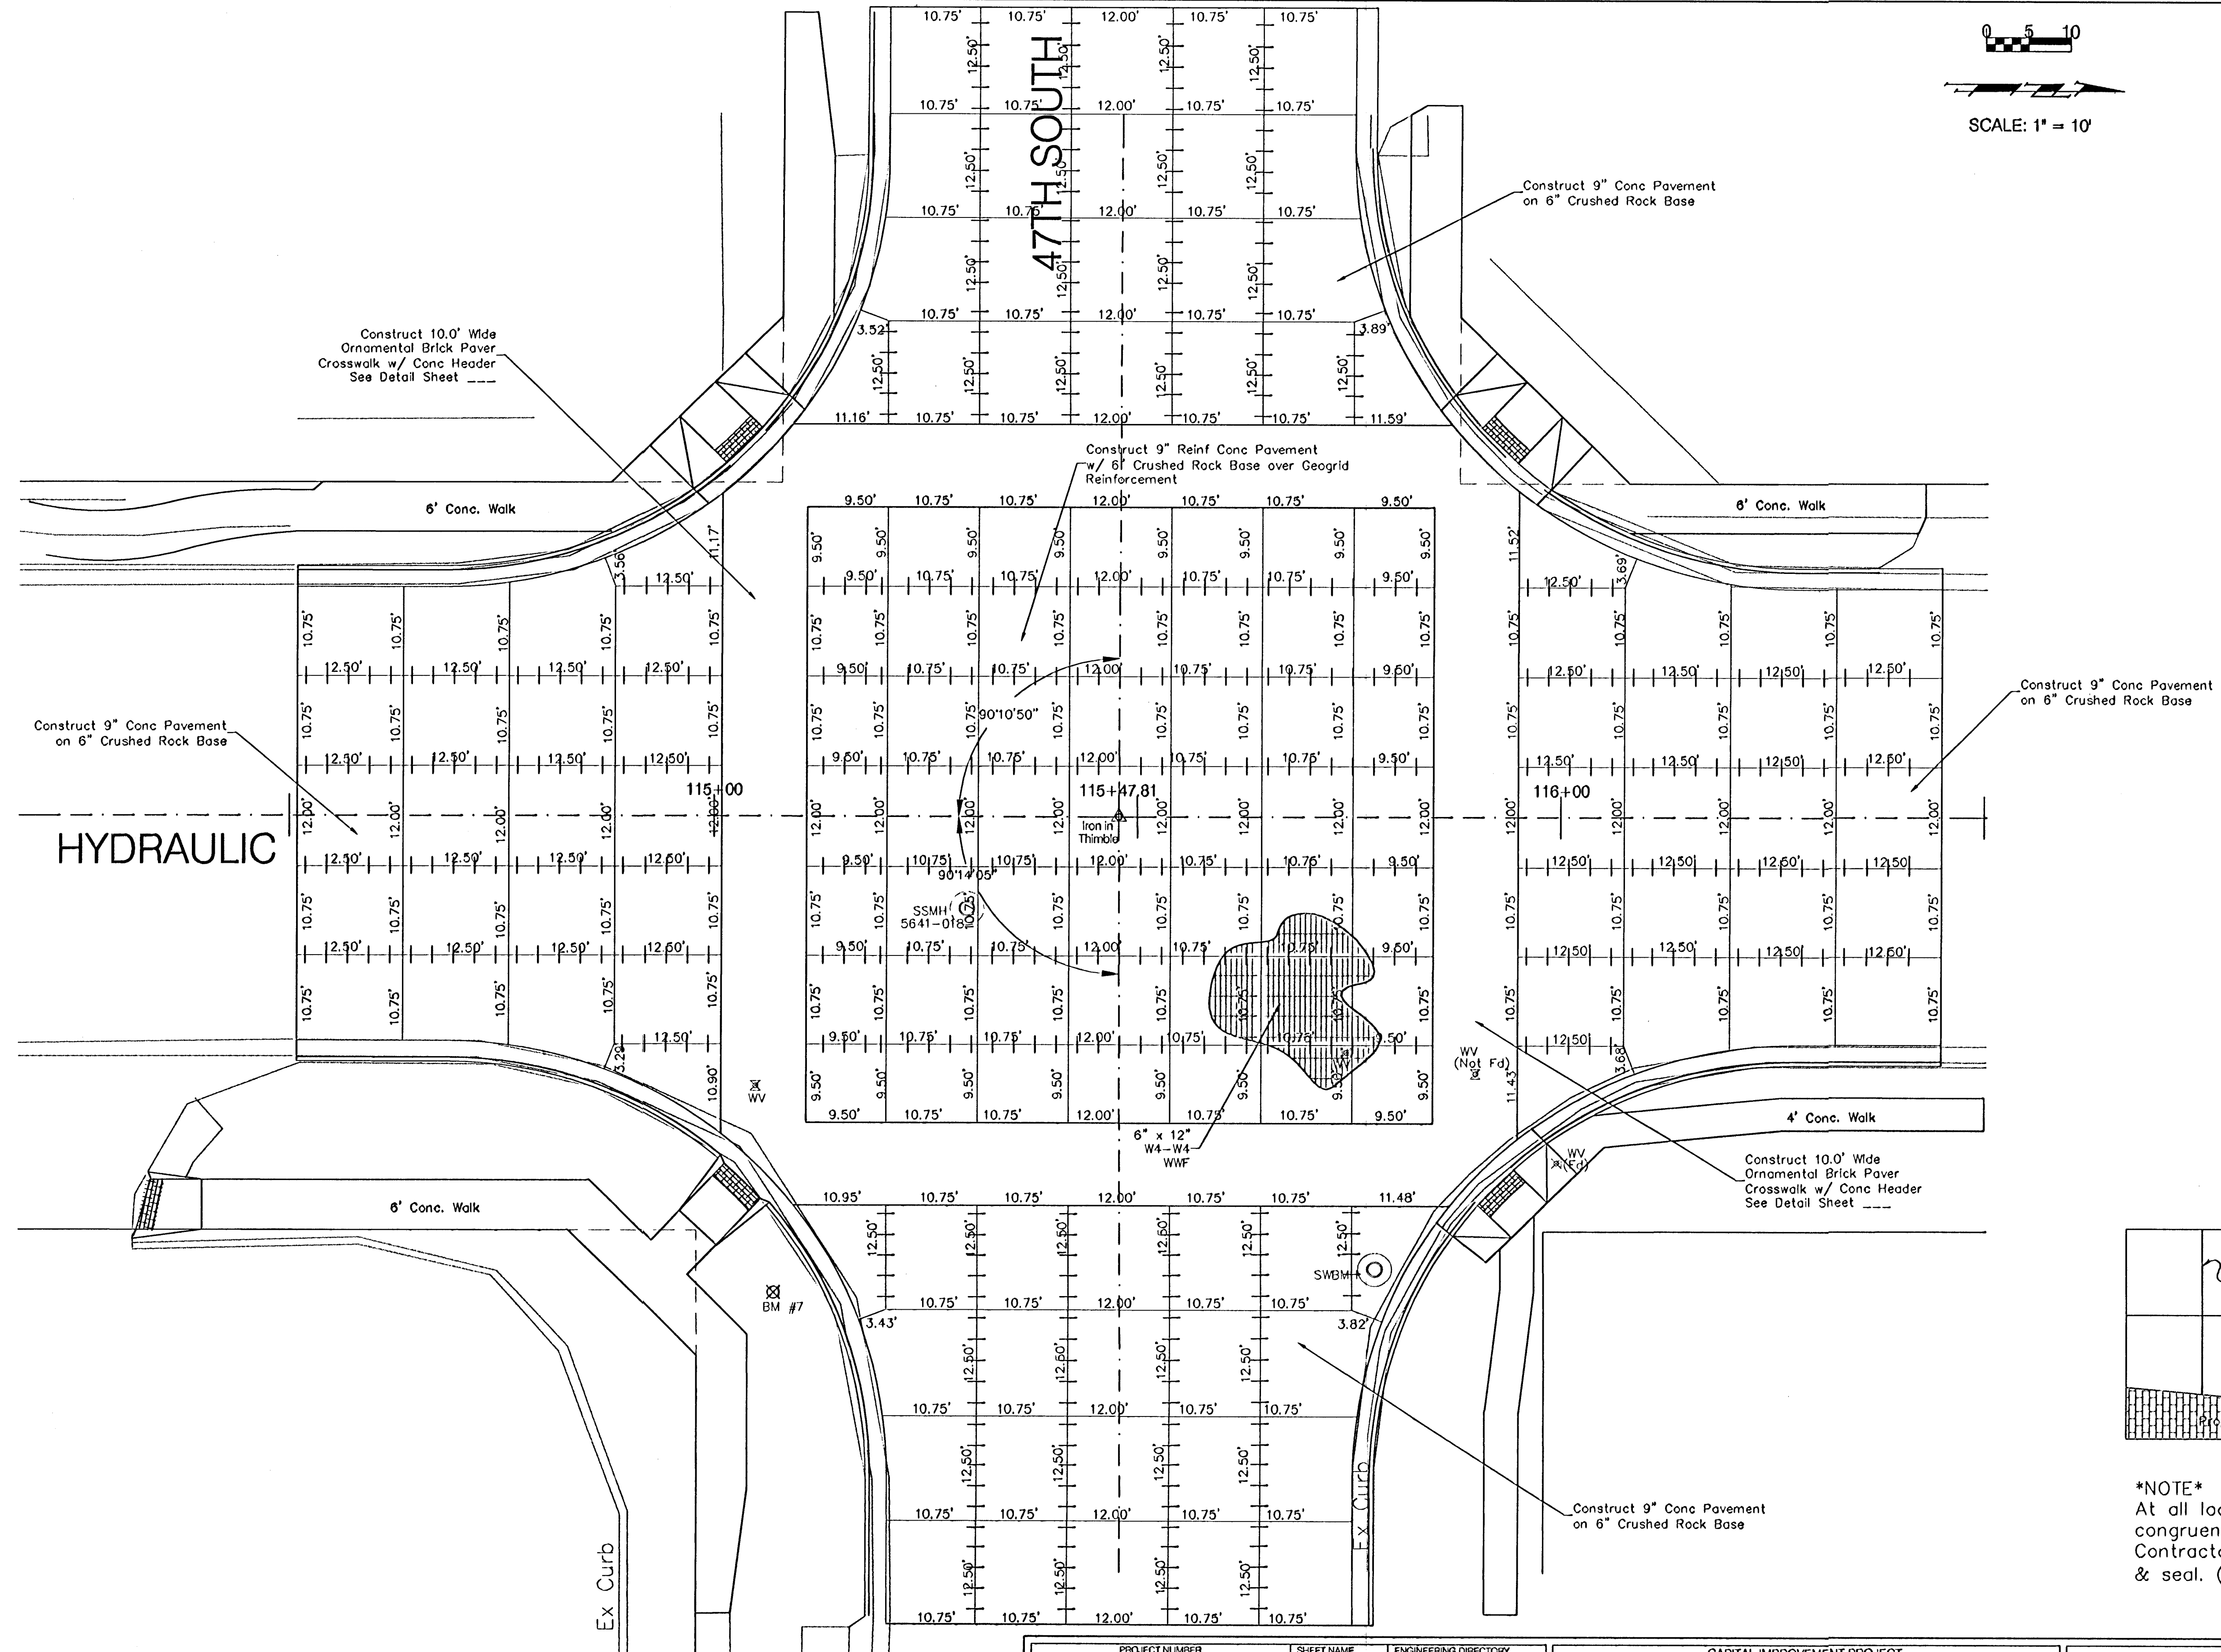


FHWA REGION NO.	STATE	PROJECT NO.	FISCAL YEAR	SHEET NO.	TOTAL SHEETS
7	KANSAS	87 N-0303-01	2003	26	143

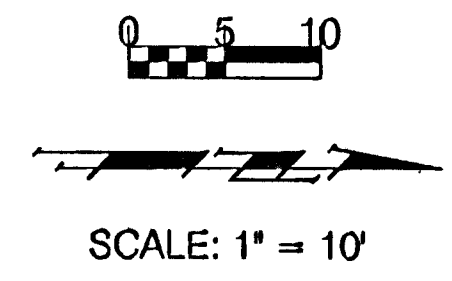

NOTE
At all locations where joints are not congruent through pavement sections, Contractor shall drill full pavement depth & seal. (See Detail This Sheet)

PROJECT NUMBER 472-83902			SHEET NAME Jointplan			ENGINEERING DIRECTORY F:\Eng\Hydraulic_ph2\Pay		
DESIGN JFB	DRAWN TCA	APPROVED JFB	DATE Aug 03	SCALE Noted	BAUGHMAN NO 99 09 E451			

CAPITAL IMPROVEMENT PROJECT
HYDRAULIC AVENUE @ 47th STREET
INTERSECTION JOINT PATTERN

BAUGHMAN COMPANY, P.A.
ENGINEERING, SURVEYING, & PLANNING
318-282-7271 • 315 ELLIS • WICHITA, KANSAS 67211

SHEET
26
OF
143