
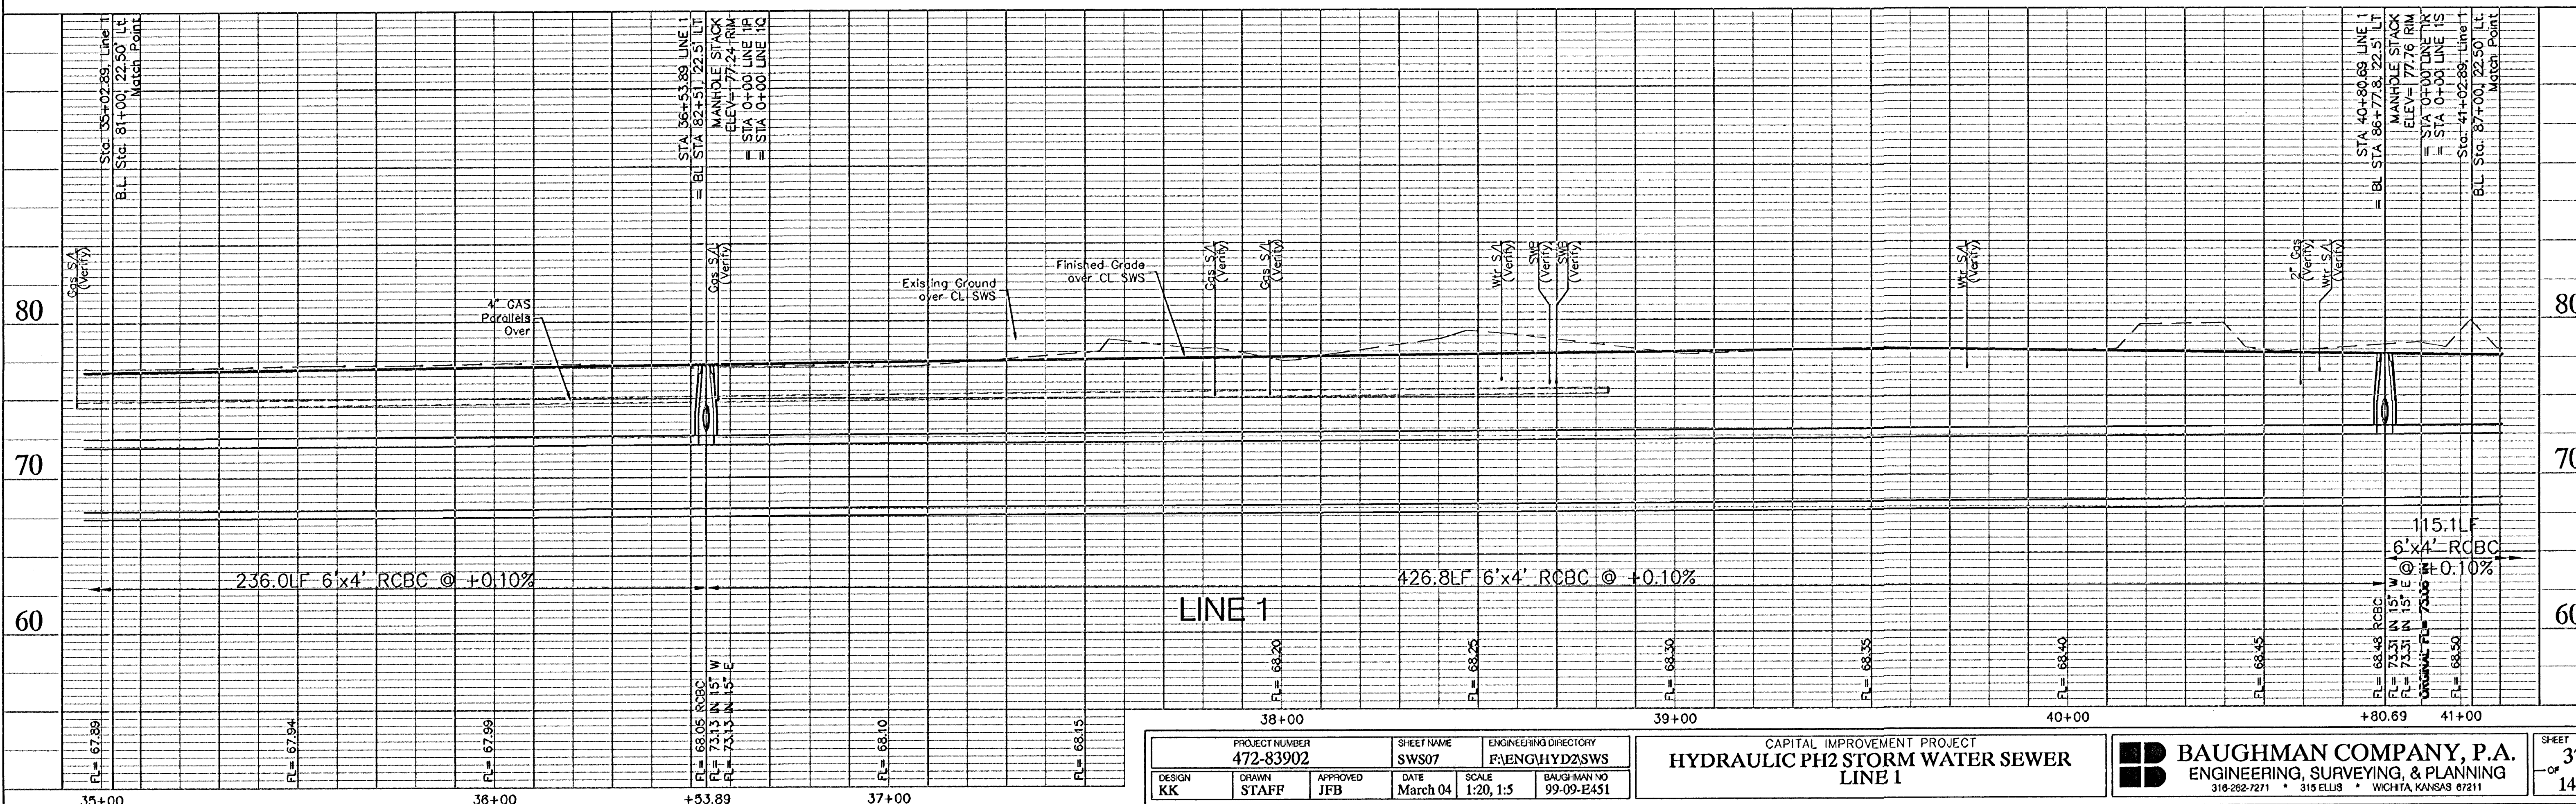


FINRA REGION NO.	STATE	PROJECT NO.	FISCAL YEAR	SHEET NO.	TOTAL SHEETS
7	KANSAS	87-N-0303-01	2003	37	143

SCALE:
1" = 20' HORIZONTAL
1" = 5' VERTICAL

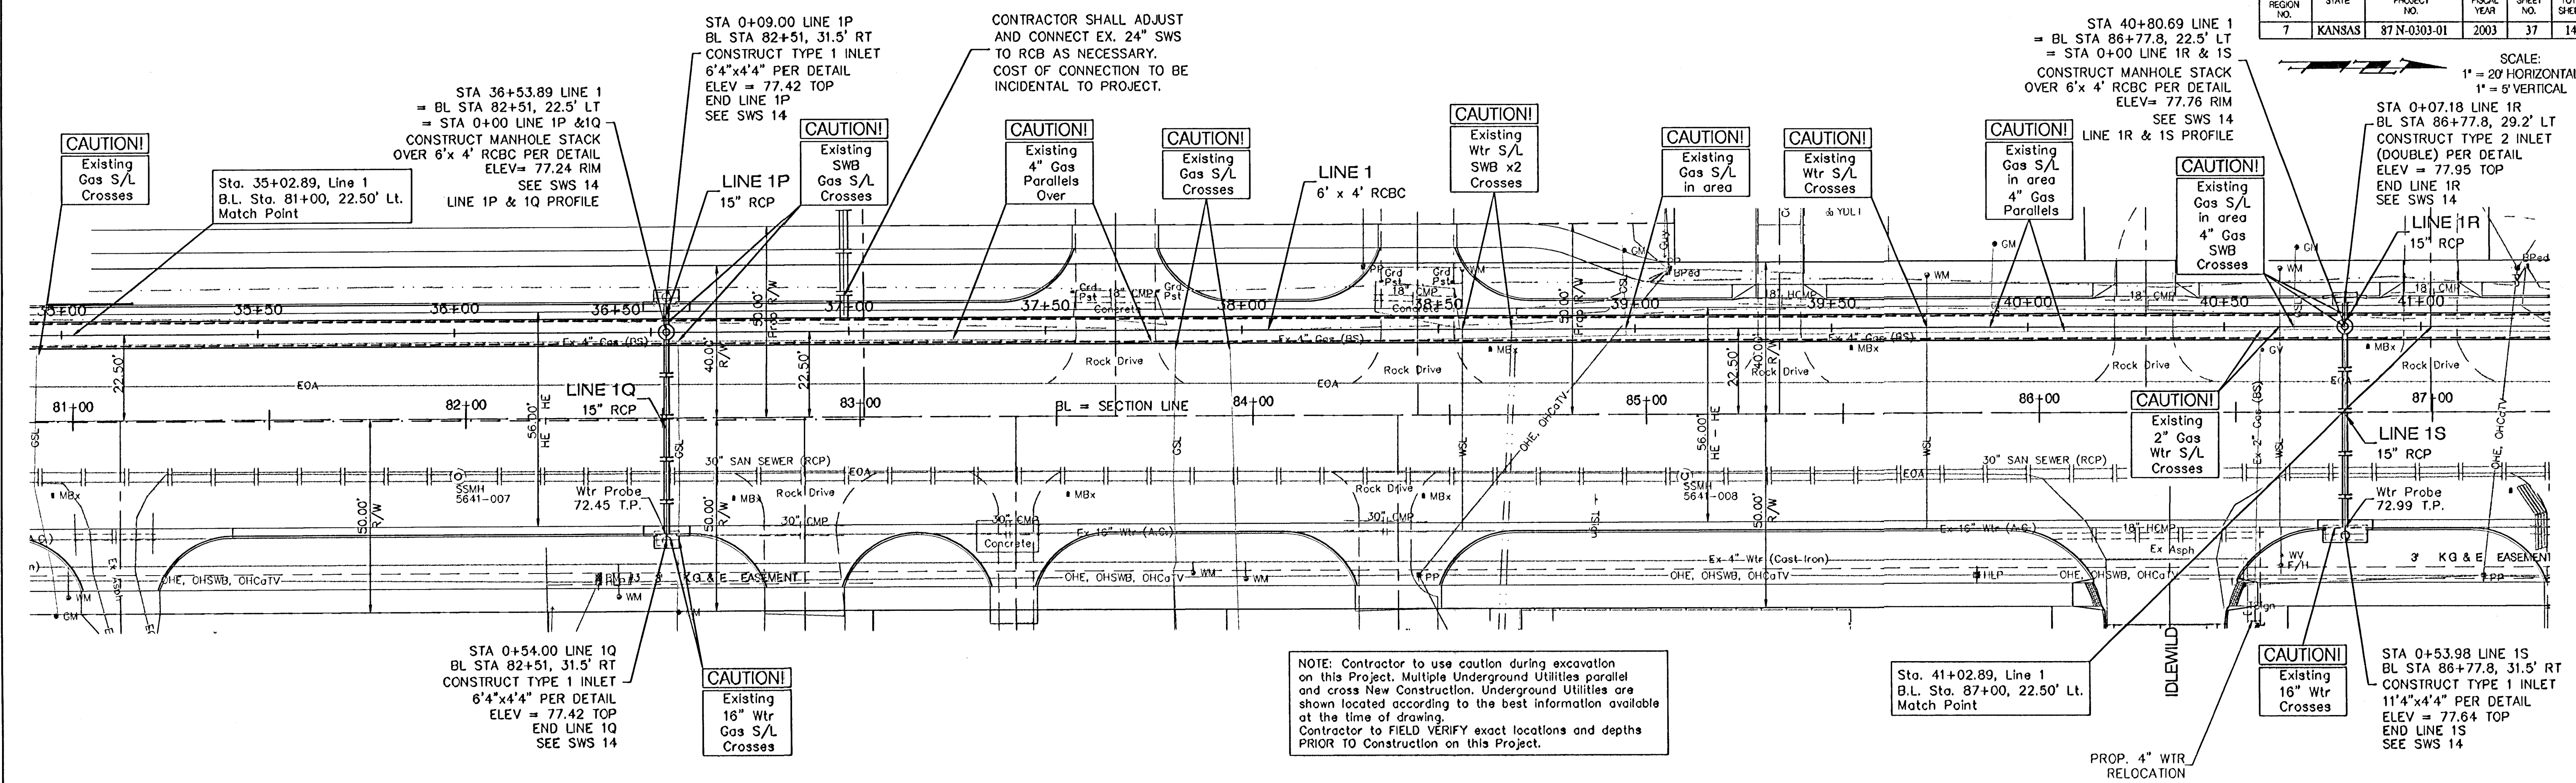

PROJECT NUMBER 472-83902		SHEET NAME SWS07		ENGINEERING DIRECTORY FAENGHYD2SWS	
DESIGN KK	DRAWN STAFF	APPROVED JFB	DATE March 04	SCALE 1:20, 1:5	BAUGHMAN NO. 99-09-E451

CAPITAL IMPROVEMENT PROJECT
**HYDRAULIC PH2 STORM WATER SEWER
LINE 1**

BAUGHMAN COMPANY, P.A.
ENGINEERING, SURVEYING, & PLANNING
318-262-7271 • 315 ELLIS • WICHITA, KANSAS 67211

SHEET
OF
37
143