
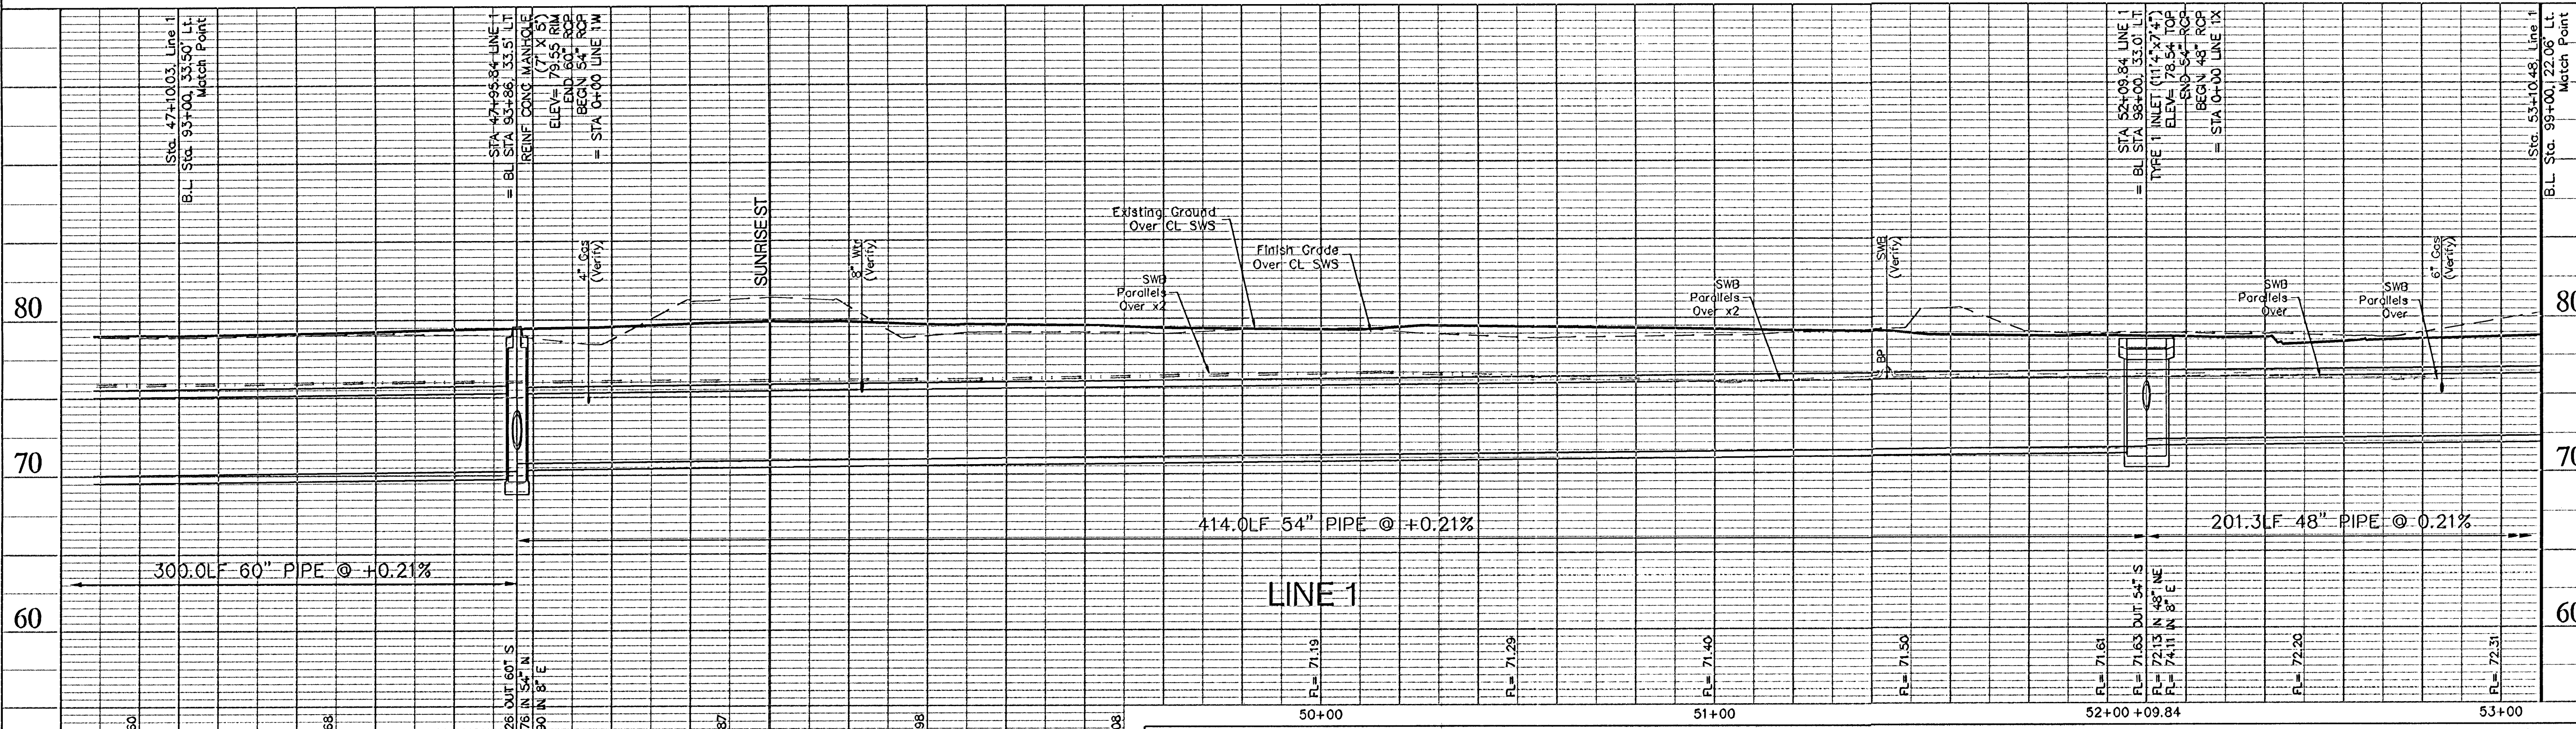


NOTE: Contractor to use caution during excavation on this Project. Multiple Underground Utilities parallel and cross New Construction. Underground Utilities are shown located according to the best information available at the time of drawing. Contractor to FIELD VERIFY exact locations and depths PRIOR TO Construction on this Project.

SCALE:  
1" = 20' HORIZONTAL  
1" = 8' VERTICAL

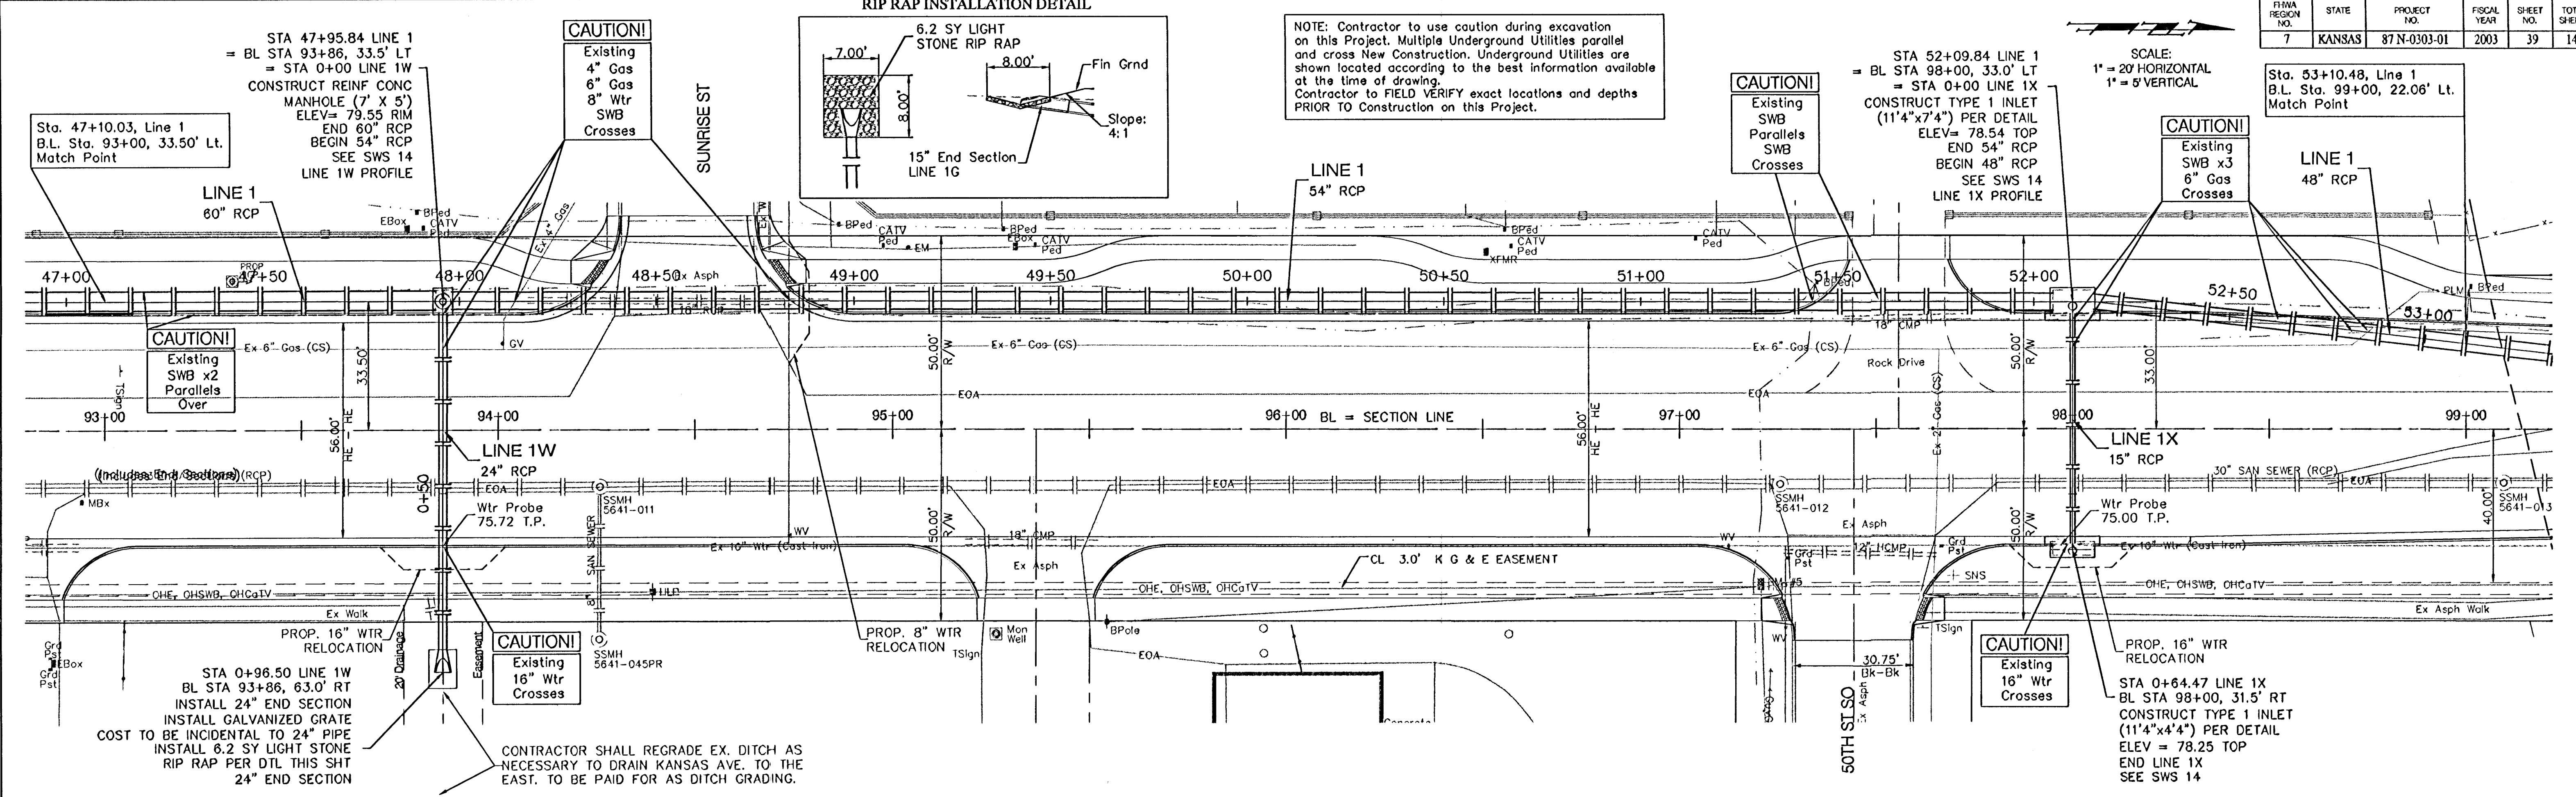

DESIGN	DRAWN	APPROVED	DATE	SCALE	BAUGHMAN NO
KK	STAFF	JFB	March 04	1:20, 1:5	99-09-E451

CAPITAL IMPROVEMENT PROJECT  
**HYDRAULIC PH2 STORM WATER SEWER  
LINE 1**

**BAUGHMAN COMPANY, P.A.**  
ENGINEERING, SURVEYING, & PLANNING  
319-262-7271 • 315 ELLIS • WICHITA, KANSAS 67211