


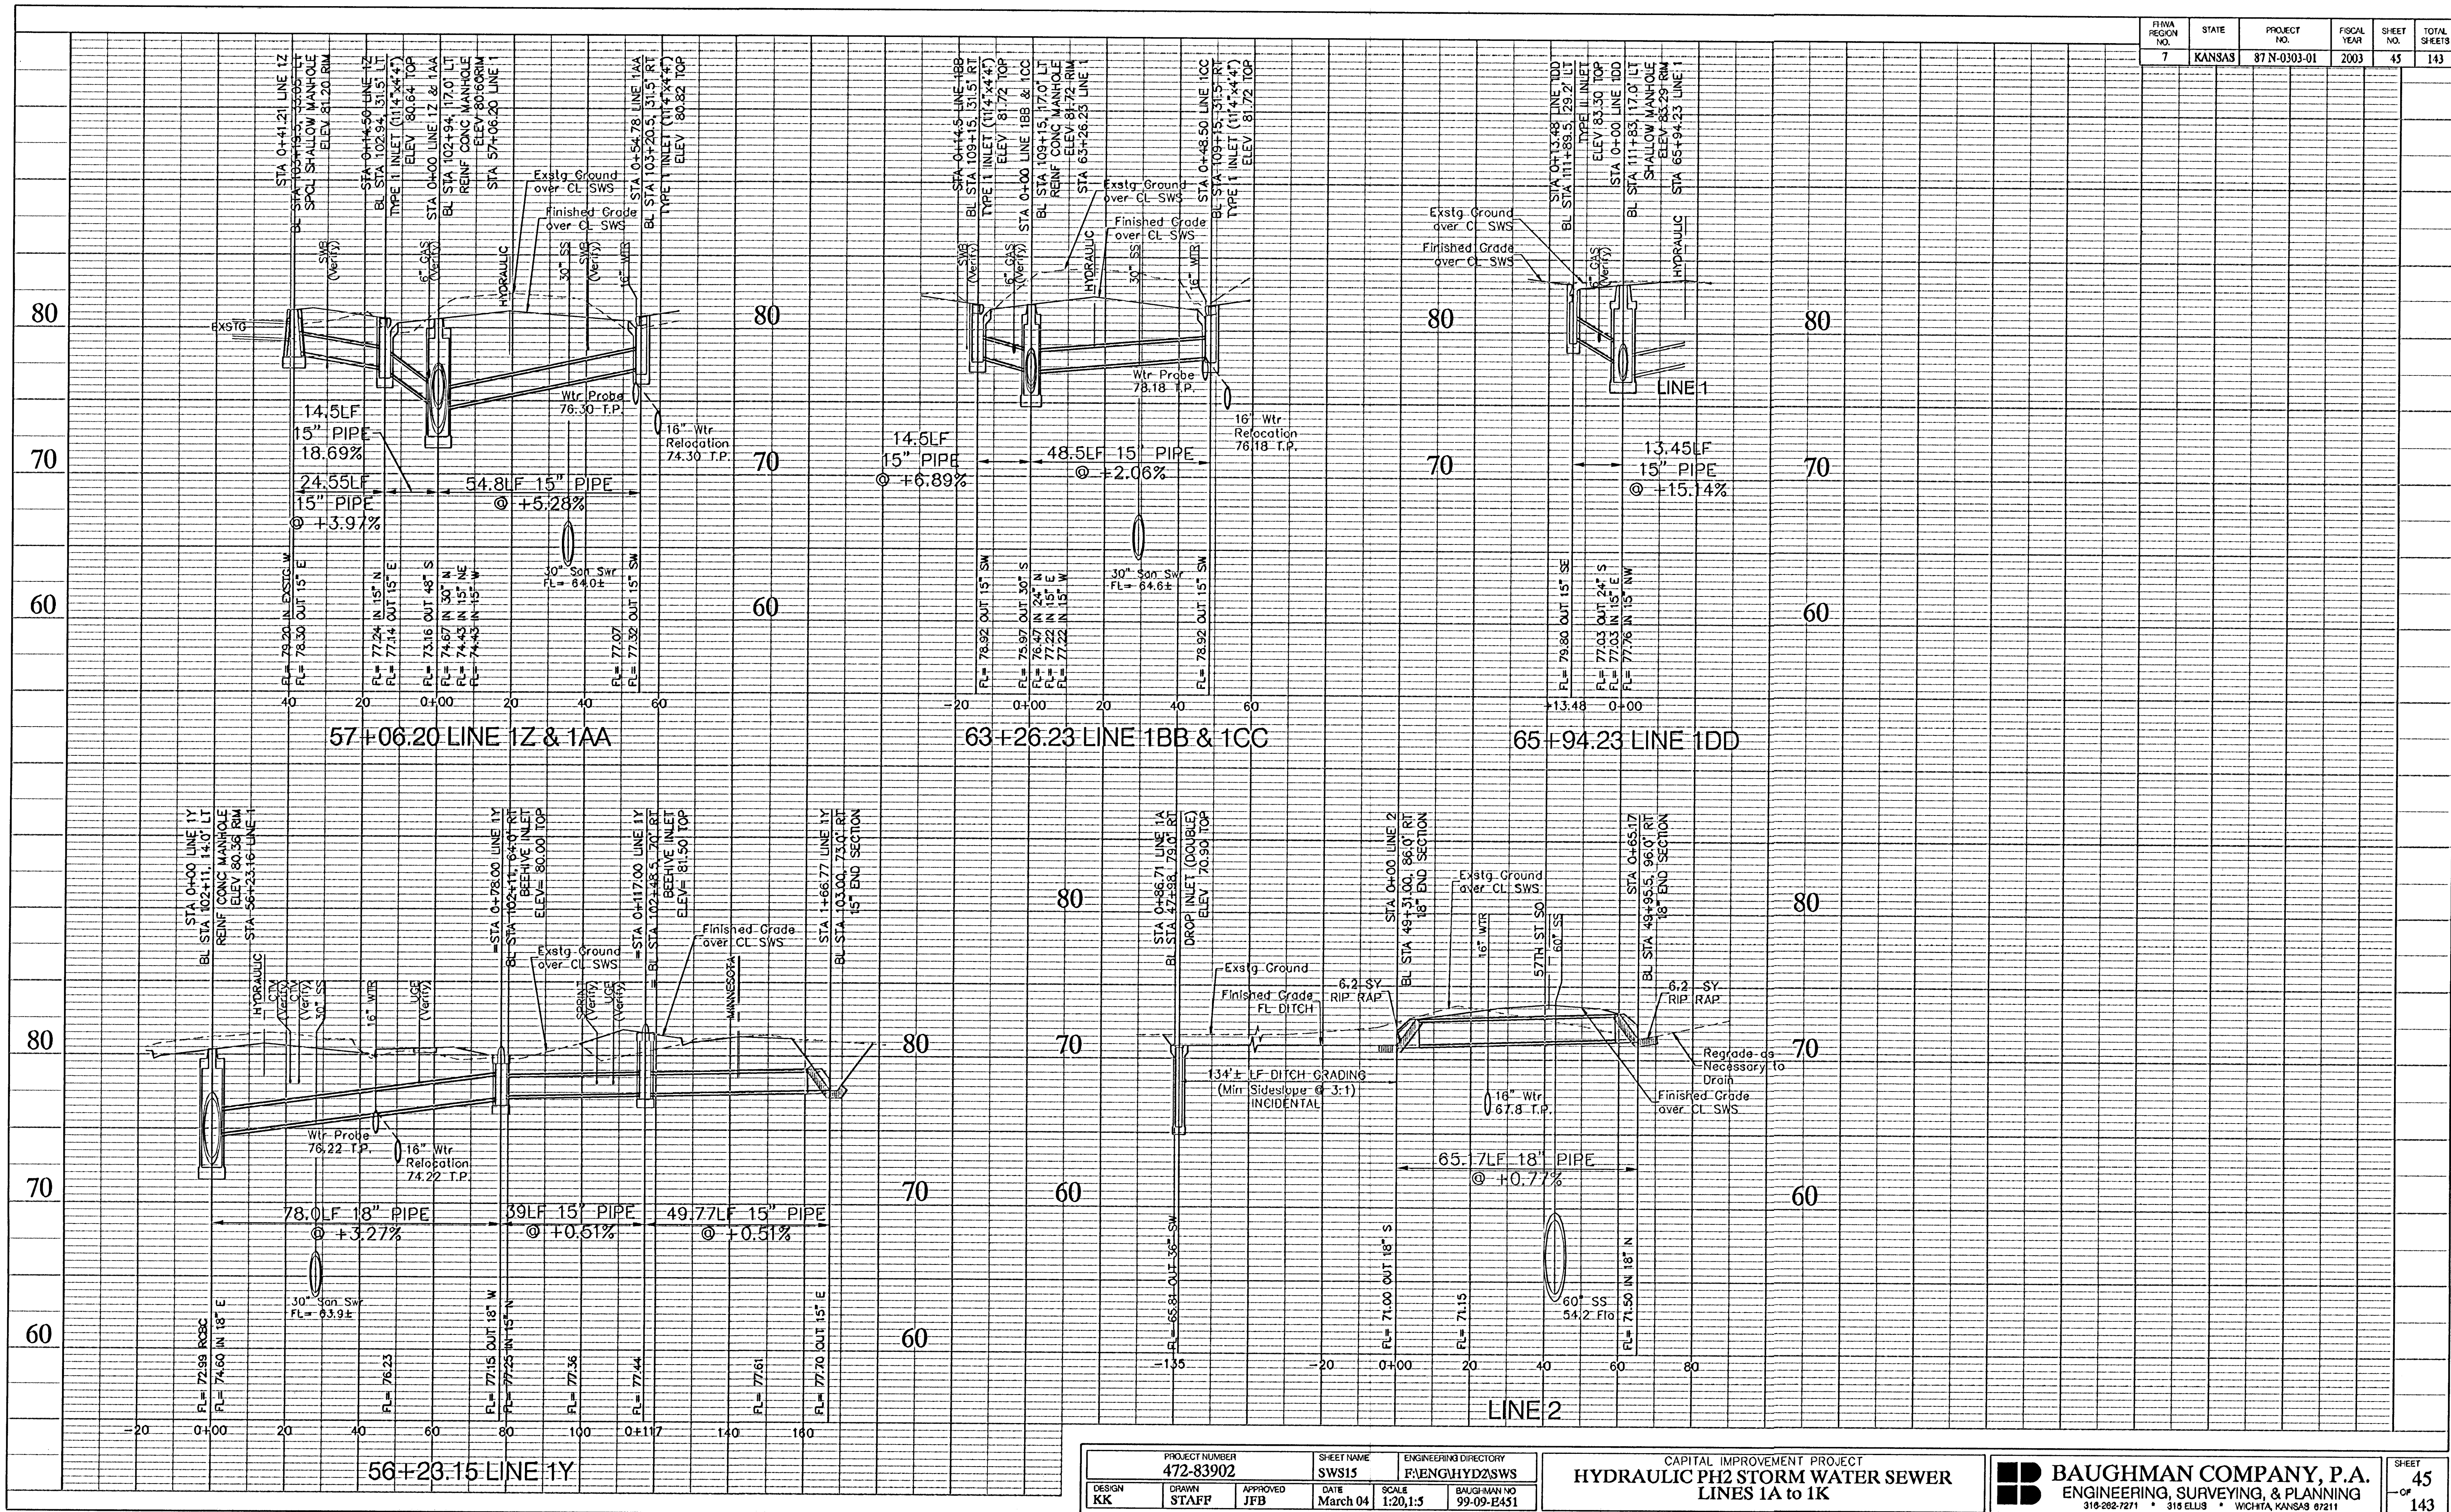

PROJECT NUMBER 472-83902		SHEET NAME SWS15		ENGINEERING DIRECTORY FAENGHYDZSWS	
DESIGN KK	DRAWN STAFF	APPROVED JFB	DATE March 04	SCALE 1:20, 1:5	BAUGHMAN NO 99-09-E451

CAPITAL IMPROVEMENT PROJECT
HYDRAULIC PH2 STORM WATER SEWER
LINES 1A to 1K

BAUGHMAN COMPANY, P.A.
ENGINEERING, SURVEYING, & PLANNING
316-262-7271 • 316-262-7271 • WICHITA, KANSAS 67211