



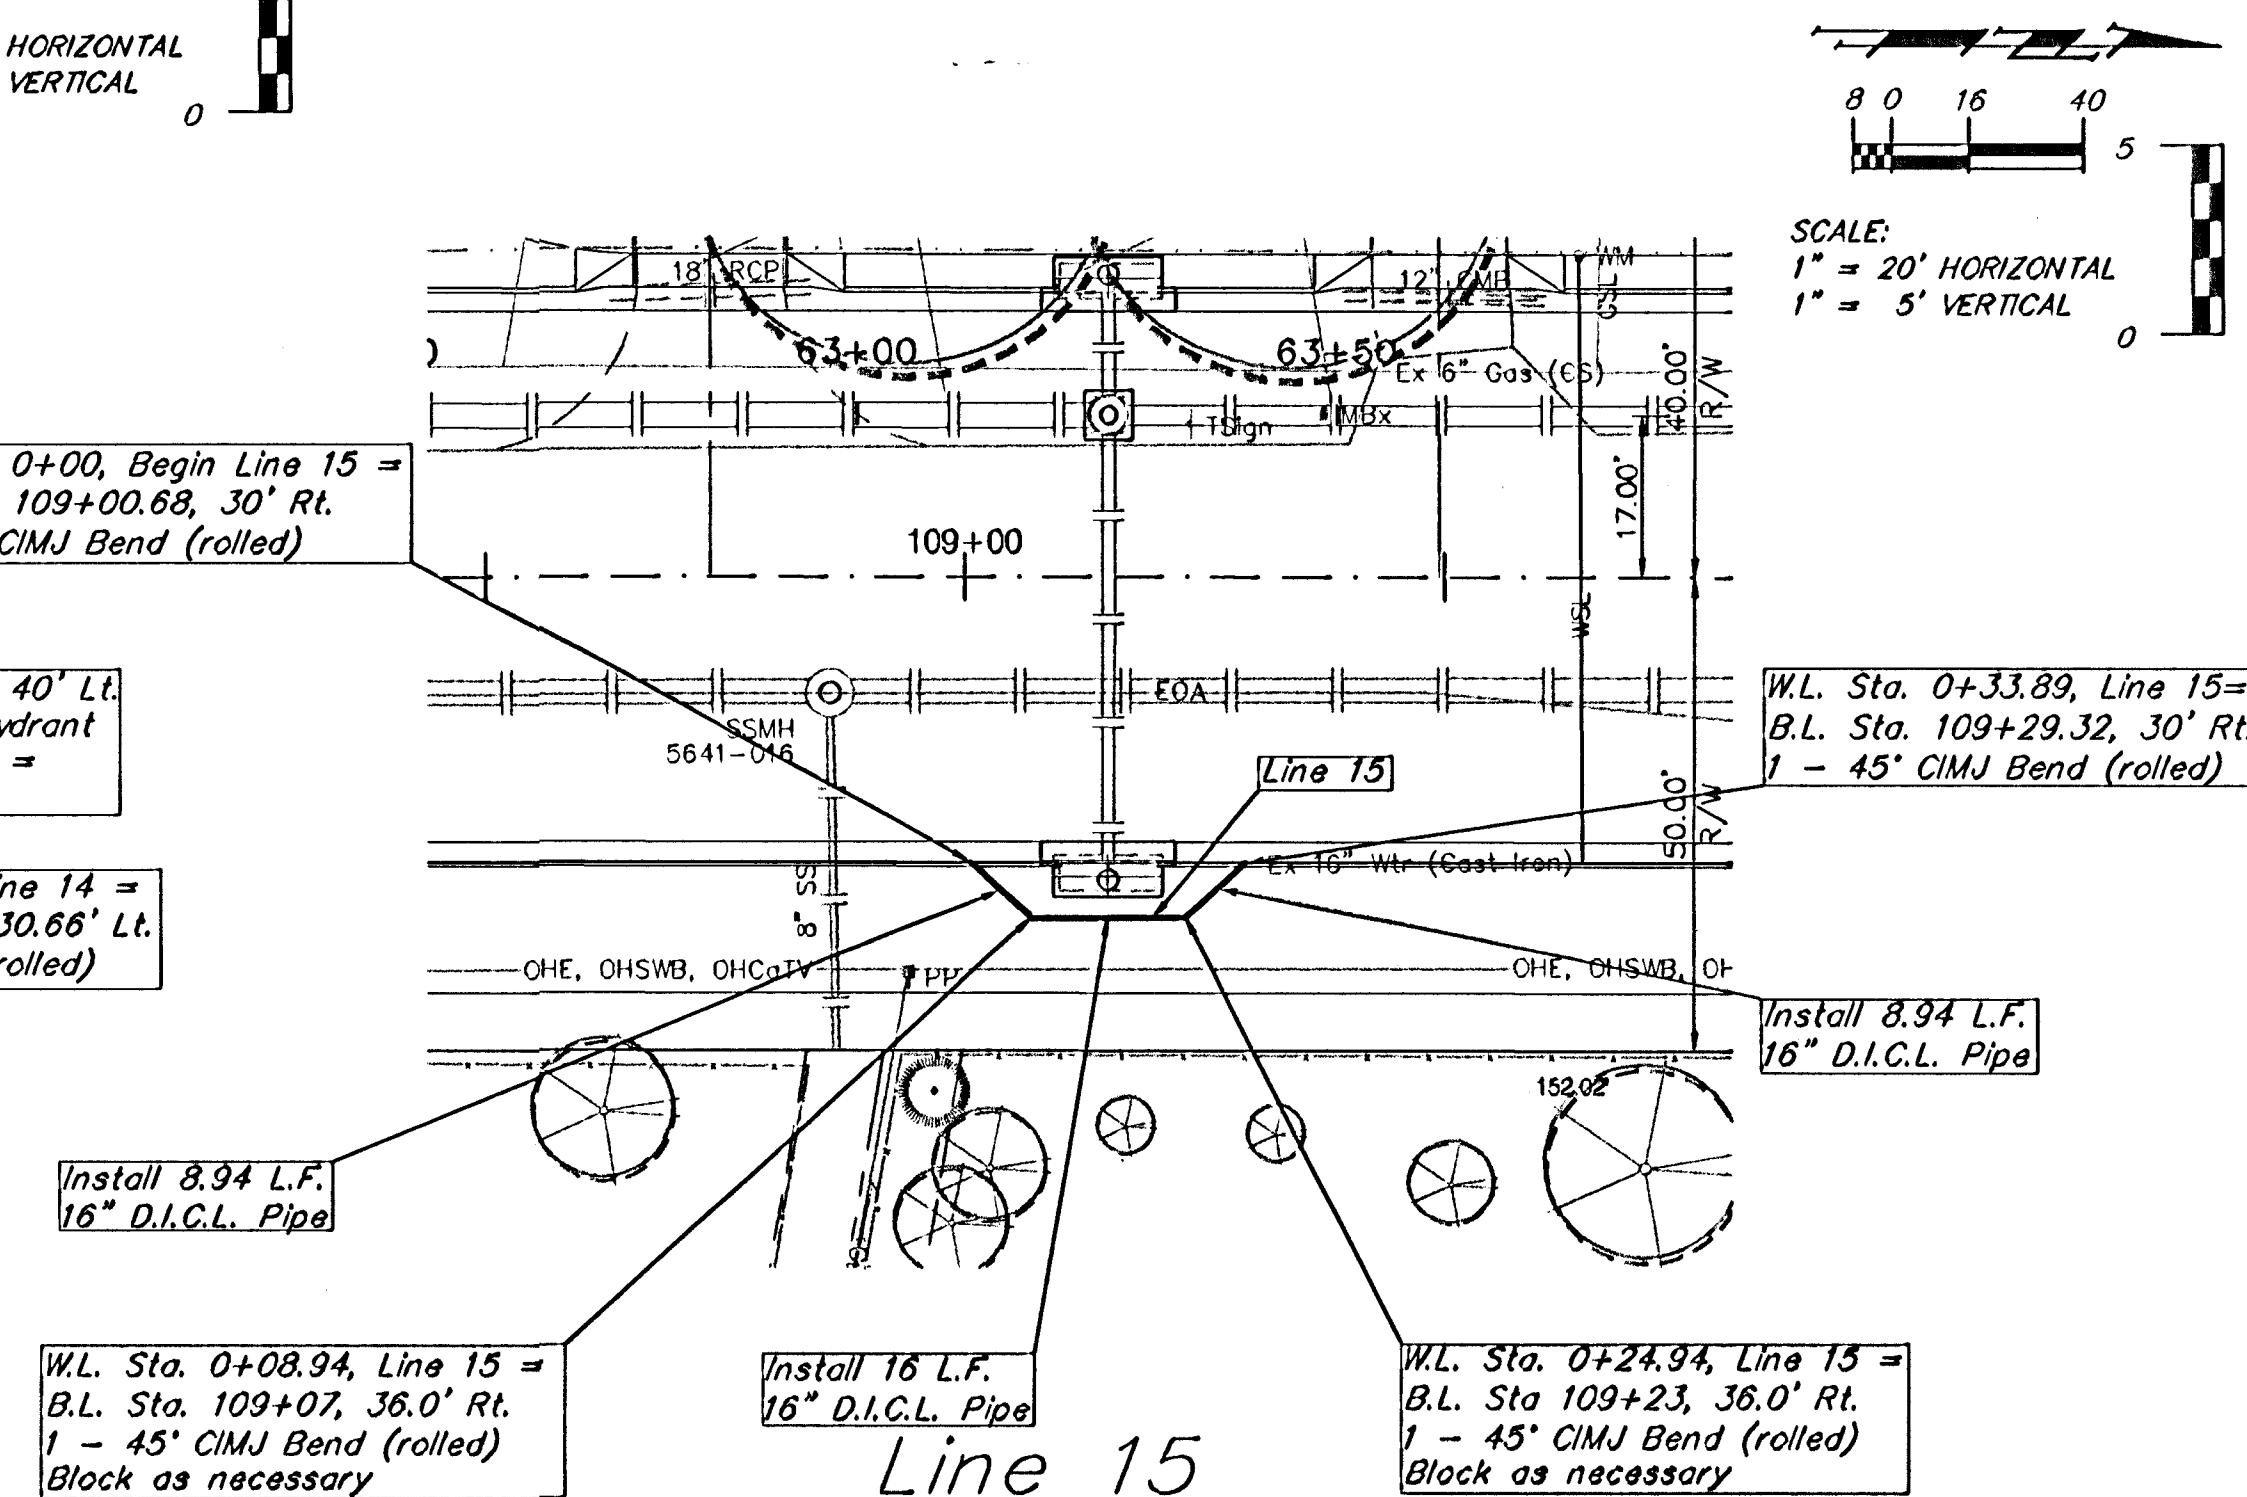

Note:
Trees/Shrubs to be removed are marked thus:

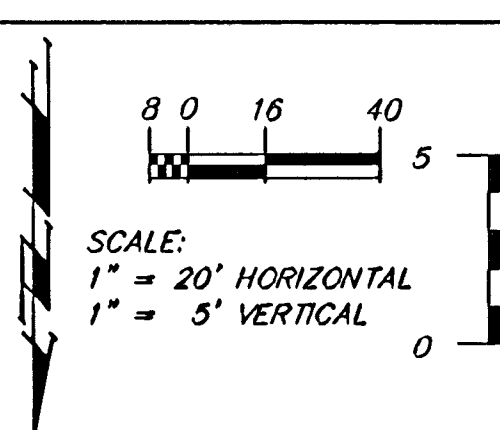