
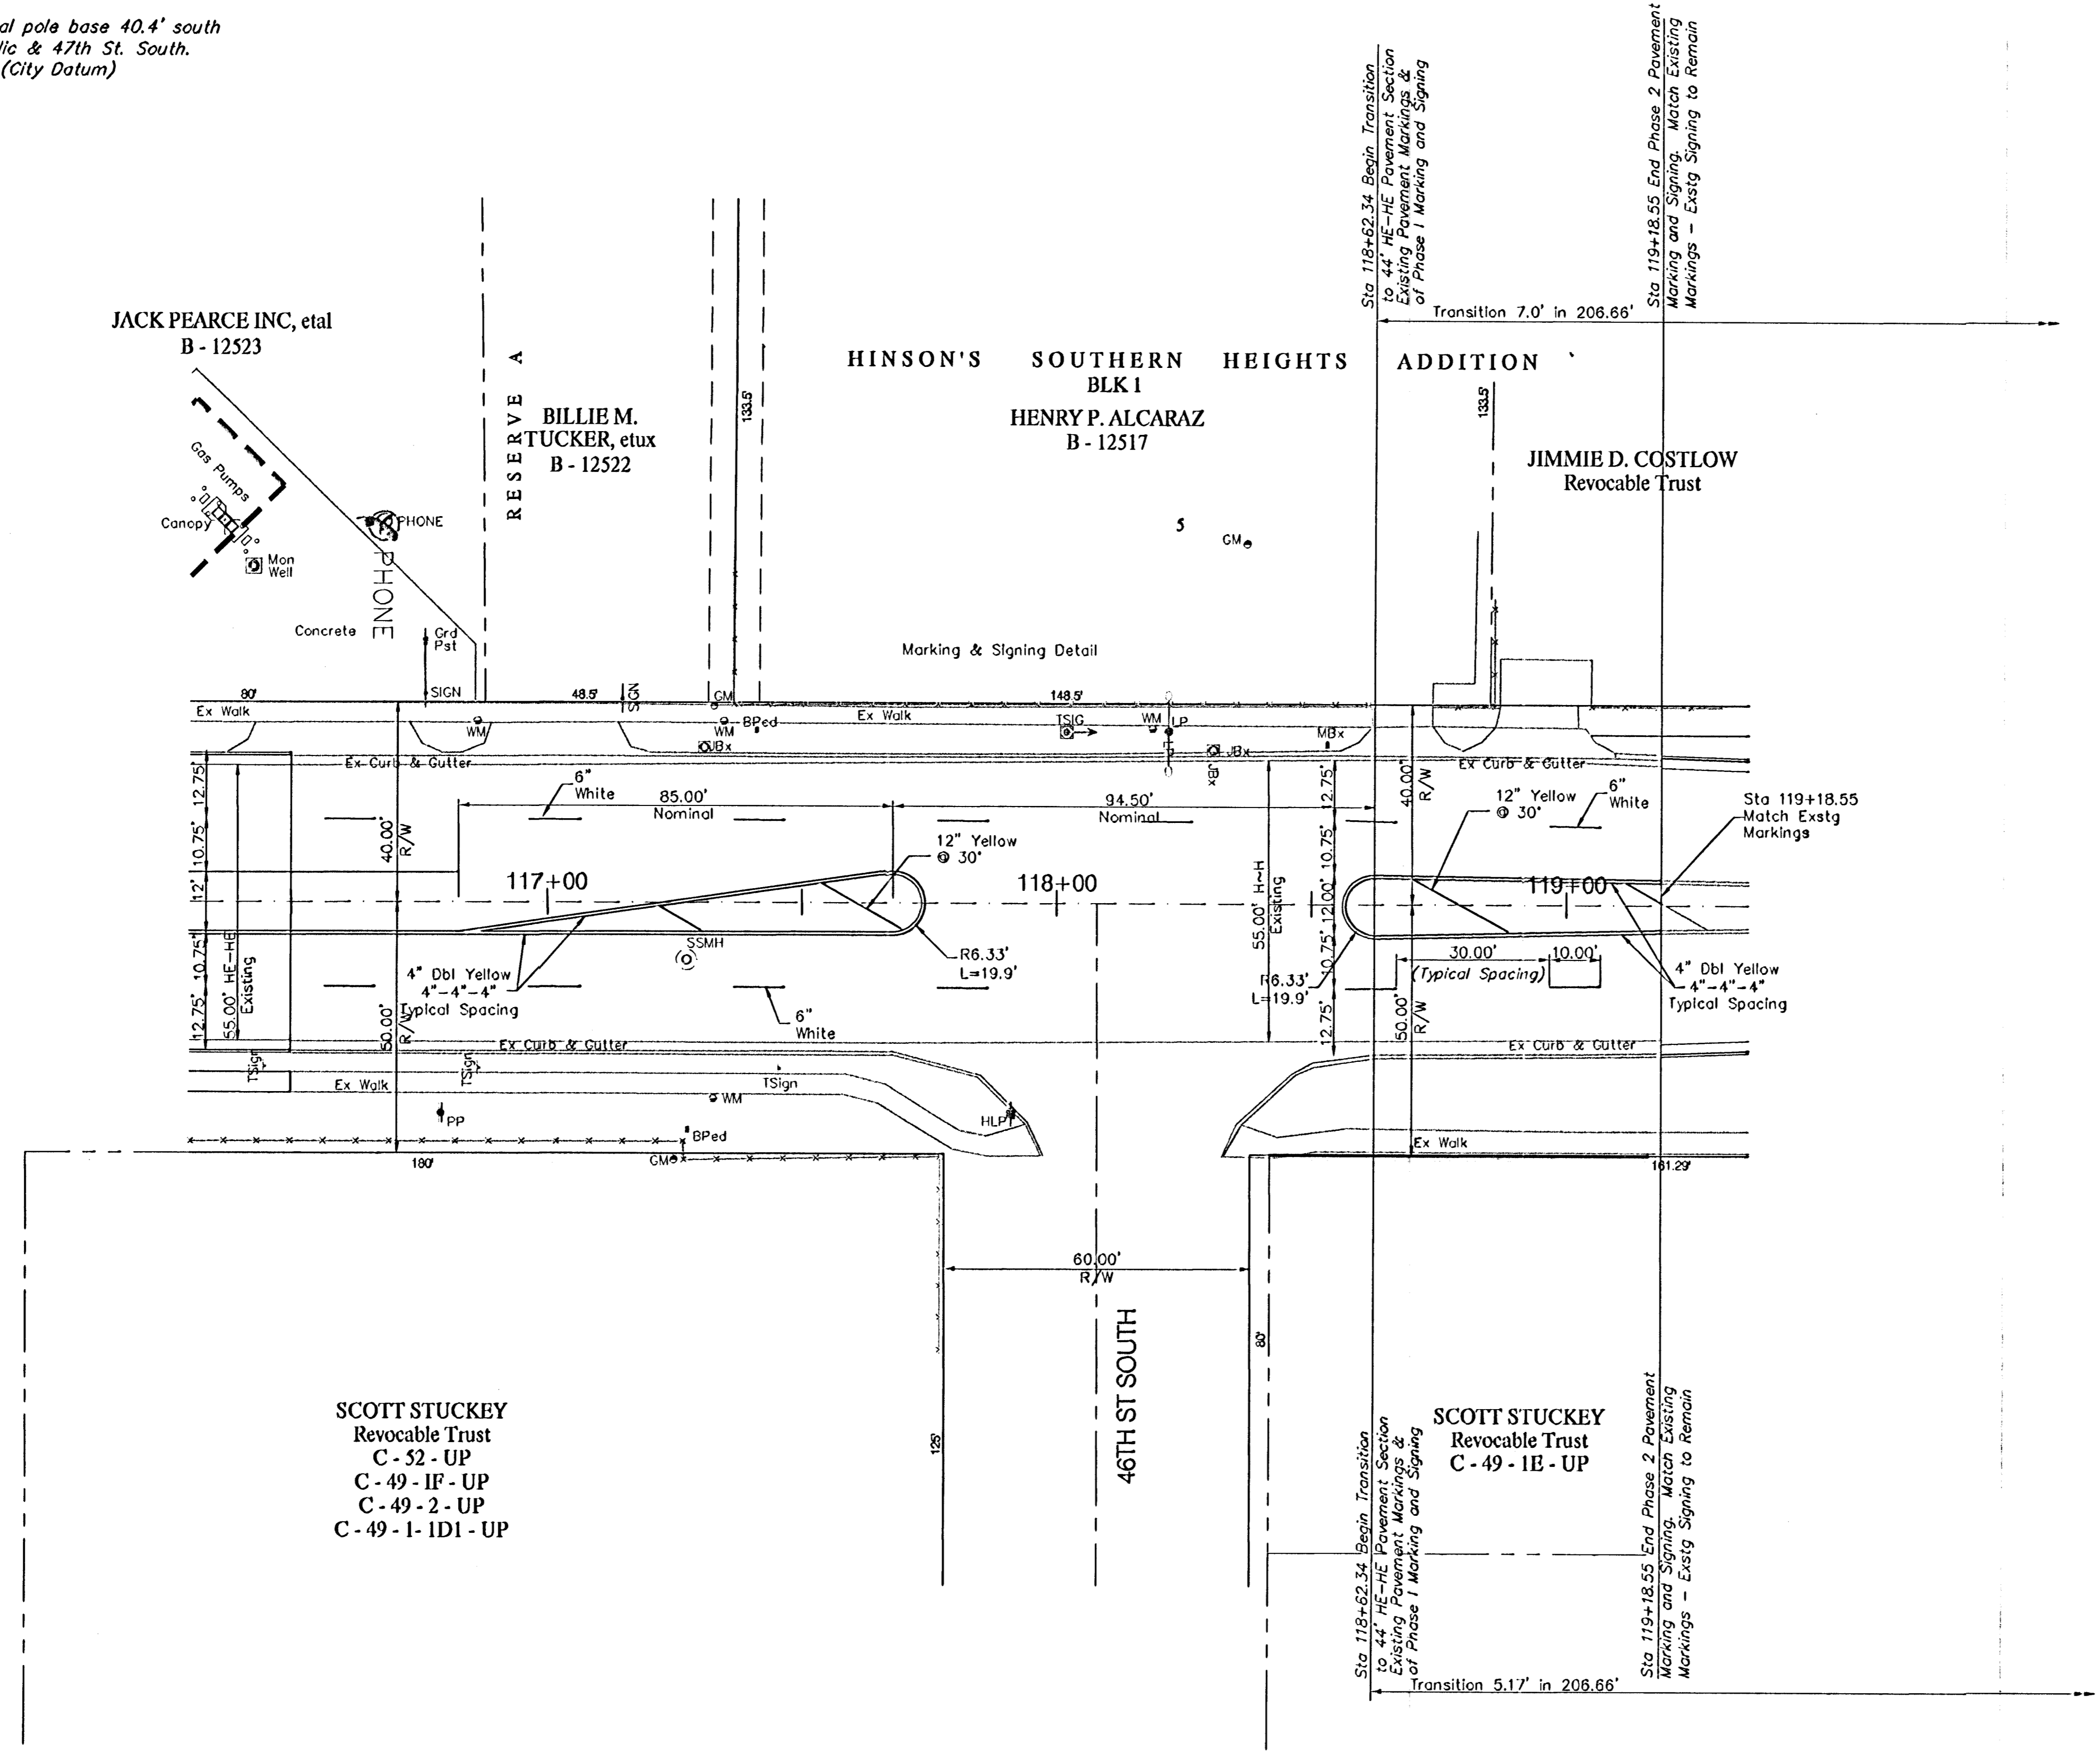


BENCHMARKS:
 BM #7 - City of Wichita bench Mark Disc on signal pole base 40.4' south
 and 57.5' East of centerlines of Hydraulic & 47th St. South.
 Sta. 115+07.4, 57.5' Rt. Elev. = 84.99 (City Datum)

FEMA REGION NO.	STATE	PROJECT NO.	FISCAL YEAR	SHEET NO.	TOTAL SHEETS
7	KANSAS	87-N-0303-01	2003	83	143

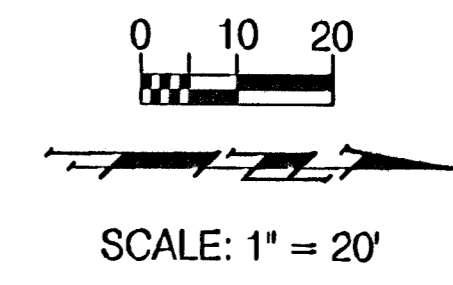

PROJECT NUMBER 472-83902		SHEET NAME Mark13		ENGINEERING DIRECTORY F:\Eng\Hydraulic_phs2\Traffic	
DESIGN JFB	DRAWN TCA	APPROVED JFB/KK	DATE March 04	SCALE 1"=20'	BAUGHMAN NO 99-09-B451

CAPITAL IMPROVEMENT PROJECT
PAVEMENT MARKING PLAN
 HYDRAULIC PAVING - SOUTH OF 57th STREET SOUTH TO 47th STREET SOUTH

BAUGHMAN COMPANY, P.A.
 ENGINEERING, SURVEYING, & PLANNING
 316-262-7271 • 316 ELLIS • WICHITA, KANSAS 67211

SHEET **83**
 OF **143**