


The lump sum bid item "Traffic Control (Construction)" shall include but not be limited to all temporary pavement, temporary drainage devices, grading, temporary pavement removal, temporary pavement markings, temporary signage, flagmen, etc. and any other device and/or operation required to route traffic through the project during construction.

Note: For Information only,
The Estimated Quantity of
Temporary Pavement is
7840 sy

PHASE Ia
Construct RCBC Across Hydraulic.
Close to Traffic for a Maximum of 5 days.
Detour on 55th Street South and 63rd
Street South. Traffic on Existing Pavement.

Contractor shall maintain two way traffic
the full length of the project at all times
except for localized flagging at individual
locations during working hours. SWS
crossings must be covered with Temp. Pmnt.
or Plates by the end of each working day.
Flagging operations to conform to the
latest addition of the MUTCD.

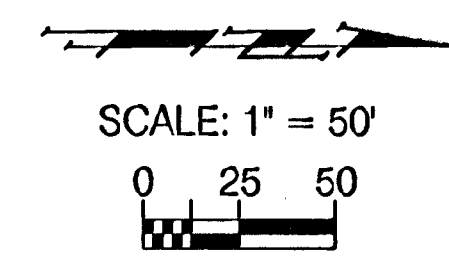

PLWA REGION NO.	STATE	PROJECT NO.	FISCAL YEAR	SHEET NO.	TOTAL SHEETS
7	KANSAS	87-N-0303-01	2003	89	143

Note: Install West-bound and
South-bound "Detour" Signs
at the Intersection of 63rd
Street South and Broadway.

Contractor shall install two type three
barricades with R11-3a on Hydraulic
north of 63rd street.

PHASE Ia (Looking South)
Existing Pavement the full length of Project.

Note: Install West-bound and
North-bound "Detour" Signs
at the Intersection of 55th
Street South and Broadway.

Contractor shall either maintain or
temporarily relocate all street name
signs within project limits at all
times during construction.

Contractor shall maintain
access to all businesses
and residences during
construction.

Contractor shall maintain
all drainage ways during
construction.

PROJECT NUMBER 472 83902		SHEET NAME Conseq01		ENGINEERING DIRECTORY F:\Eng\Hydraulic_phs2\Conseq	
DESIGN Azire	DRAWN Staff	APPROVED JFB	DATE March 04	SCALE 1"=50'	BAUGHMAN NO 99-09-E451

STREET & SWS IMPROVEMENTS
Construction Sequencing Plan Phs Ia
HYDRAULIC AVE PAVING - SOUTH OF 57th STREET SOUTH TO 47th STREET SOUTH

BAUGHMAN COMPANY, P.A.
ENGINEERING, SURVEYING, & PLANNING
310-282-7271 • 315 ELLIS • WICHITA, KANSAS 67211