


| PRVA<br>REGION<br>NO. | STATE  | PROJECT<br>NO. | FISCAL<br>YEAR | SHEET<br>NO. | TOTAL<br>SHEETS |
|-----------------------|--------|----------------|----------------|--------------|-----------------|
| 7                     | KANSAS | 87 N-0303-01   | 2003           | 94           | 143             |

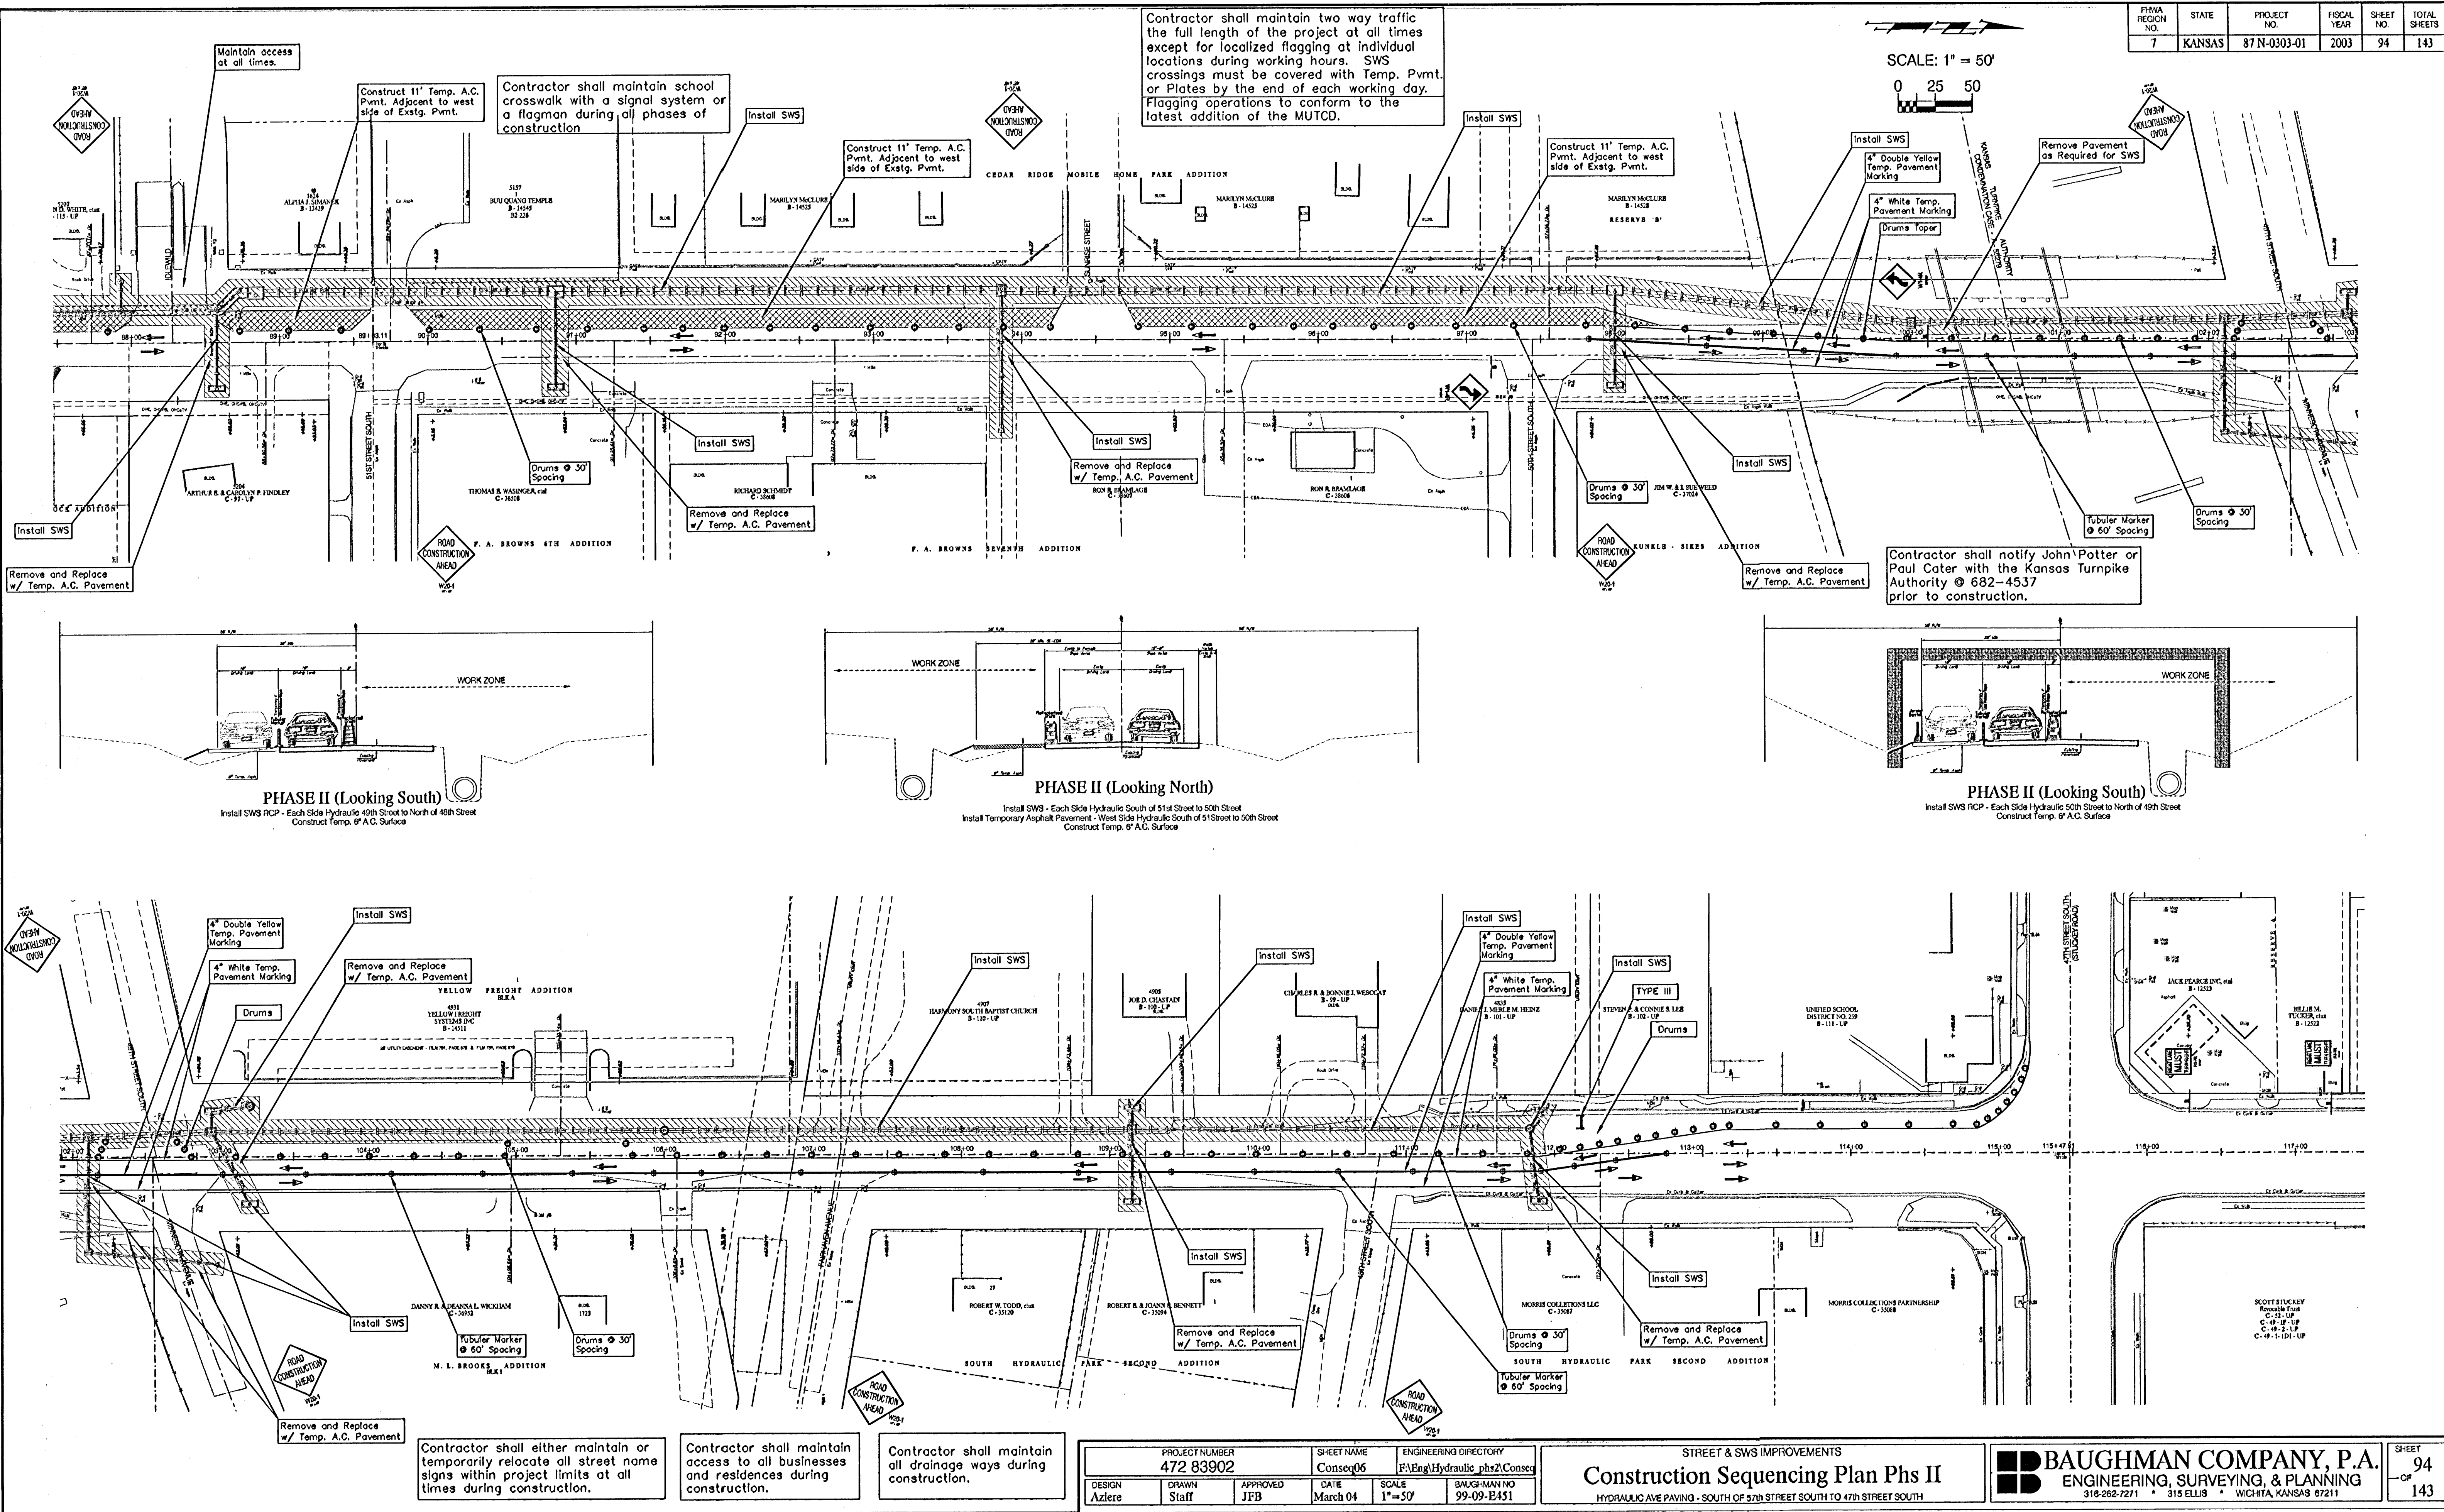

|                                    |                        |                                                     |
|------------------------------------|------------------------|-----------------------------------------------------|
| PROJECT NUMBER<br><b>472 83902</b> | SHEET NAME<br>Conseq06 | ENGINEERING DIRECTORY<br>FAEngHydraulic.phs2/Conseq |
| DESIGN<br>Azire                    | DRAWN<br>Staff         | APPROVED<br>JFB                                     |
| DATE<br>March 04                   | SCALE<br>1"=50'        | BAUGHMAN NO<br>99-09-E451                           |

STREET & SWS IMPROVEMENTS  
**Construction Sequencing Plan Phs II**  
HYDRAULIC AVE PAVING - SOUTH OF 57th STREET SOUTH TO 47th STREET SOUTH

**BAUGHMAN COMPANY, P.A.**  
ENGINEERING, SURVEYING, & PLANNING  
318-282-7271 • 315 ELLIS • WICHITA, KANSAS 67211

SHEET  
94  
OF  
143