


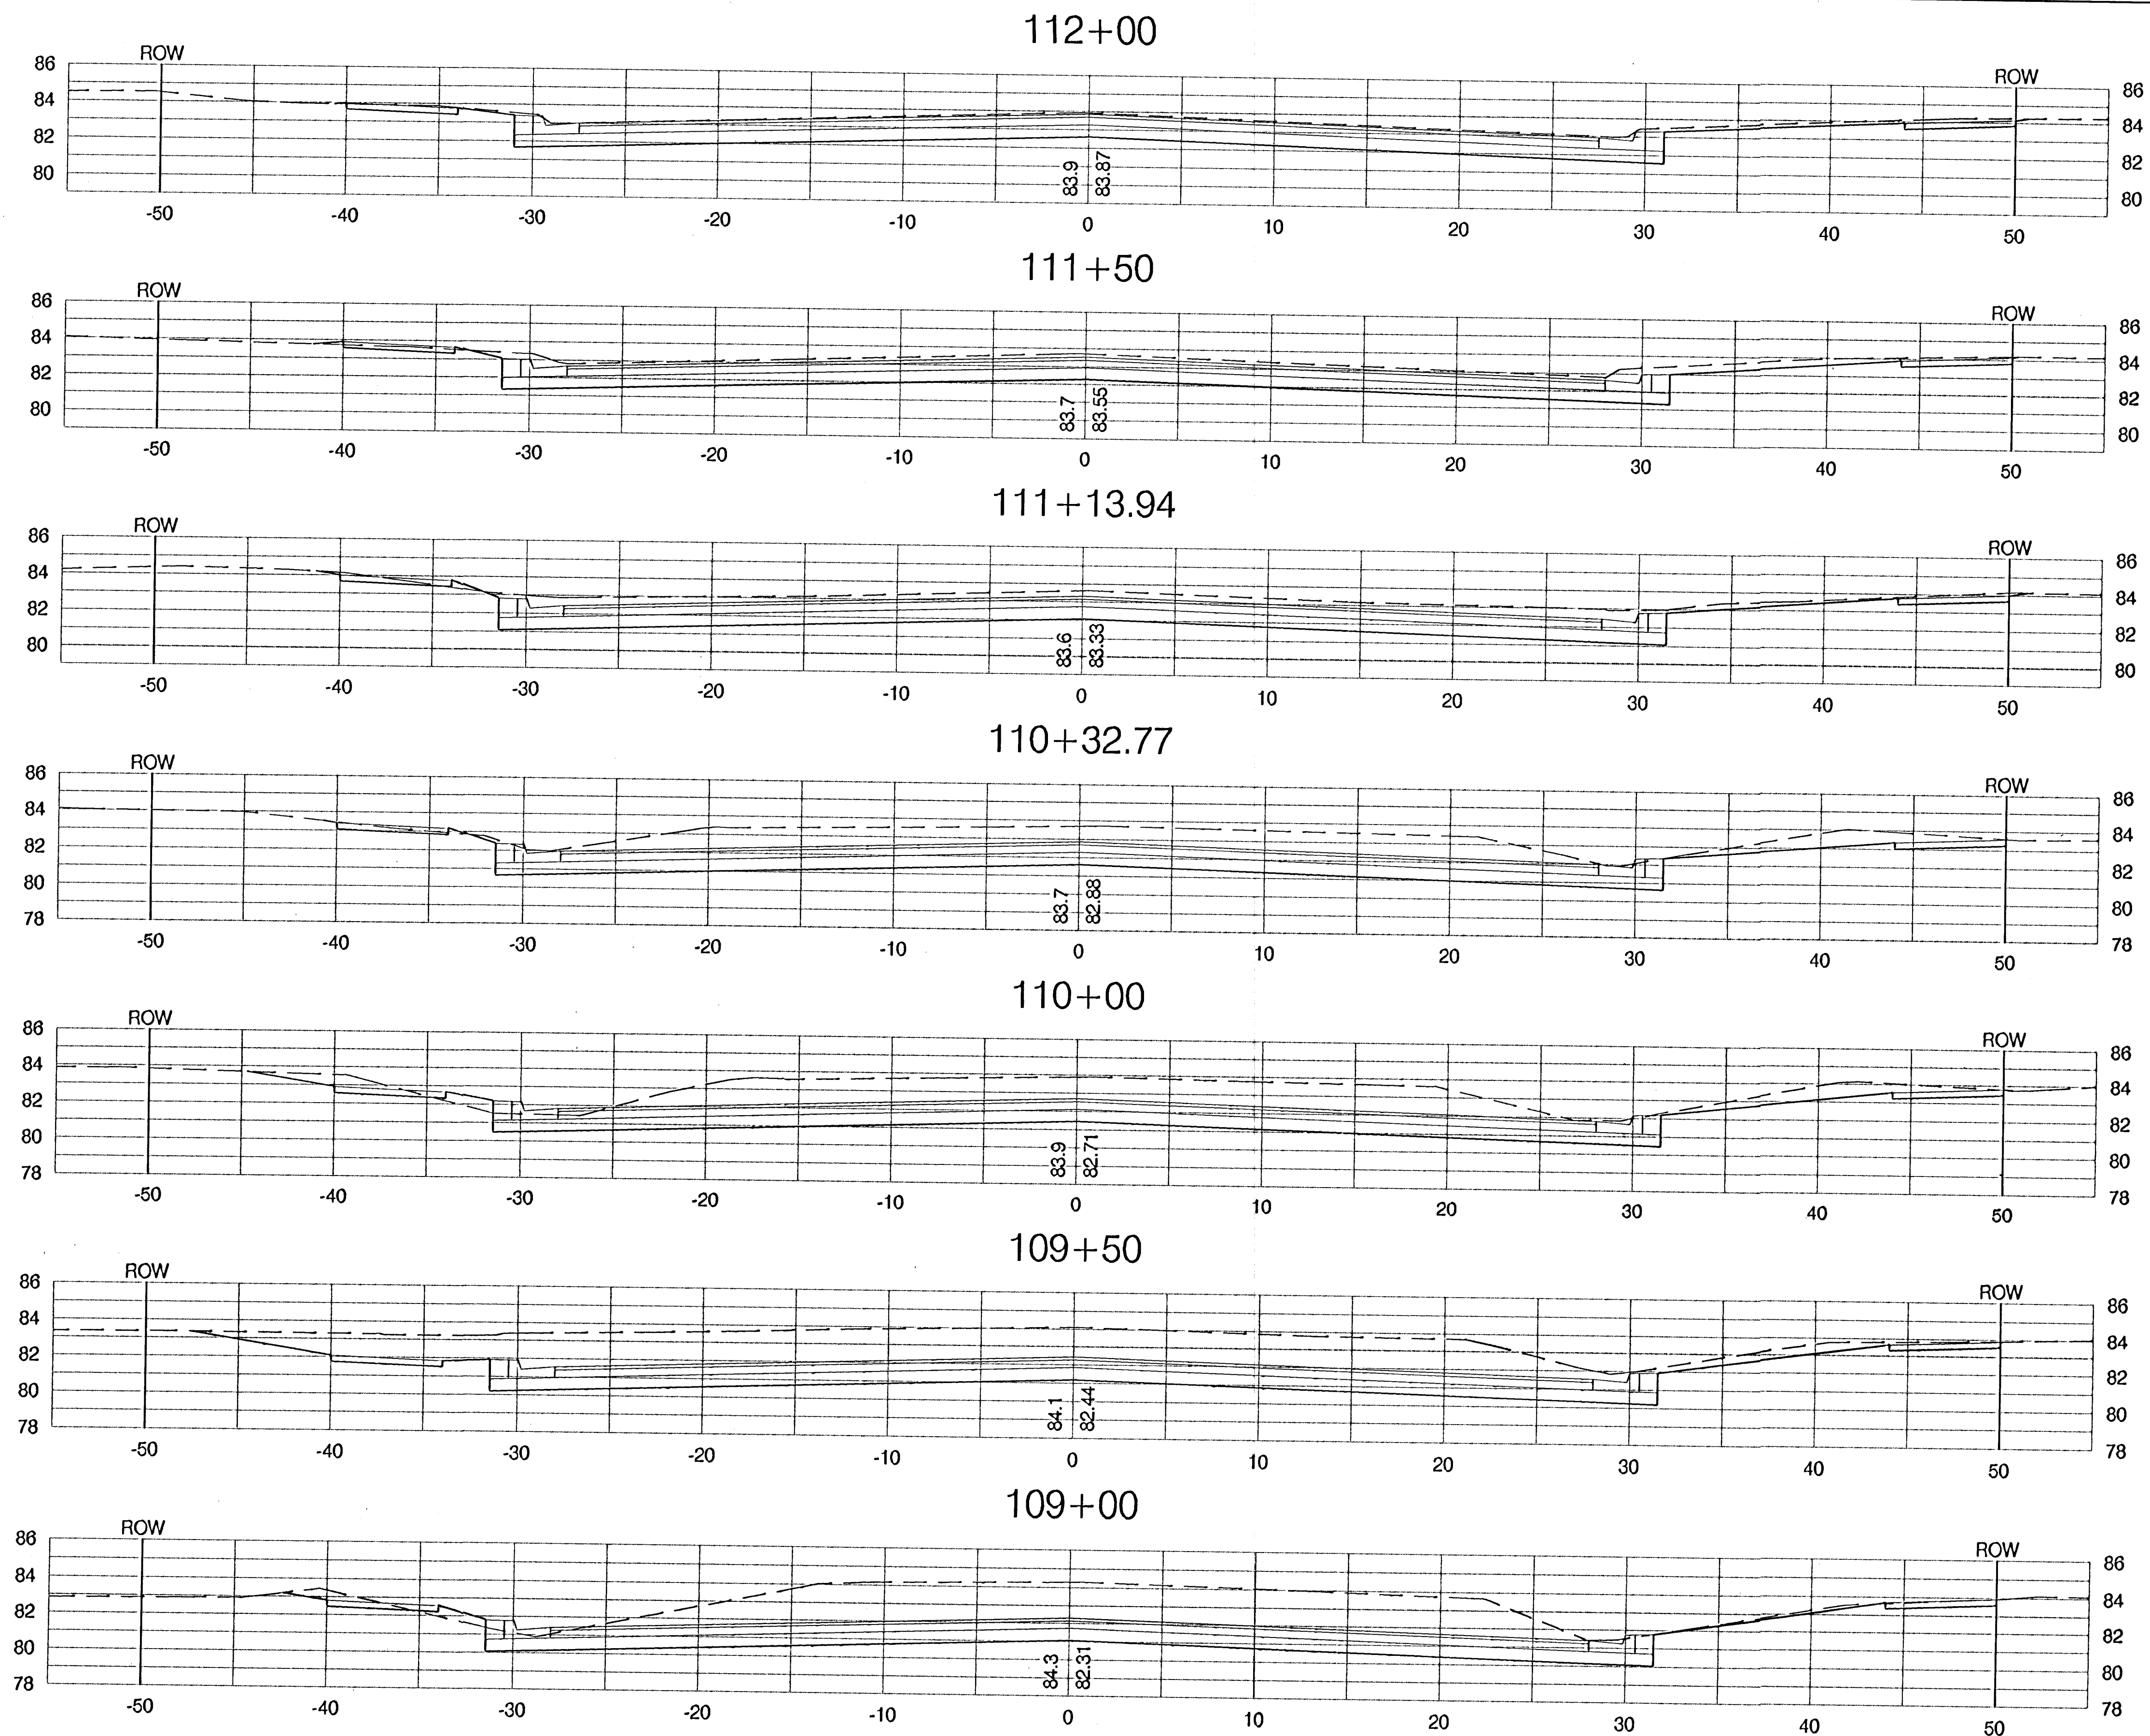

FHWA REGION NO.	STATE	PROJECT NO.	FISCAL YEAR	SHEET NO.	TOTAL SHEETS
7	KANSAS	87-N-0303-01	2003	139	143

PROJECT NUMBER 472-83902			SHEET NAME XSEC27		ENGINEERING DIRECTORY F:\Hydraulic_phs2\Earth	
DESIGN STAFF	DRAWN TPV	APPROVED JFB/KK	DATE Nov. 2003	SCALE 1:5	BAUGHMAN NO 99-09-E451	

CAPITAL IMPROVEMENT PROJECT
HYDRAULIC AVENUE
CROSS SECTION
HYDRAULIC AVENUE PAVING - 37th STREET SOUTH TO 47th STREET SOUTH

BAUGHMAN COMPANY, P.A.
ENGINEERING, SURVEYING, & PLANNING
316-262-7271 • 315 ELLIS • WICHITA, KANSAS 67211

SHEET
OF
139
143