
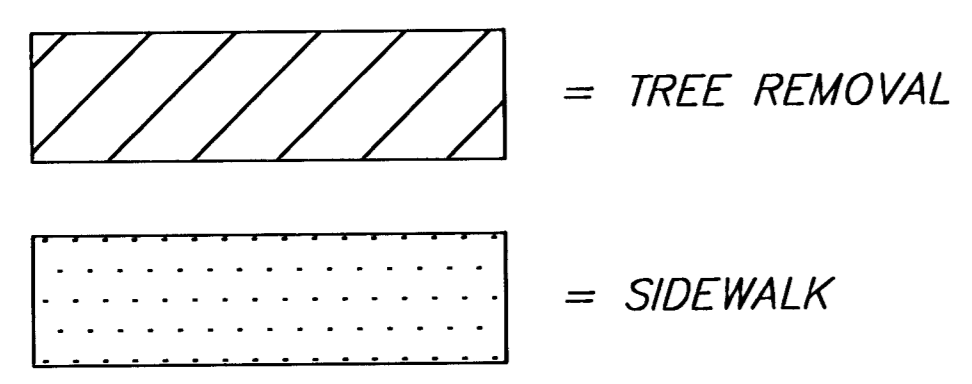


REED'S COVE ADDITION

REED'S COVE ADDITION

NORMAL POOL = 1344.50  
100 YR = 1349.29

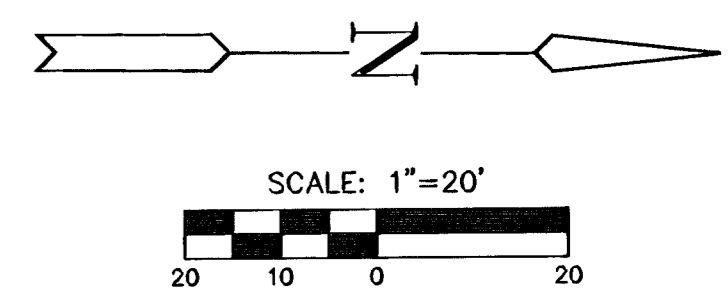

NOTES:

1. WHEN CONSTRUCTING SIDEWALK CONTRACTOR SHALL PROTECT EXISTING TREES. ANY TREE NOT MARKED WITH AN "X" THAT IS IN CONFLICT WITH CONSTRUCTION SHALL NEED ENGINEER'S APPROVAL BEFORE REMOVING. FIELD ADJUSTMENTS MAY BE MADE AT THE DIRECTION OF THE ENGINEER TO PRESERVE TREES.
2. SIDEWALK LONGITUDINAL GRADES SHALL NOT EXCEED 5.0% SLOPES EXCEPT AT RAMPS. CROSS SLOPE SHALL BE 2.0% IN DIRECTION NOTED. THE SIDEWALK ELEVATION SHALL BE CONSTRUCTED SO AS TO NOT IMPEDE OR HOLD WATER FROM RUNOFF.

H:\CIVIL\02121\DWG\PAV\PH1\02121E4

<p><b>MKEC</b> ENGINEERING CONSULTANTS 411 N. WEBB ROAD WICHITA, KS. 67206 316 - 884 - 9600</p>	<b>REED'S COVE ADDITION</b>		
	PROJECT NAME		
	<b>SIDEWALK PLAN</b>		
	SHEET TITLE		
DFL	DMU	GJA	
DESIGN BY:	DRAWN BY:	CHECKED BY:	
JUNE 2003	02121E5	11 / 34	
DATE	JOB NO.	SHEET/OF	