



REED'S COVE ADD.
GLEN WOOD CT. MIDDLE
CROSS SECTIONS

G

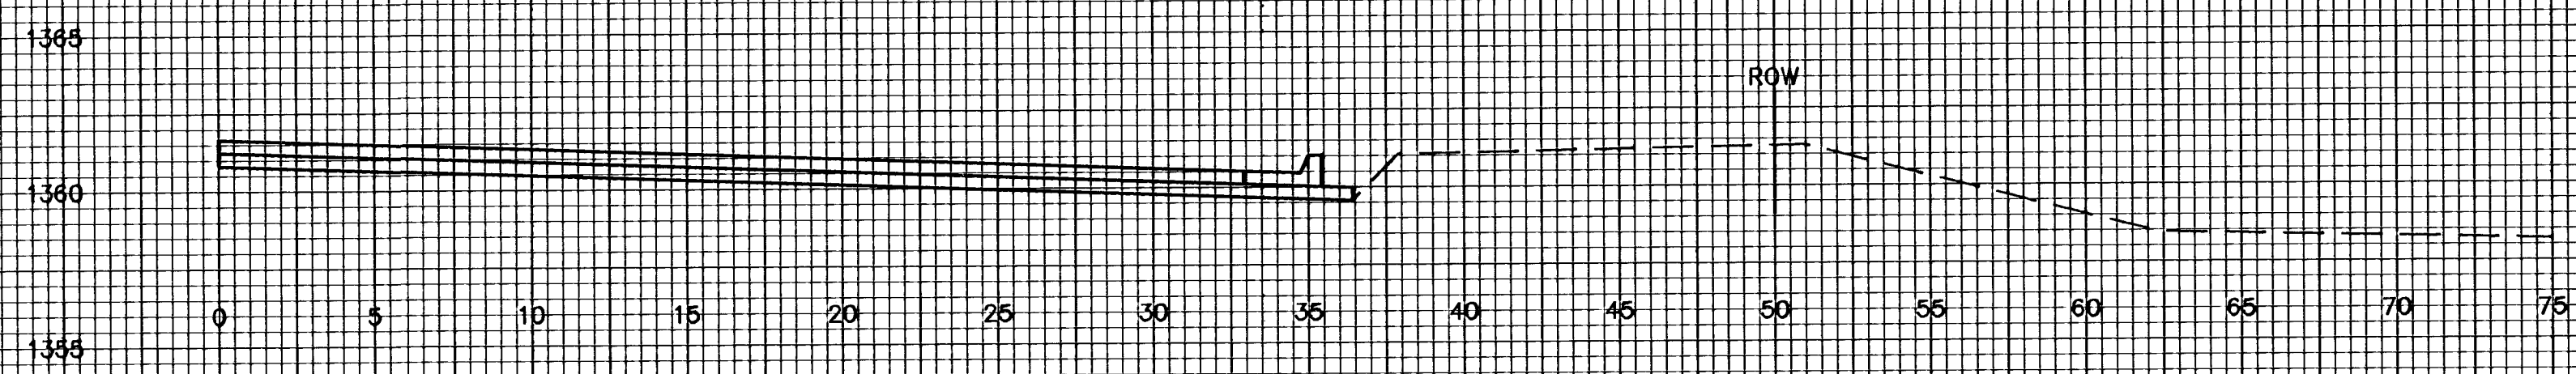

F

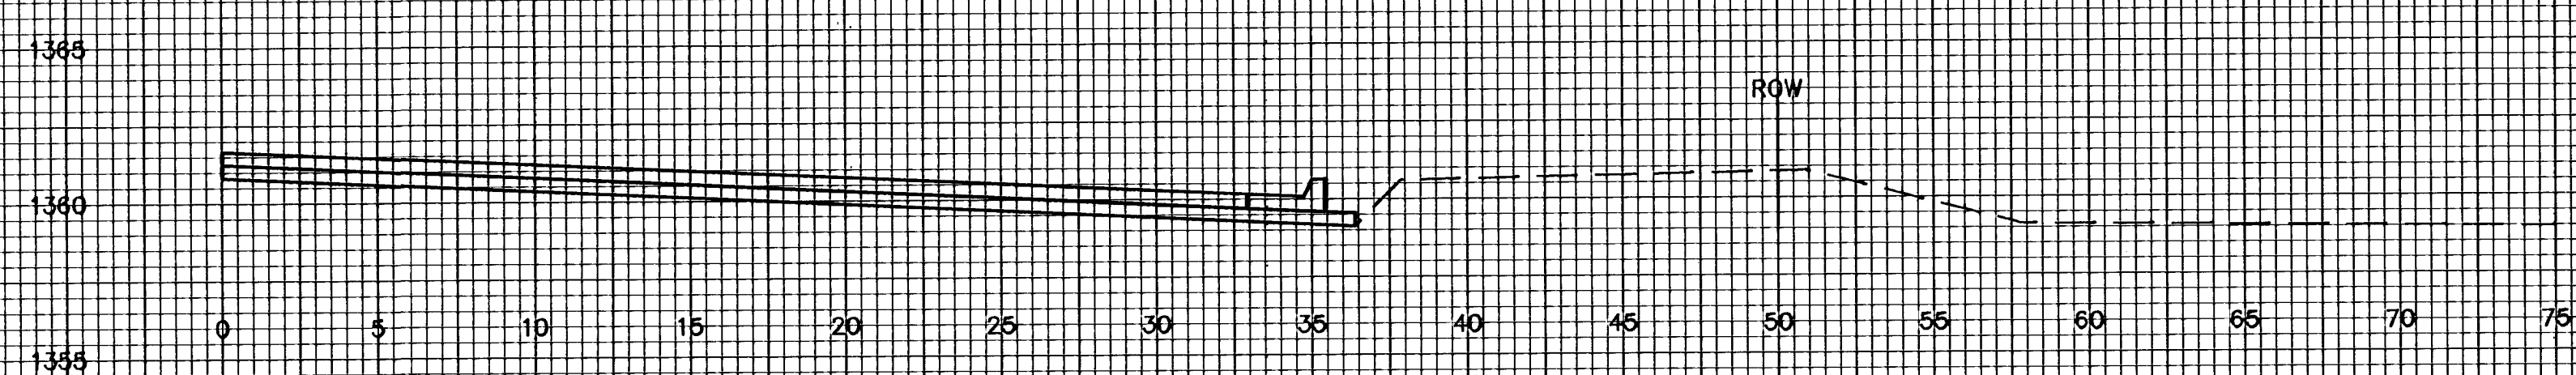

E

