
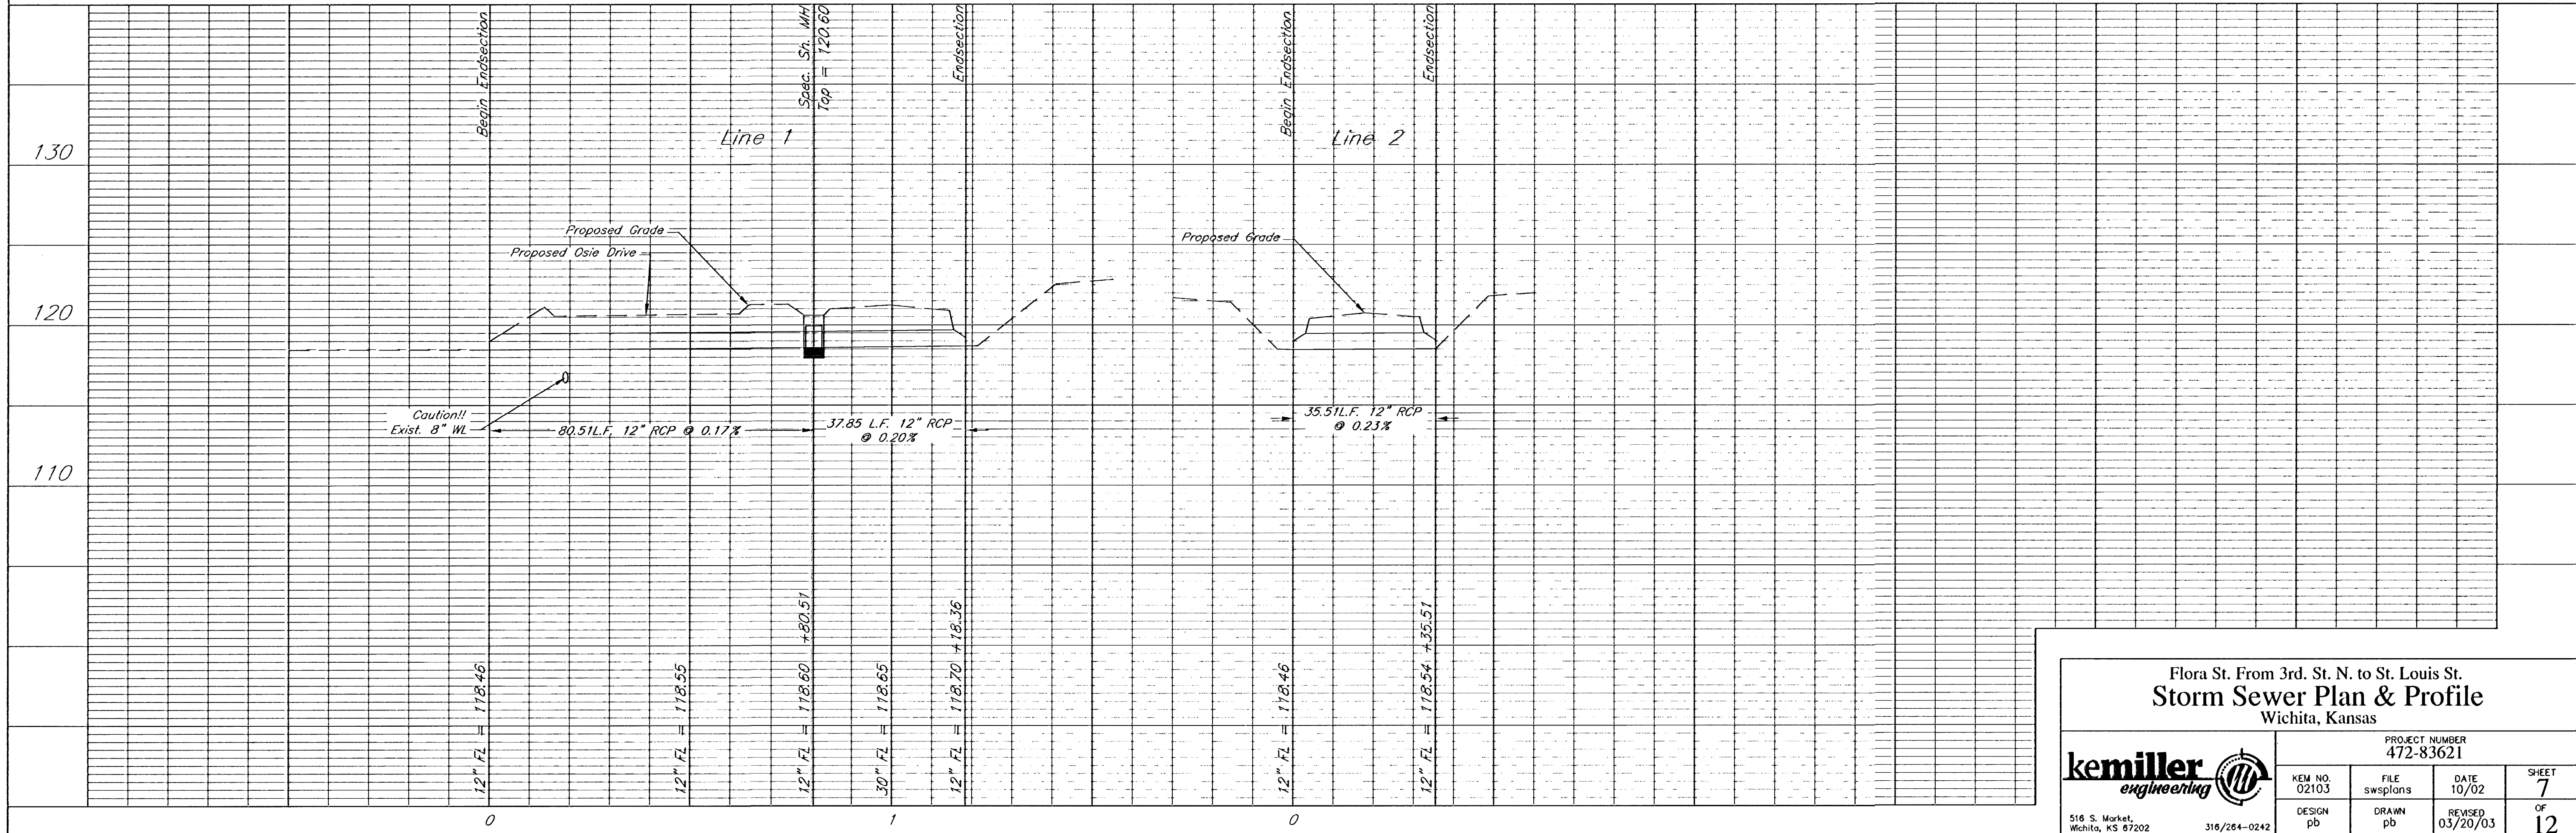
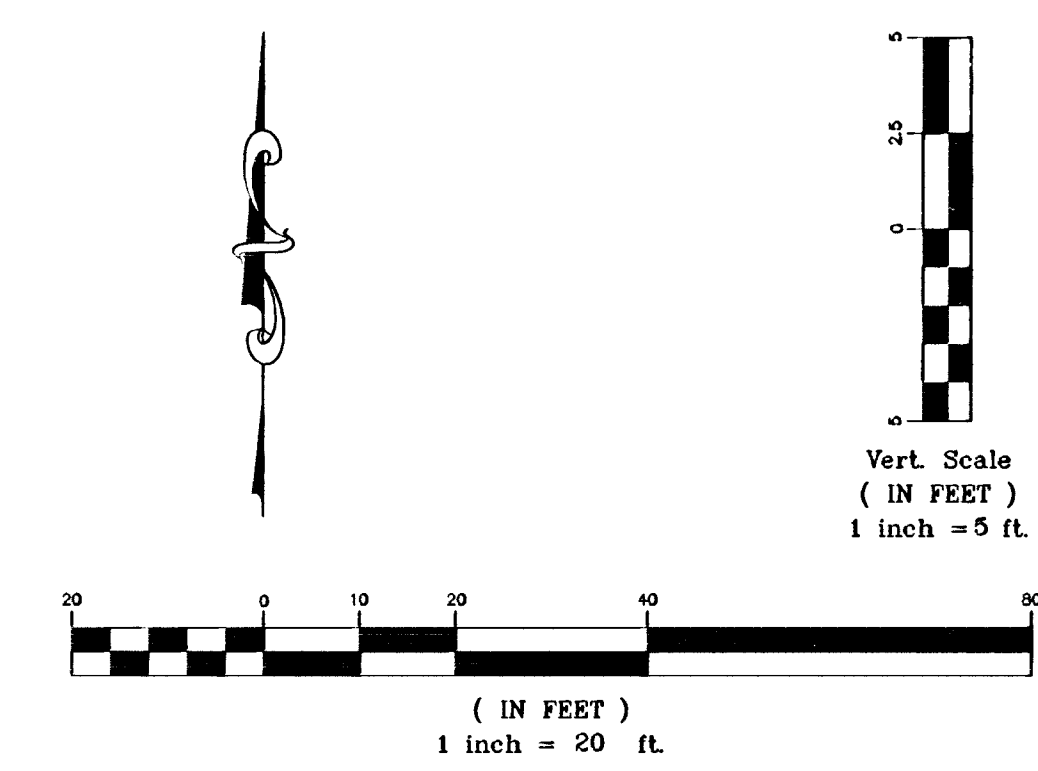


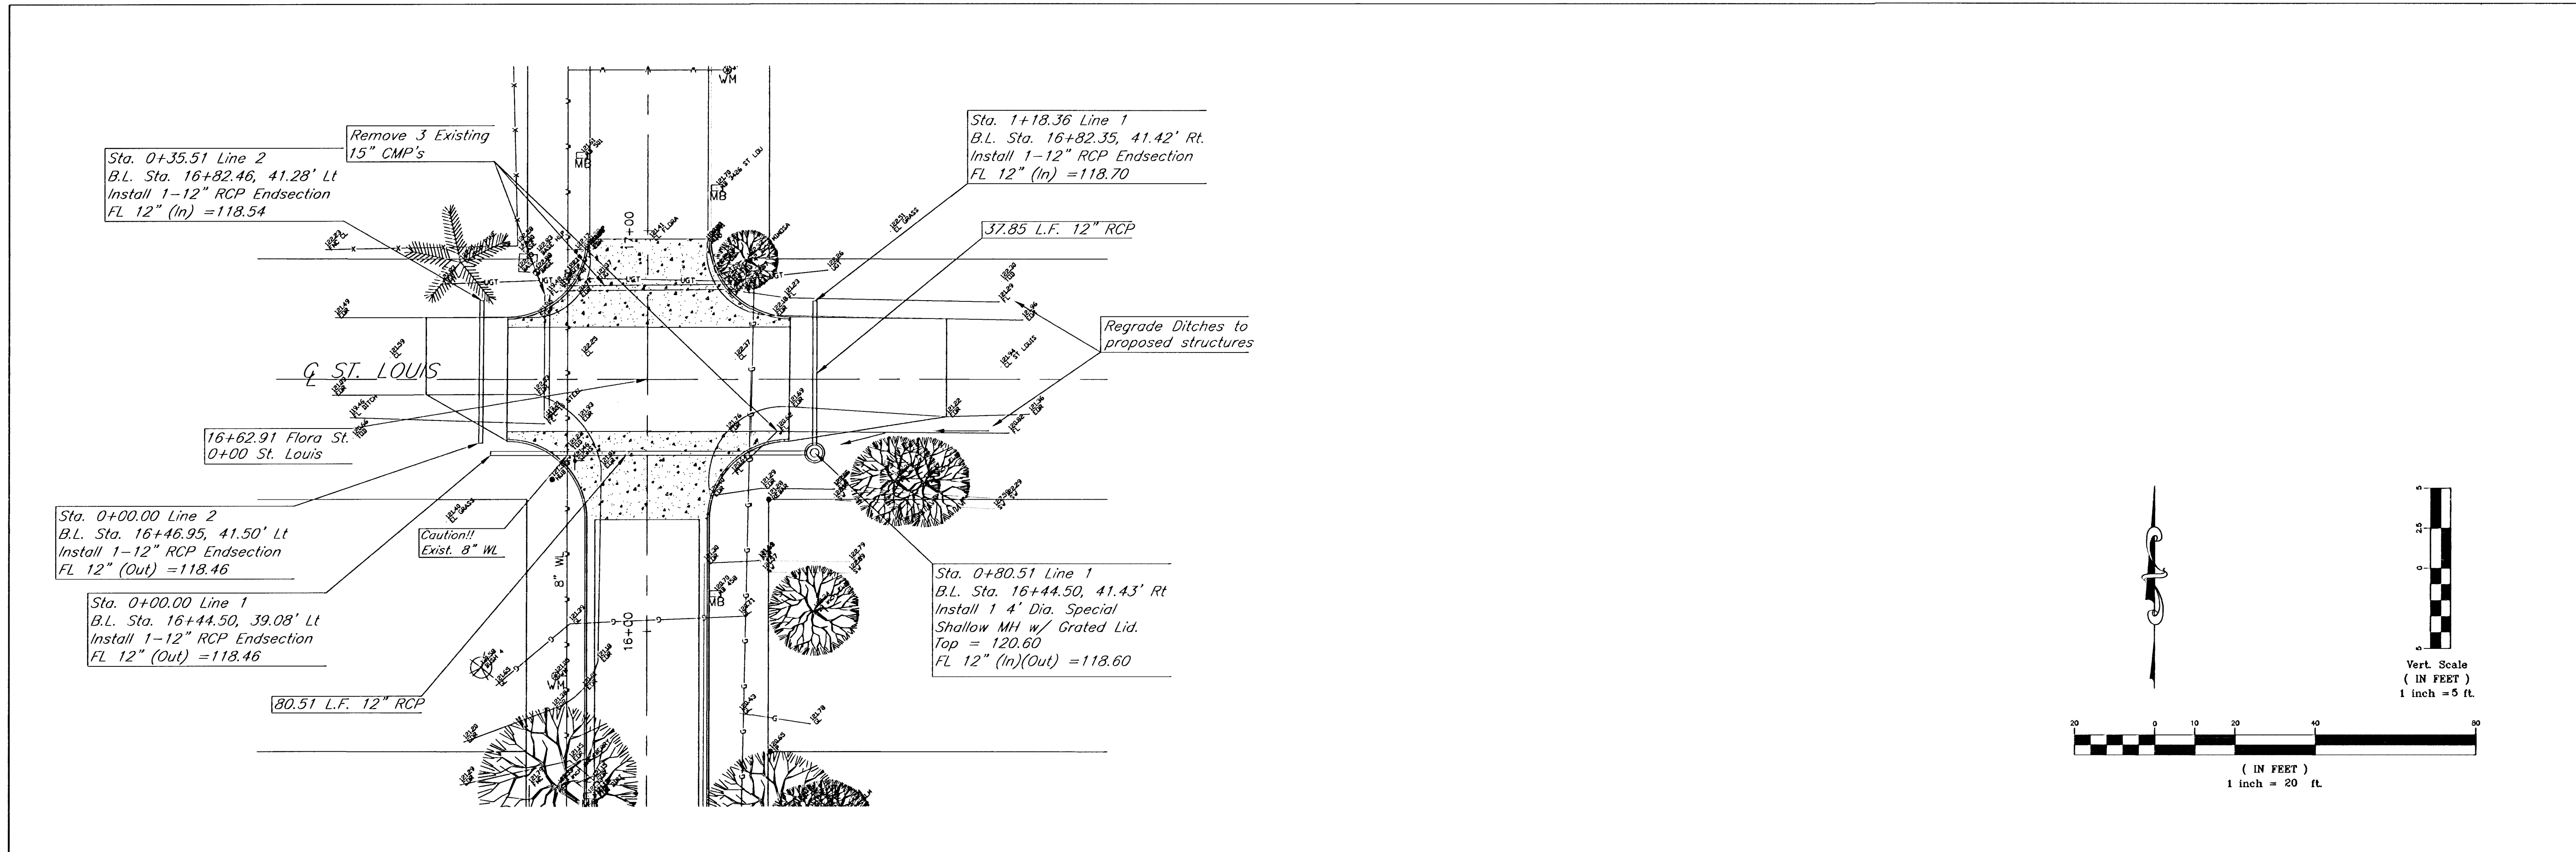

Flora St. From 3rd. St. N. to St. Louis St.
Storm Sewer Plan & Profile
 Wichita, Kansas

		PROJECT NUMBER 472-83621	
		KEM NO. 02103	DATE 10/02
DESIGN pb	DRAWN pb	REVISED 03/20/03	SHEET 7 OF 12

516 S. Market, Wichita, KS 67202 316/264-0242