


Q

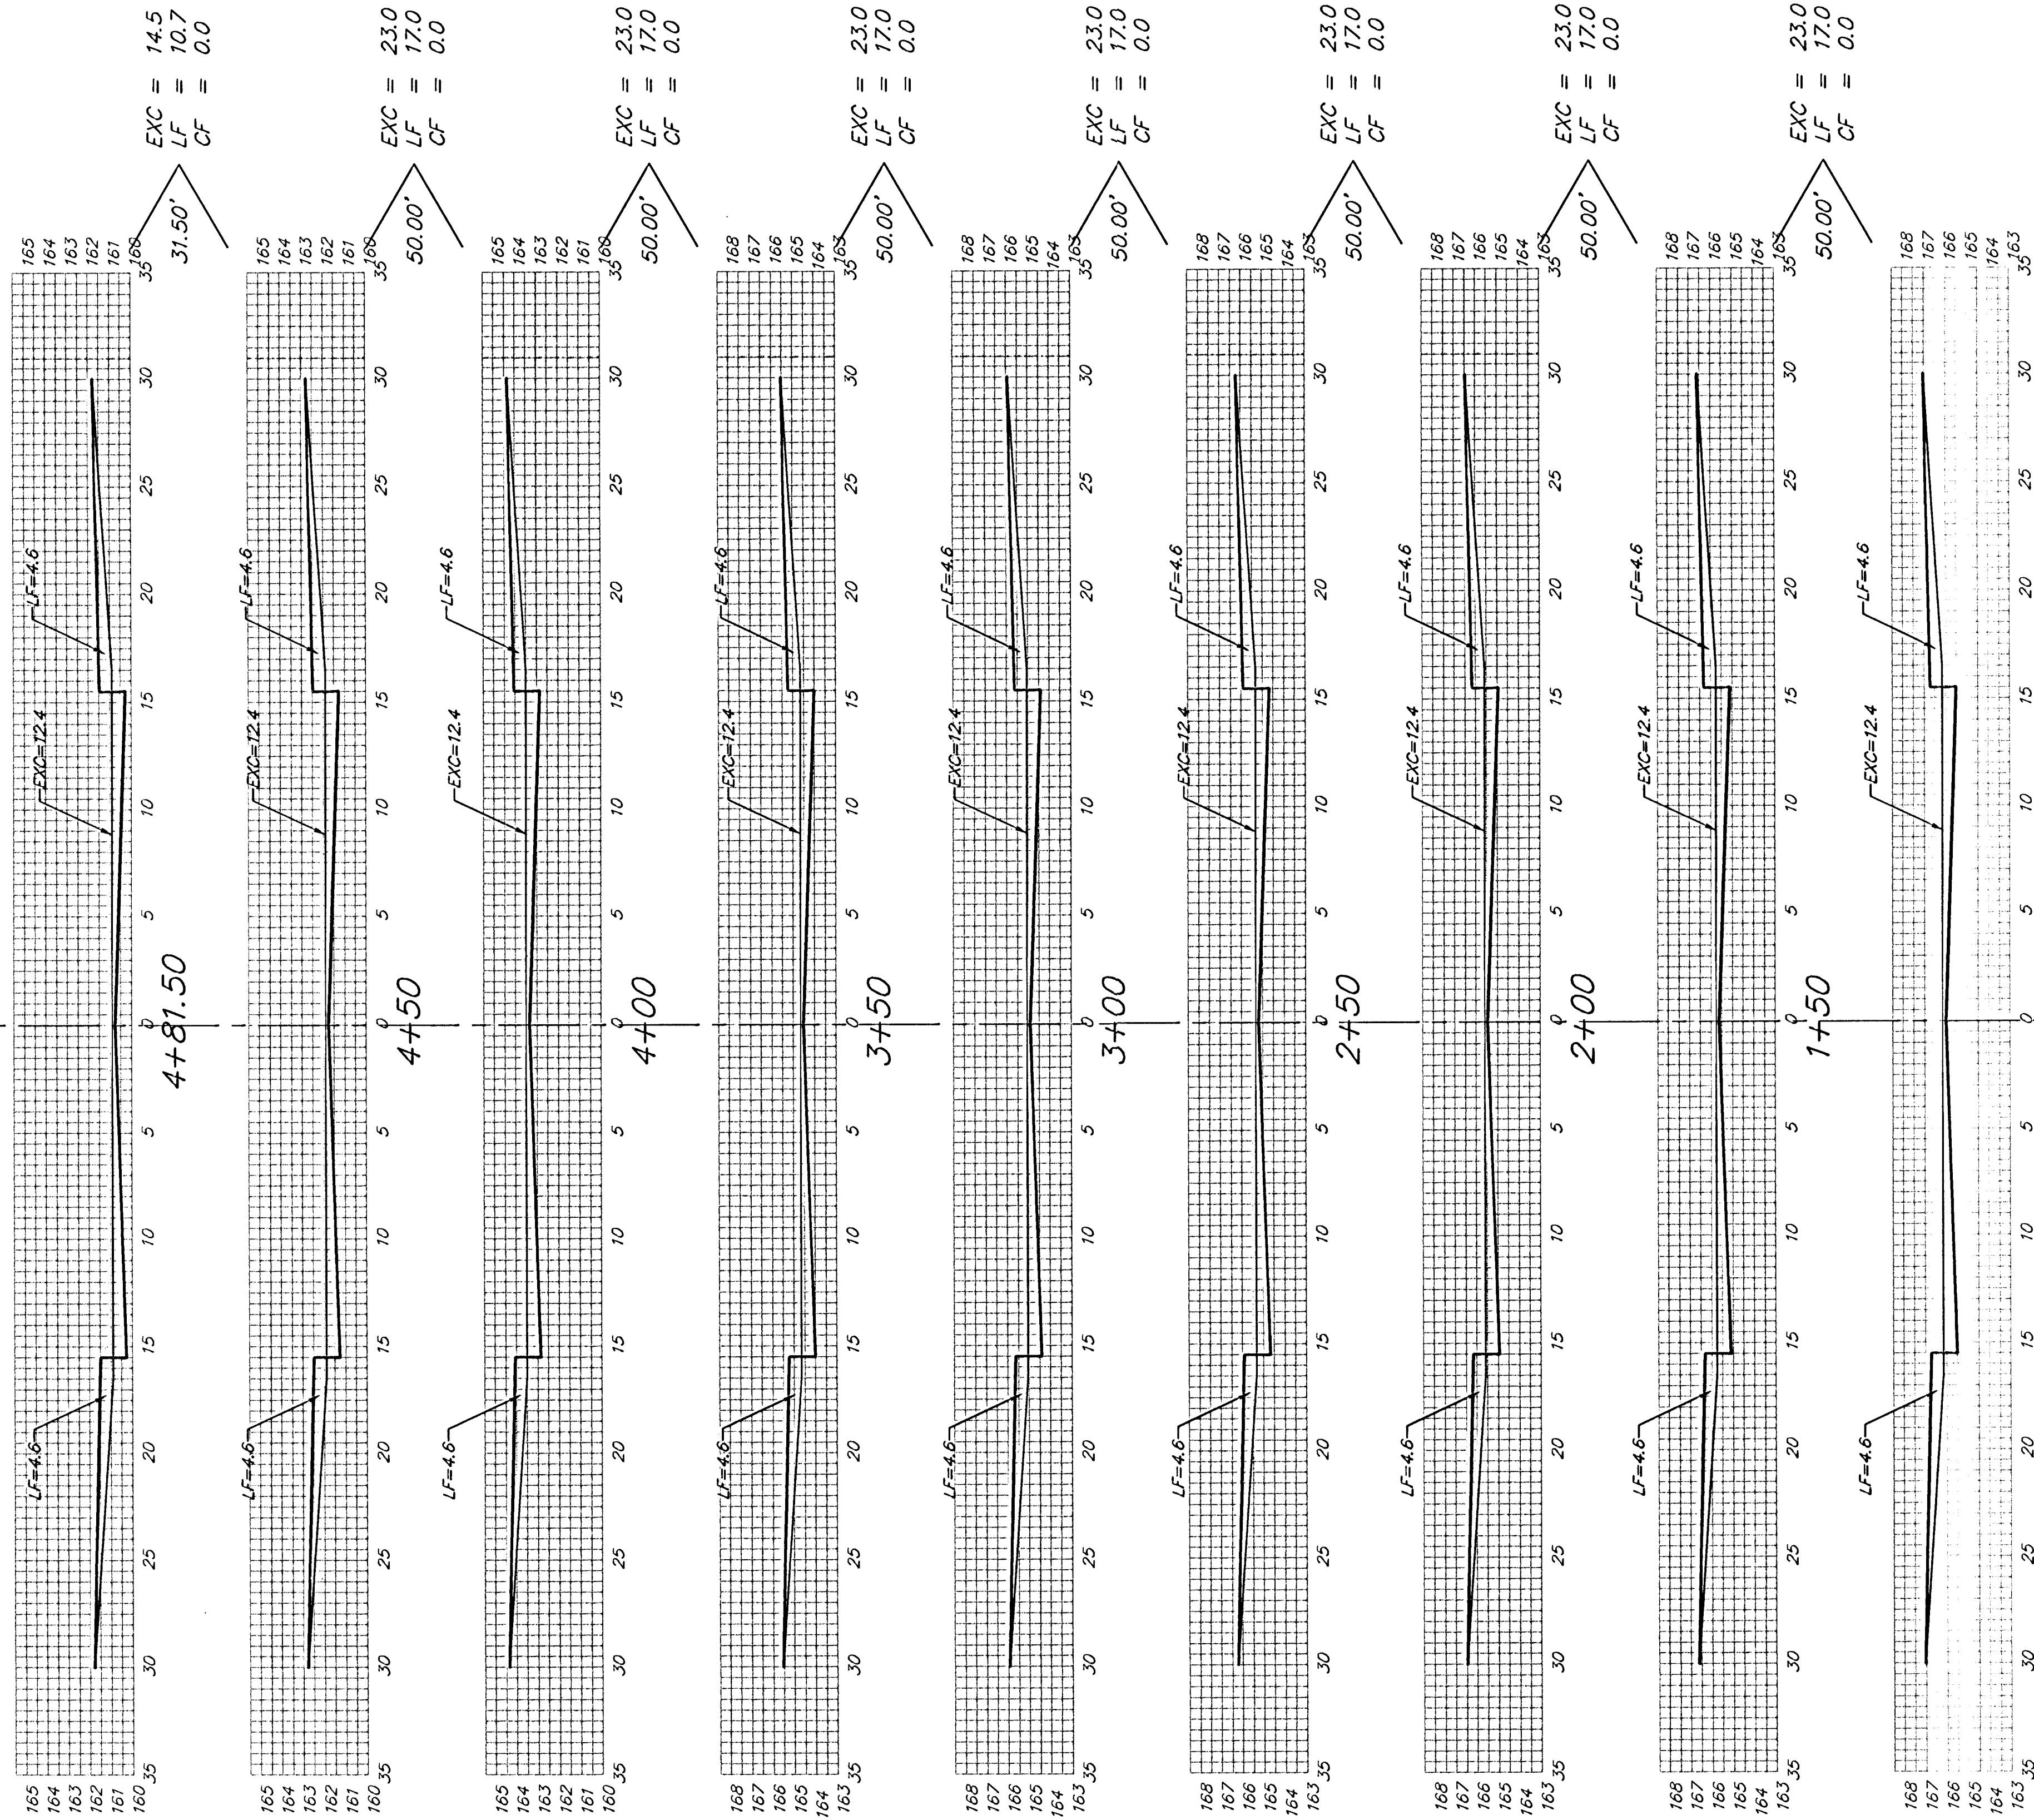

FORESTVIEW CT. (LOTS 5-18, BLOCK A)

Q

Sheet Totals:

Excavation = 175.5 C.Y.
Loose Fill = 129.7 C.Y.
Compacted Fill = 0.0 C.Y.

BAUGHMAN COMPANY P.A.
ENGINEERING, SURVEYING, & PLANNING
316-262-7271 • 315 ELLIS • WICHITA, KANSAS 67211

PROJECT NUMBER
472-

REV.

SHEET

21

27

Lowery/Par/1/23