


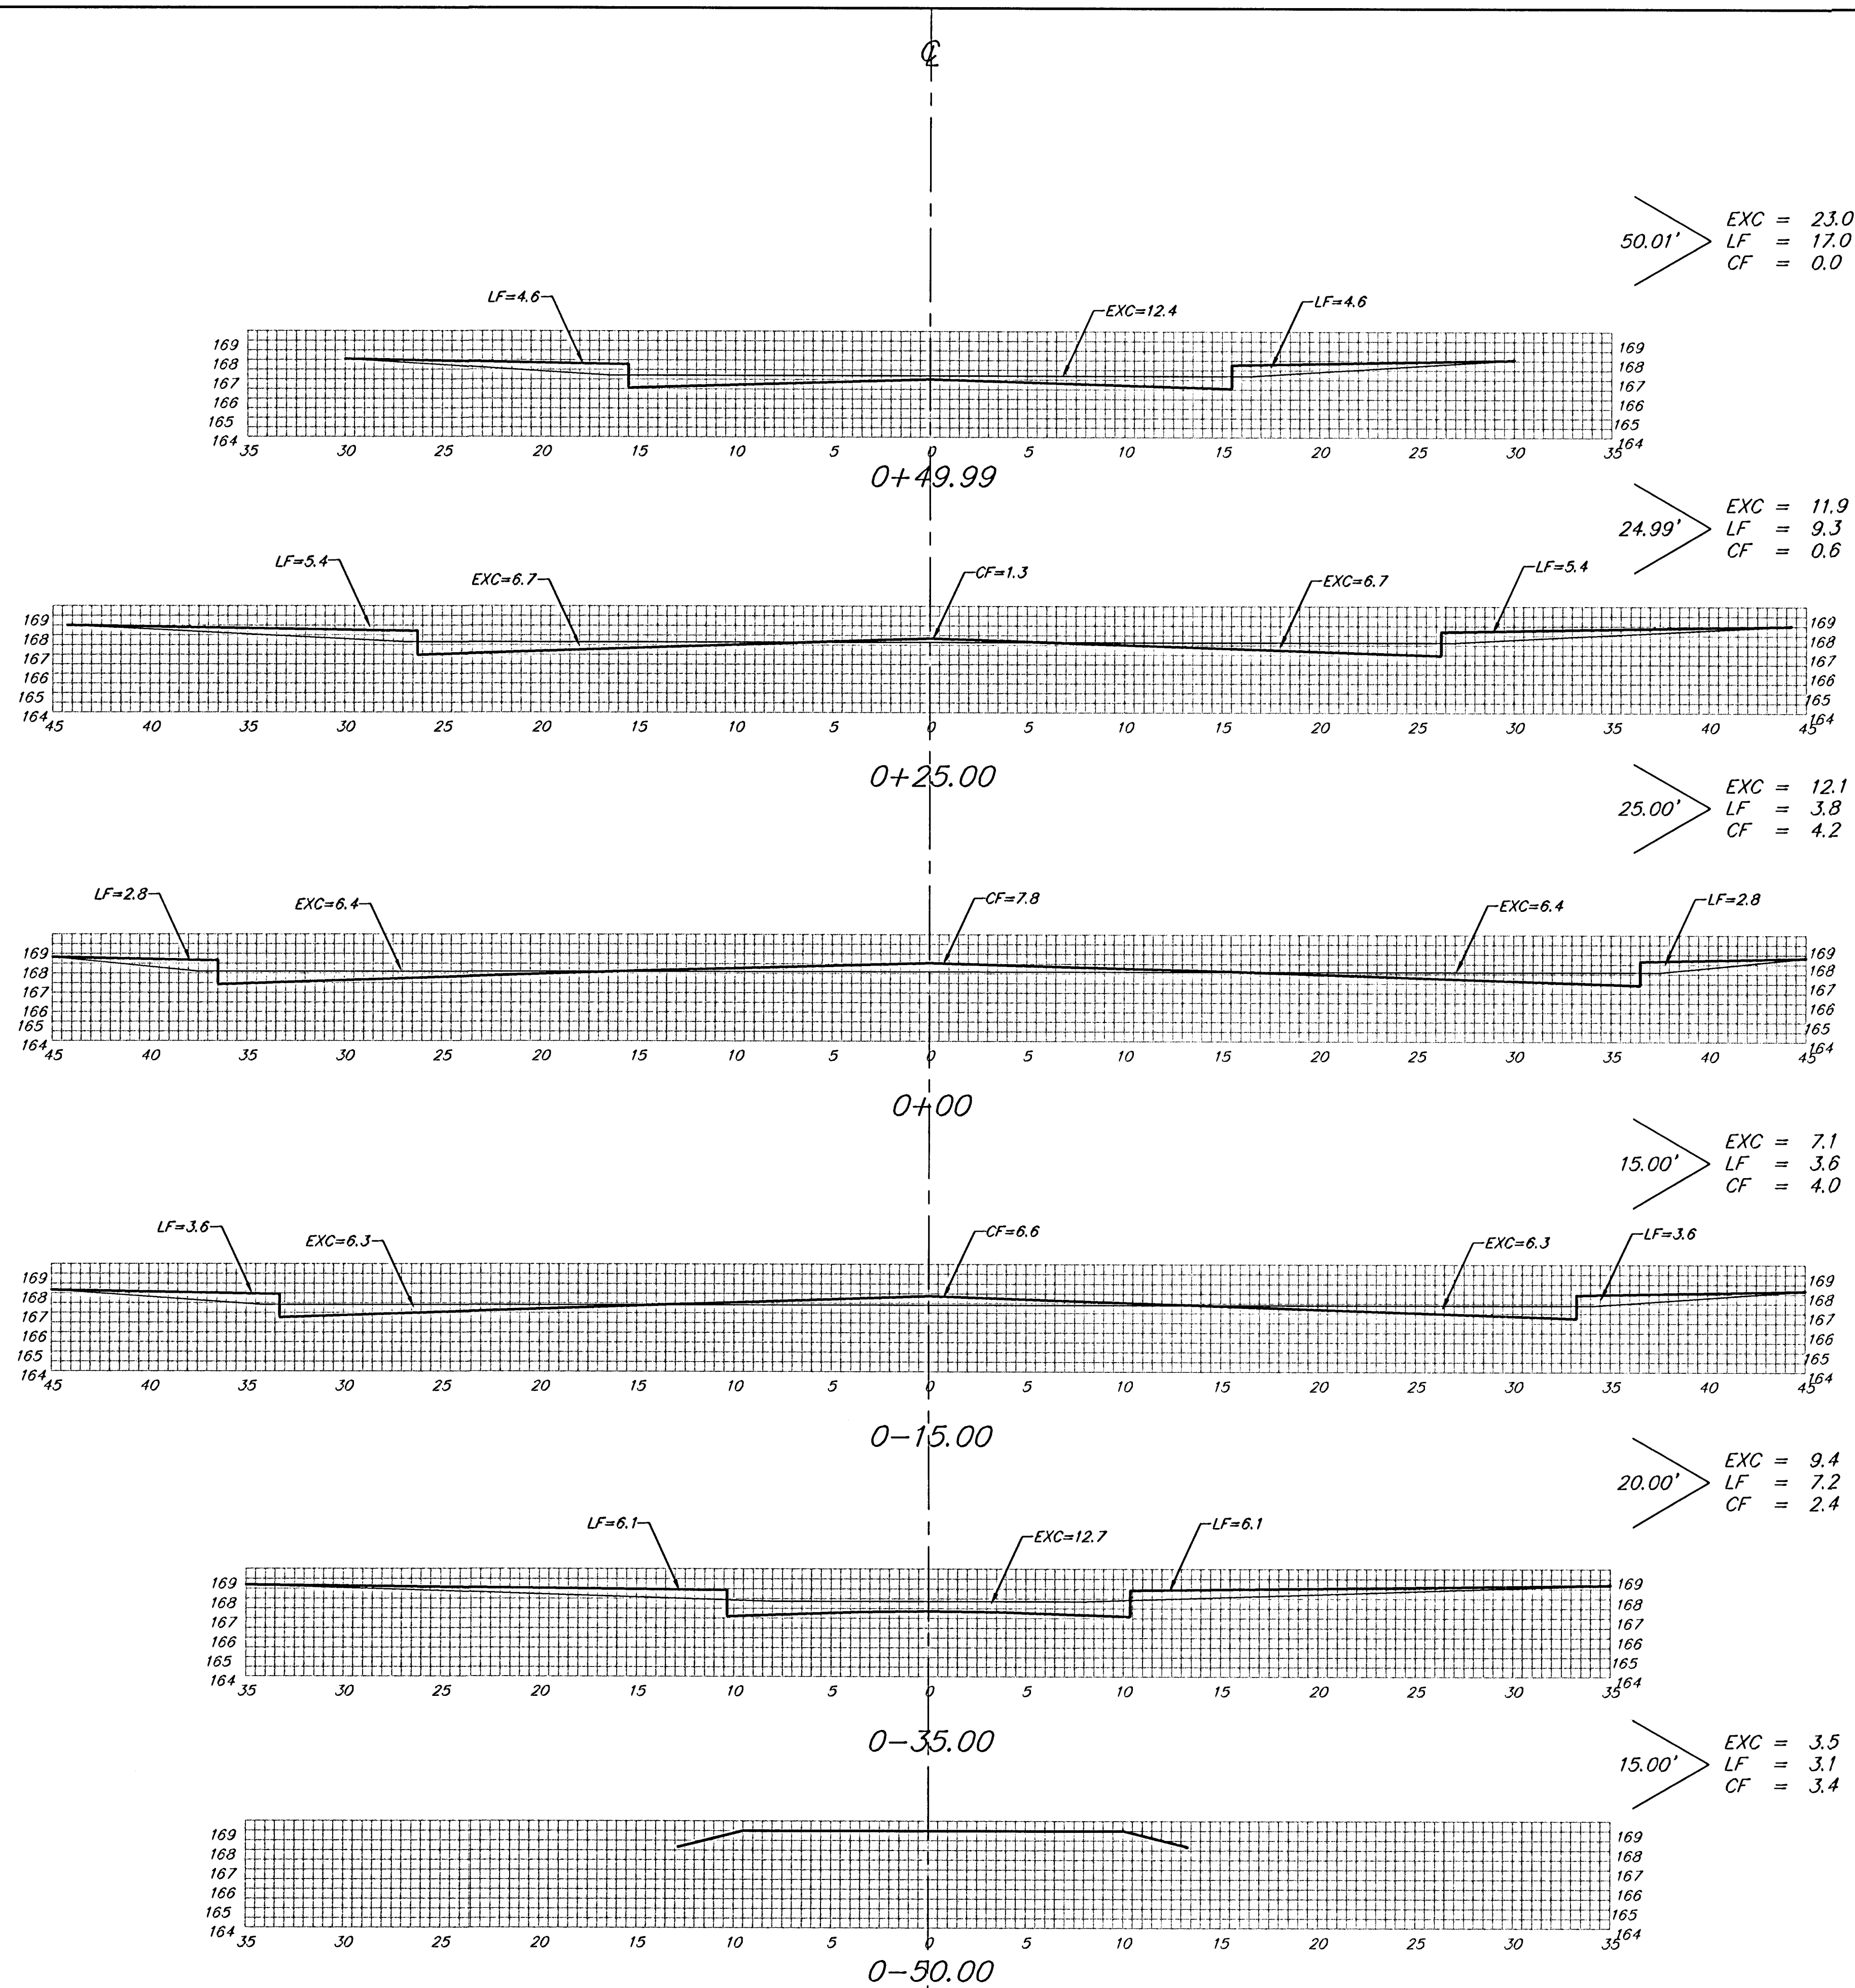

FORESTVIEW CT. (LOTS 19-32, BLOCK A)

Sheet Totals:
Excavation = 67.0 C.Y.
Loose Fill = 44.0 C.Y.
Compacted Fill = 14.6 C.Y.

BAUGHMAN COMPANY P.A.
ENGINEERING, SURVEYING, & PLANNING
316-262-7271 • 315 ELLIS • WICHITA, KANSAS 67211

PROJECT NUMBER
472-

REV.
SHEET
22
OF
27
Liberty/1236