


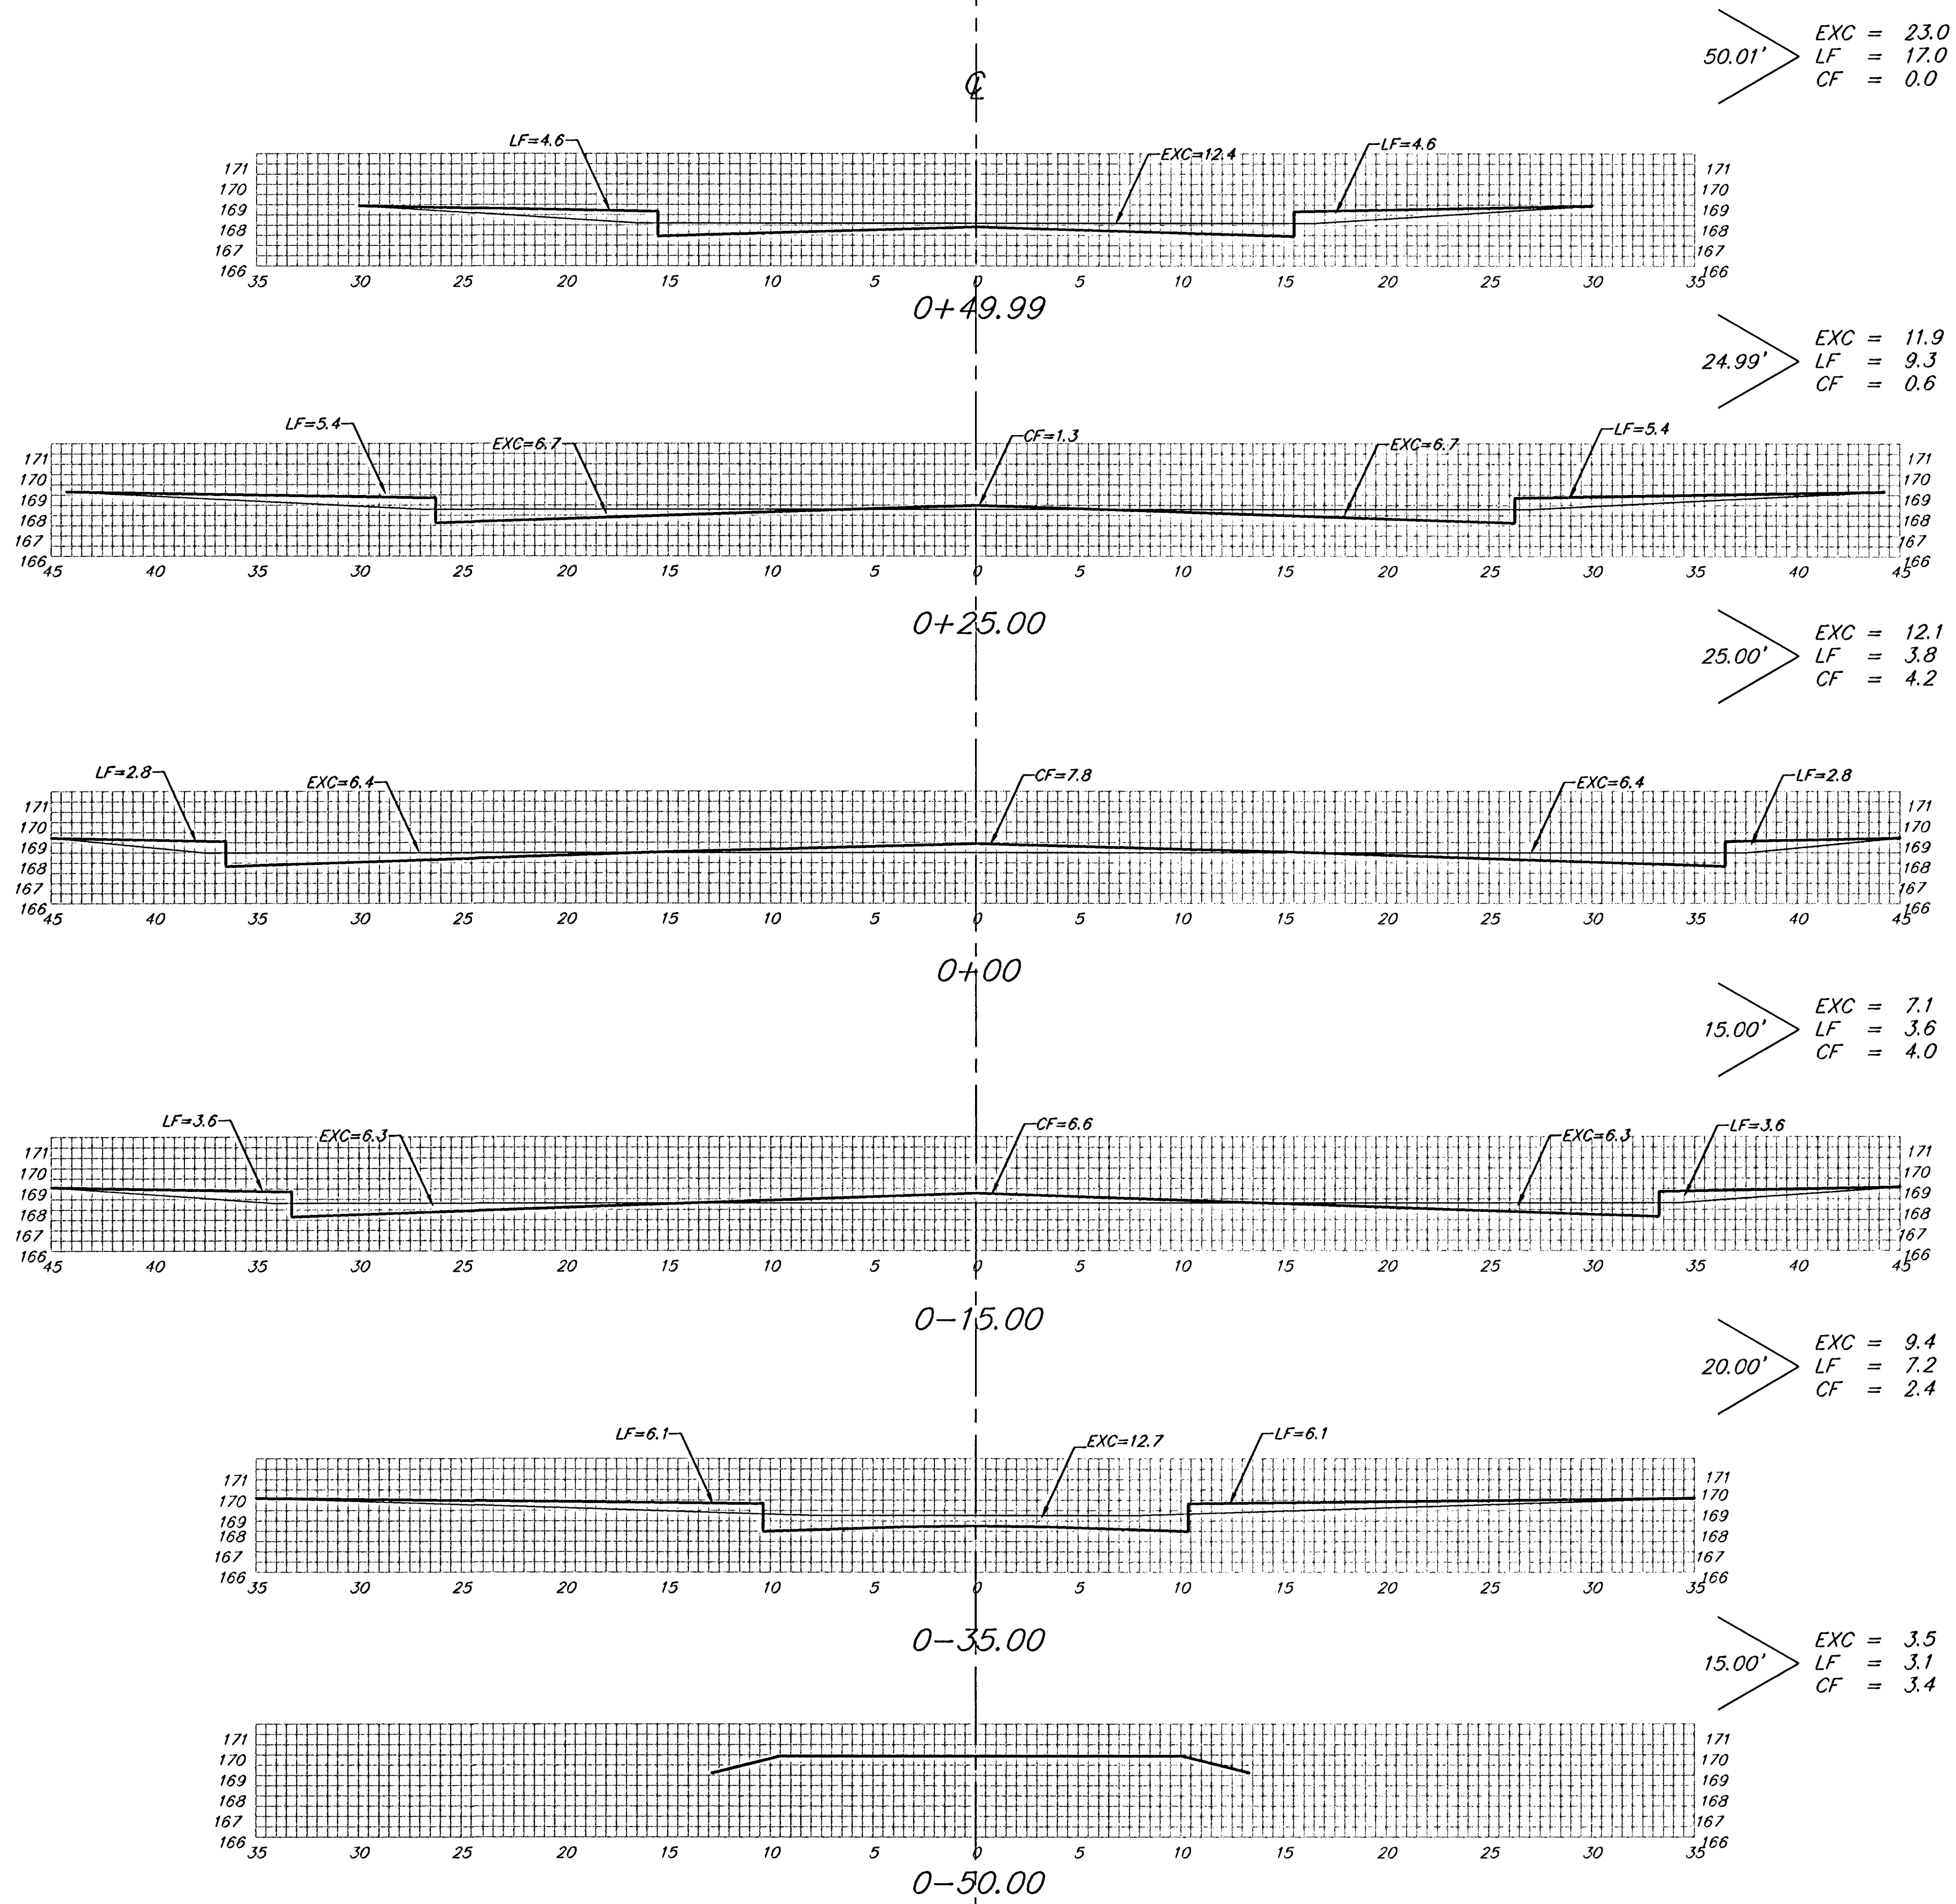

FORESTVIEW CT. (LOTS 33-43, BLOCK A)

Sheet Totals:
 Excavation = 67.0 C.Y.
 Loose Fill = 44.0 C.Y.
 Compacted Fill = 14.6 C.Y.