


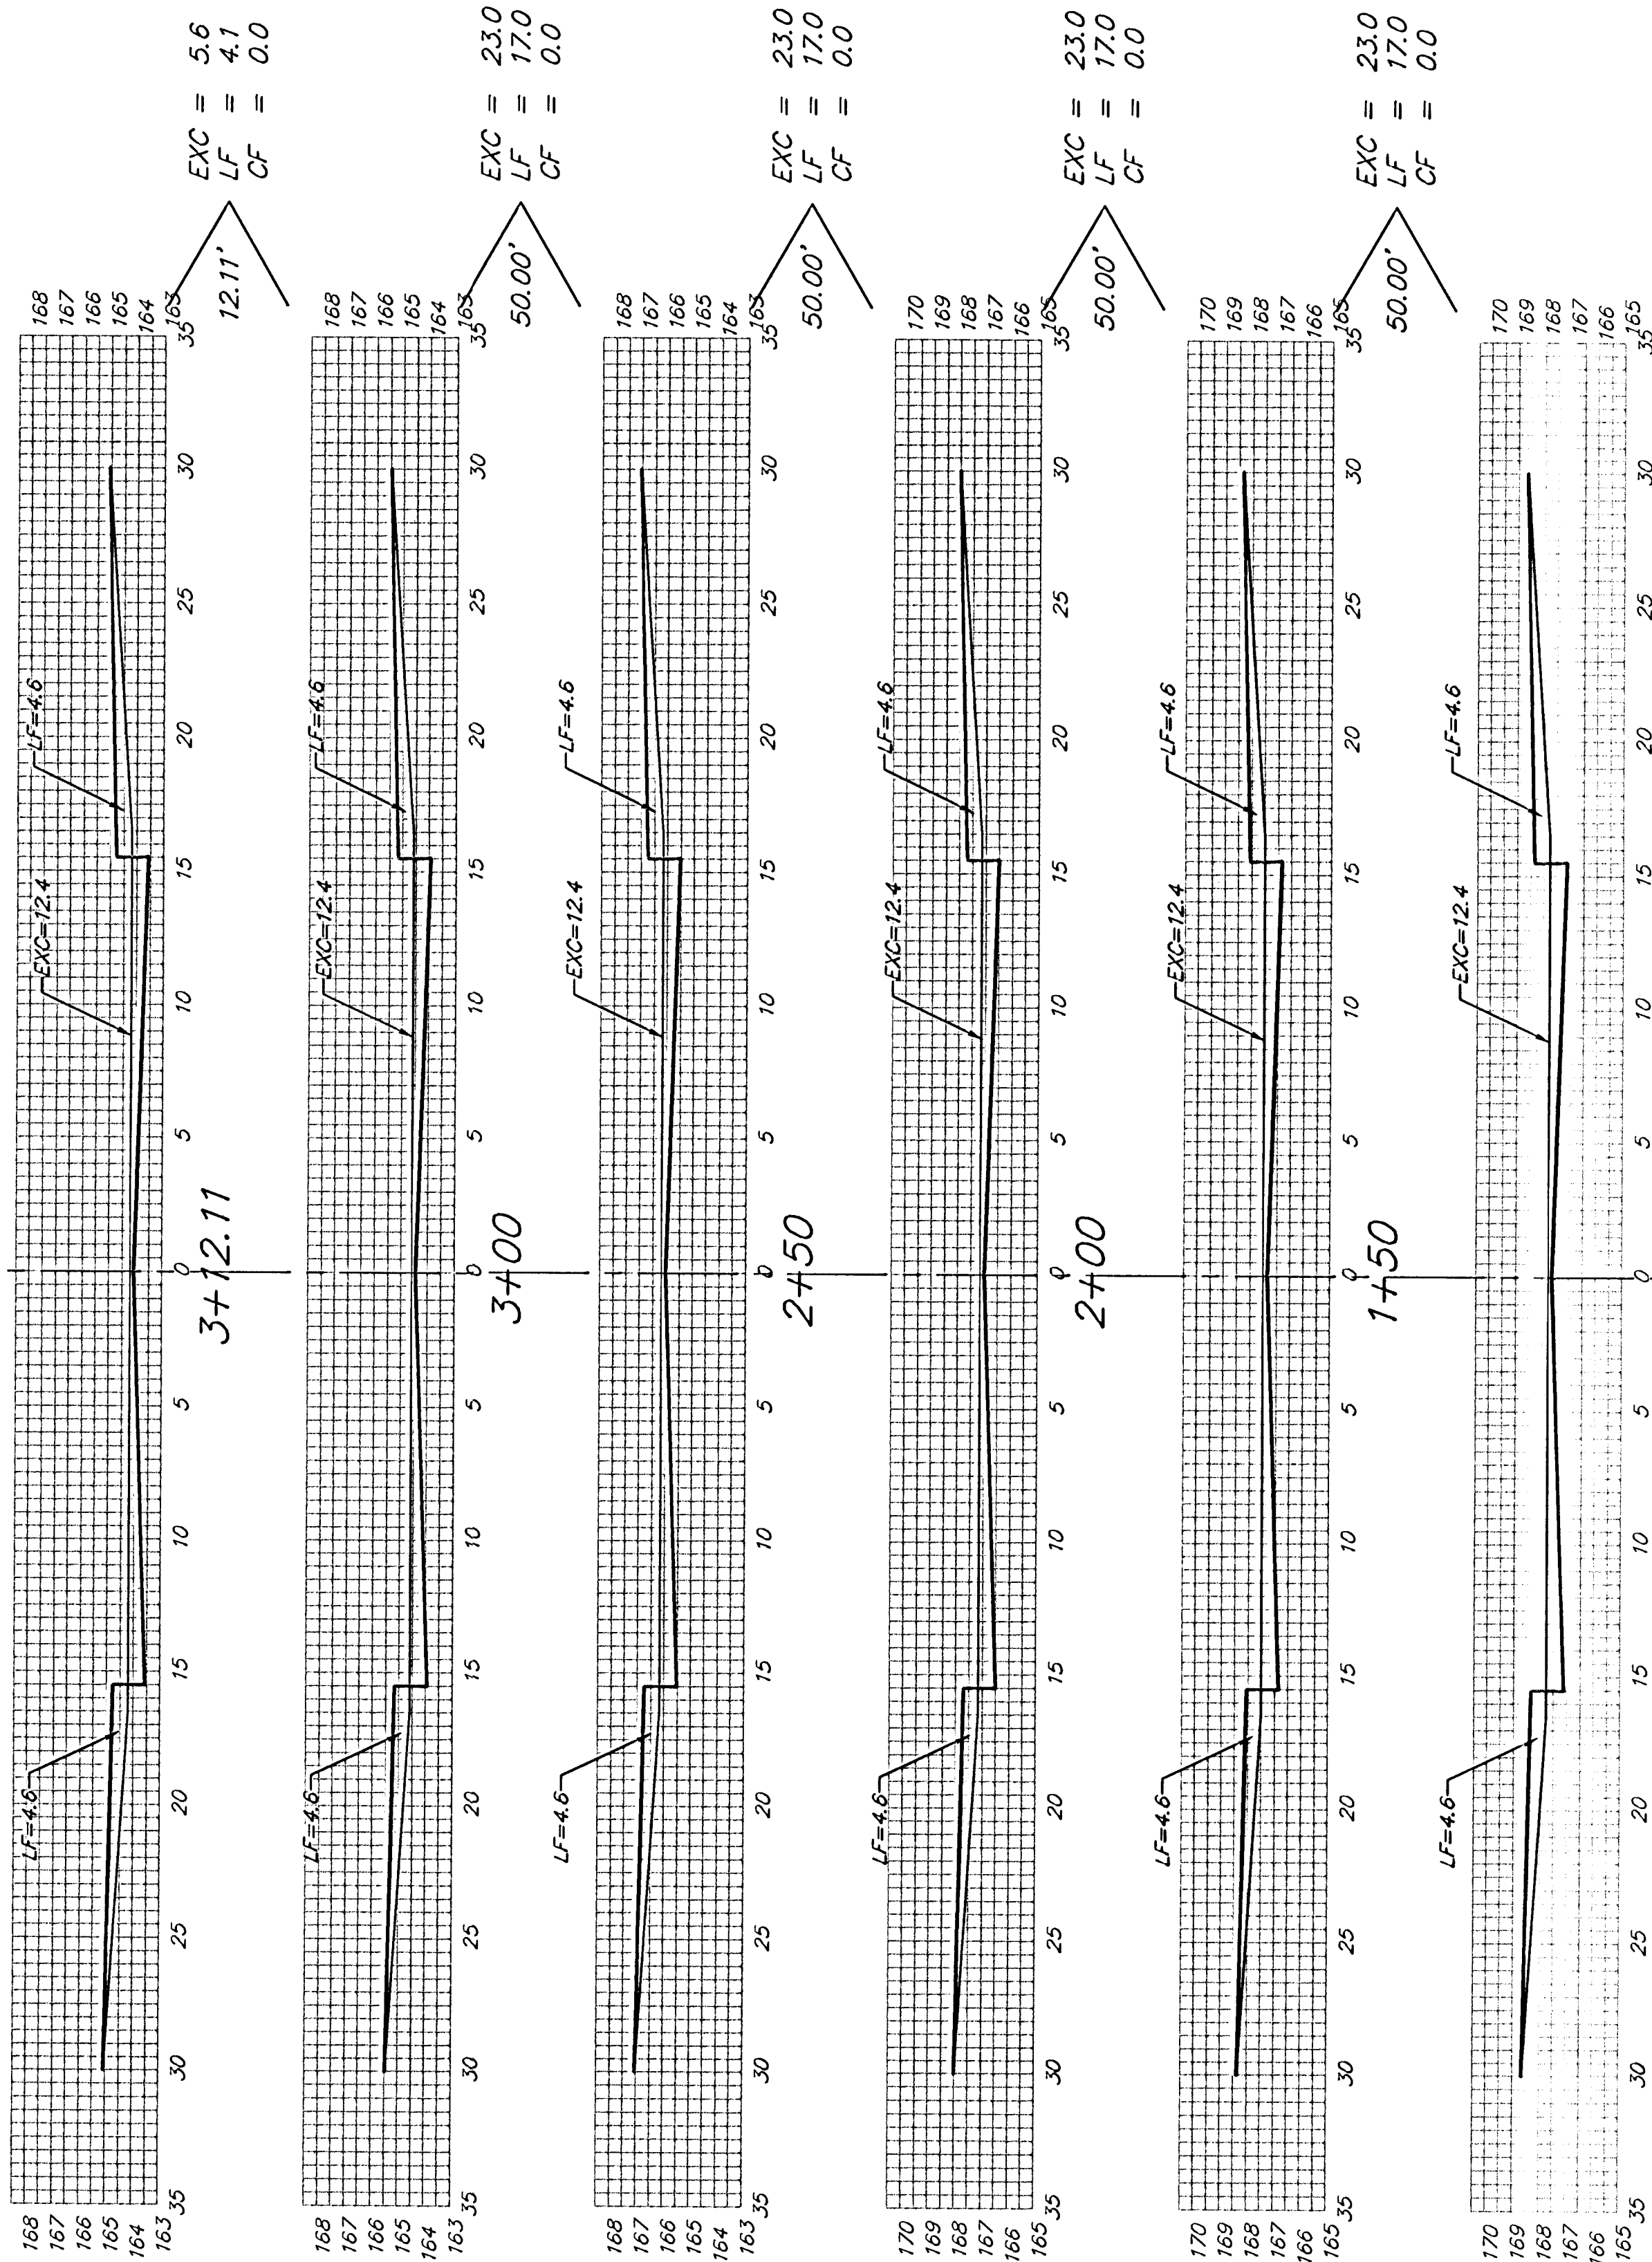

FORESTVIEW CT. (LOTS 33-43, BLOCK A)

Sheet Totals:
Excavation = 97.6 C.Y.
Loose Fill = 72.1 C.Y.
Compacted Fill = 0.0 C.Y.

B. D. BAUGHMAN COMPANY P.A.
ENGINEERING, SURVEYING, & PLANNING
316-262-7271 • 315 ELLIS • WICHITA, KANSAS 67211

PROJECT NUMBER
472-

REV.
SHEET
25
27
Laser/Plan/Top