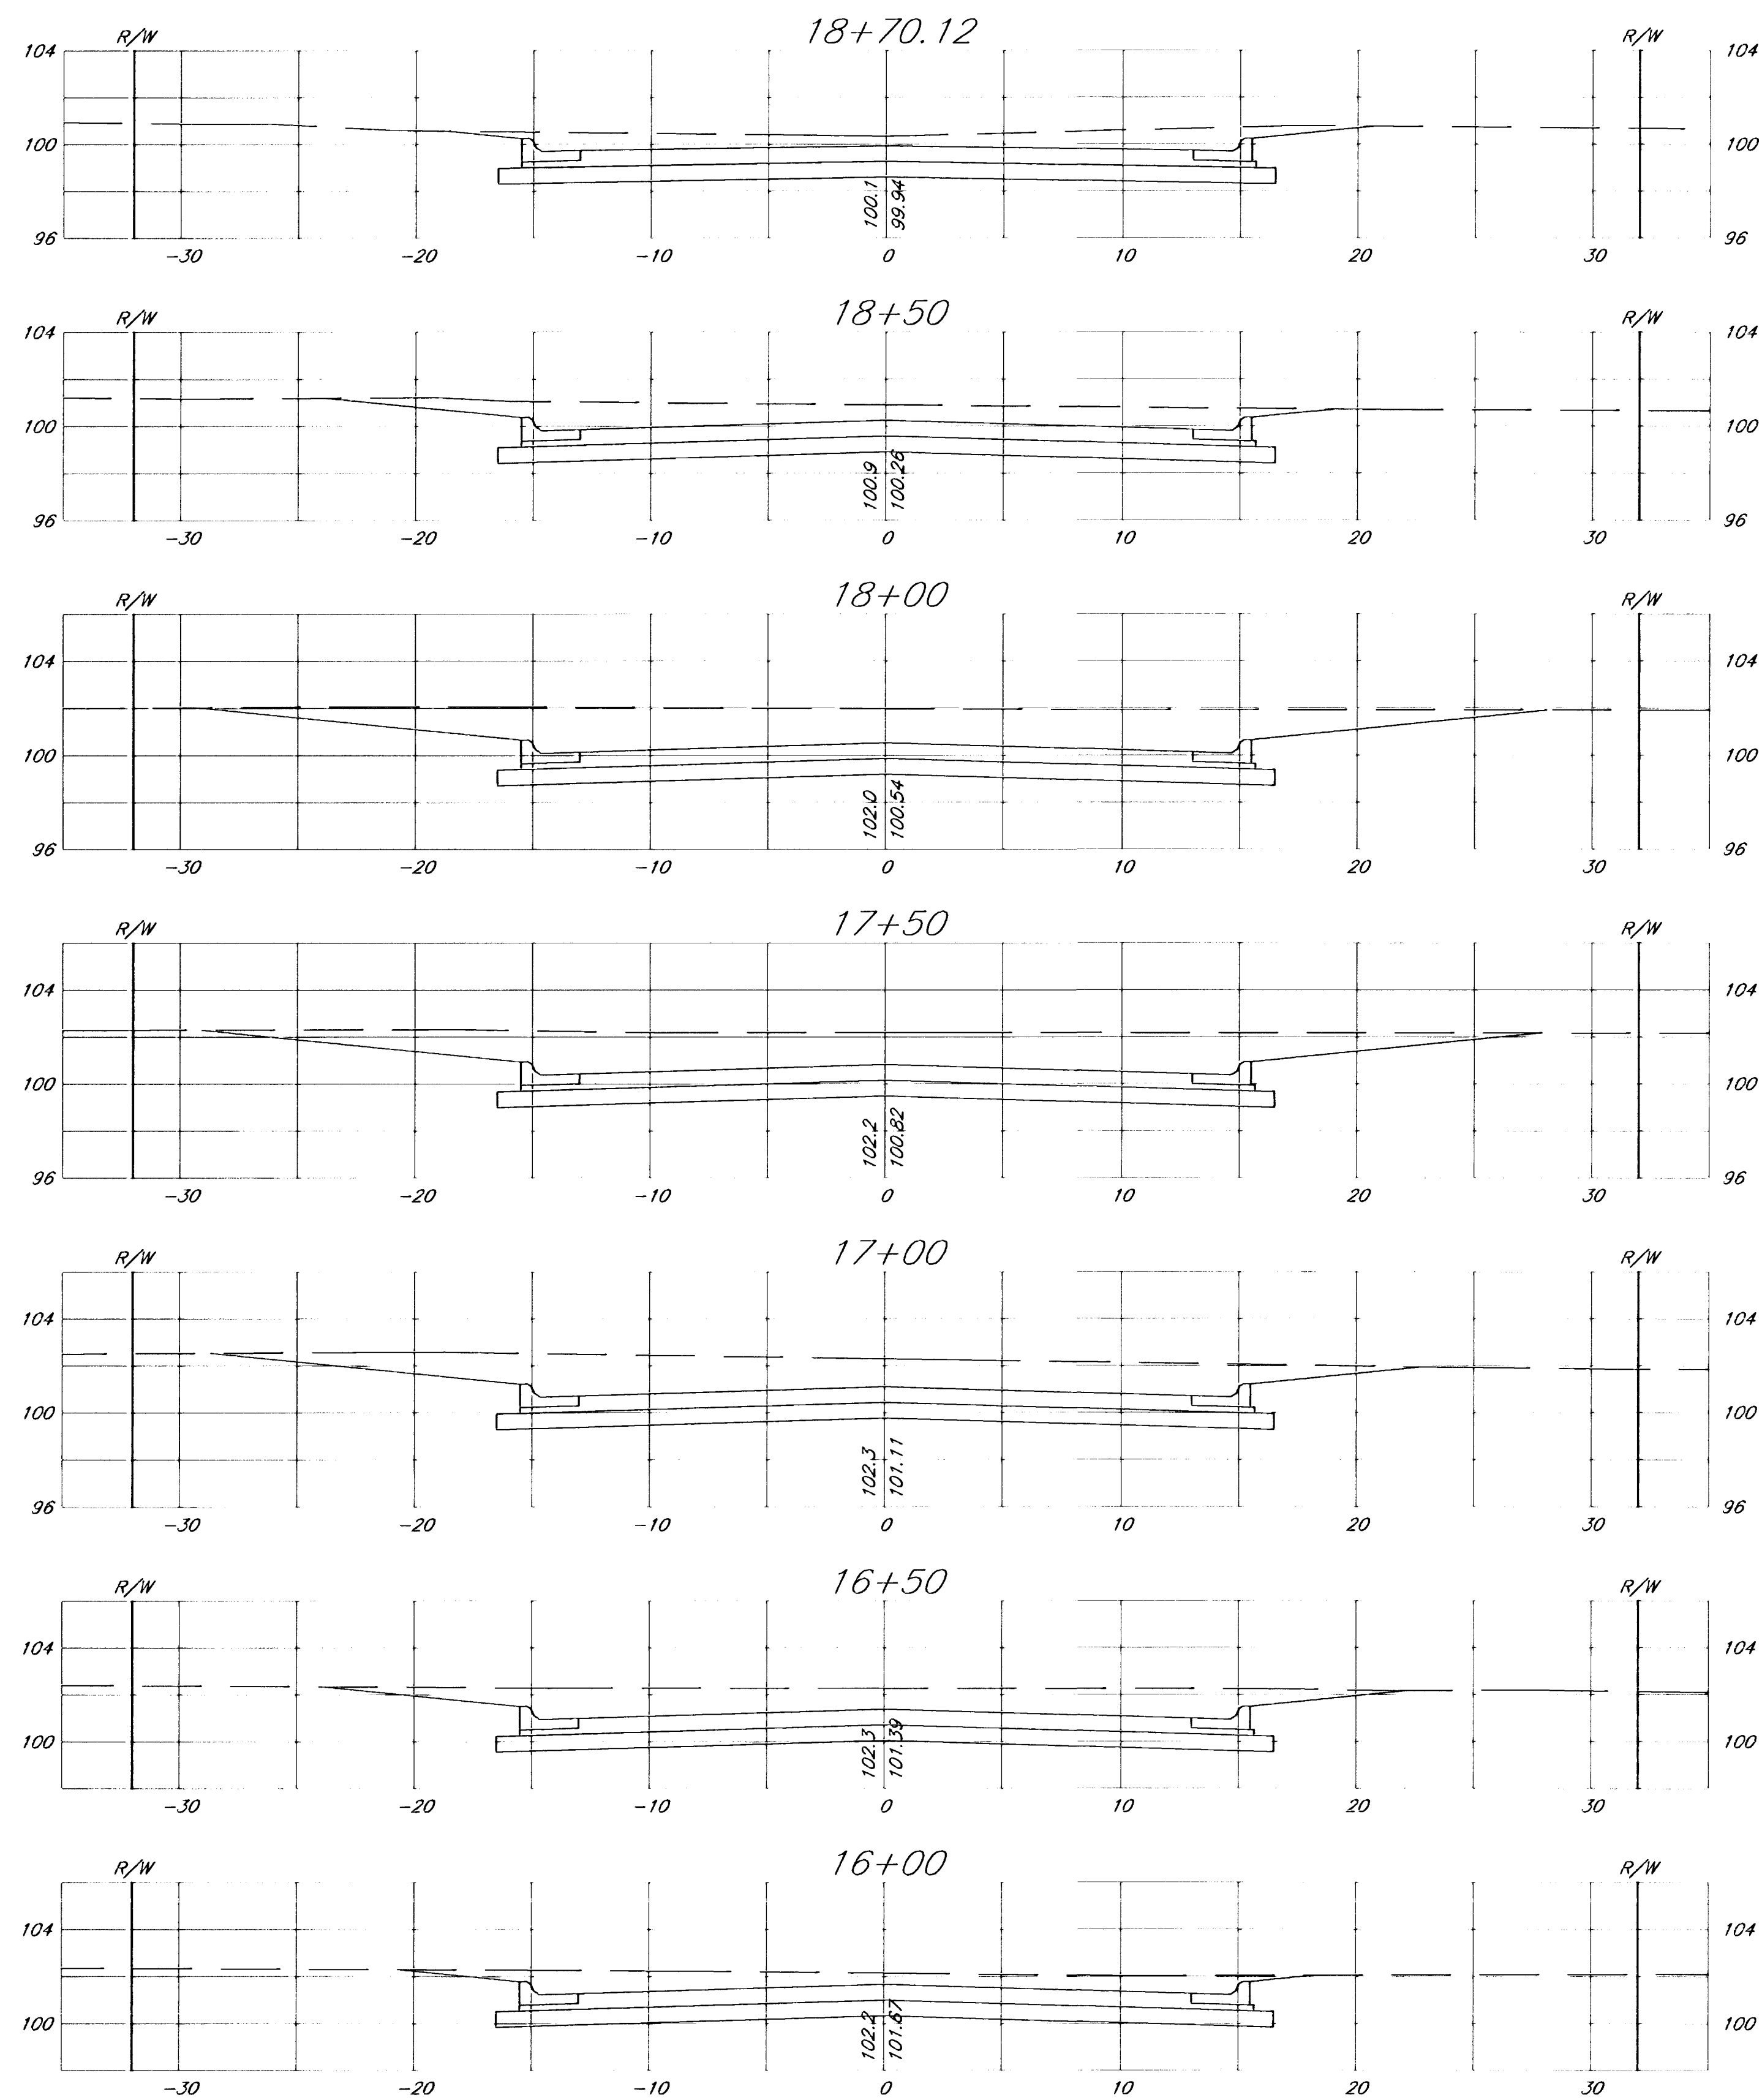


Osie Street Improvements Cross Sections Wichita, Kansas			
PROJECT NUMBER 472-83705			
KEM NO. 02131	FILE xsect	DATE 3/03	SHEET 8
DESIGN pb	DRAWN pb	REVISED 4/22/03	OF 11

516 S. Market,
Wichita, KS 67202

316/264-0242