



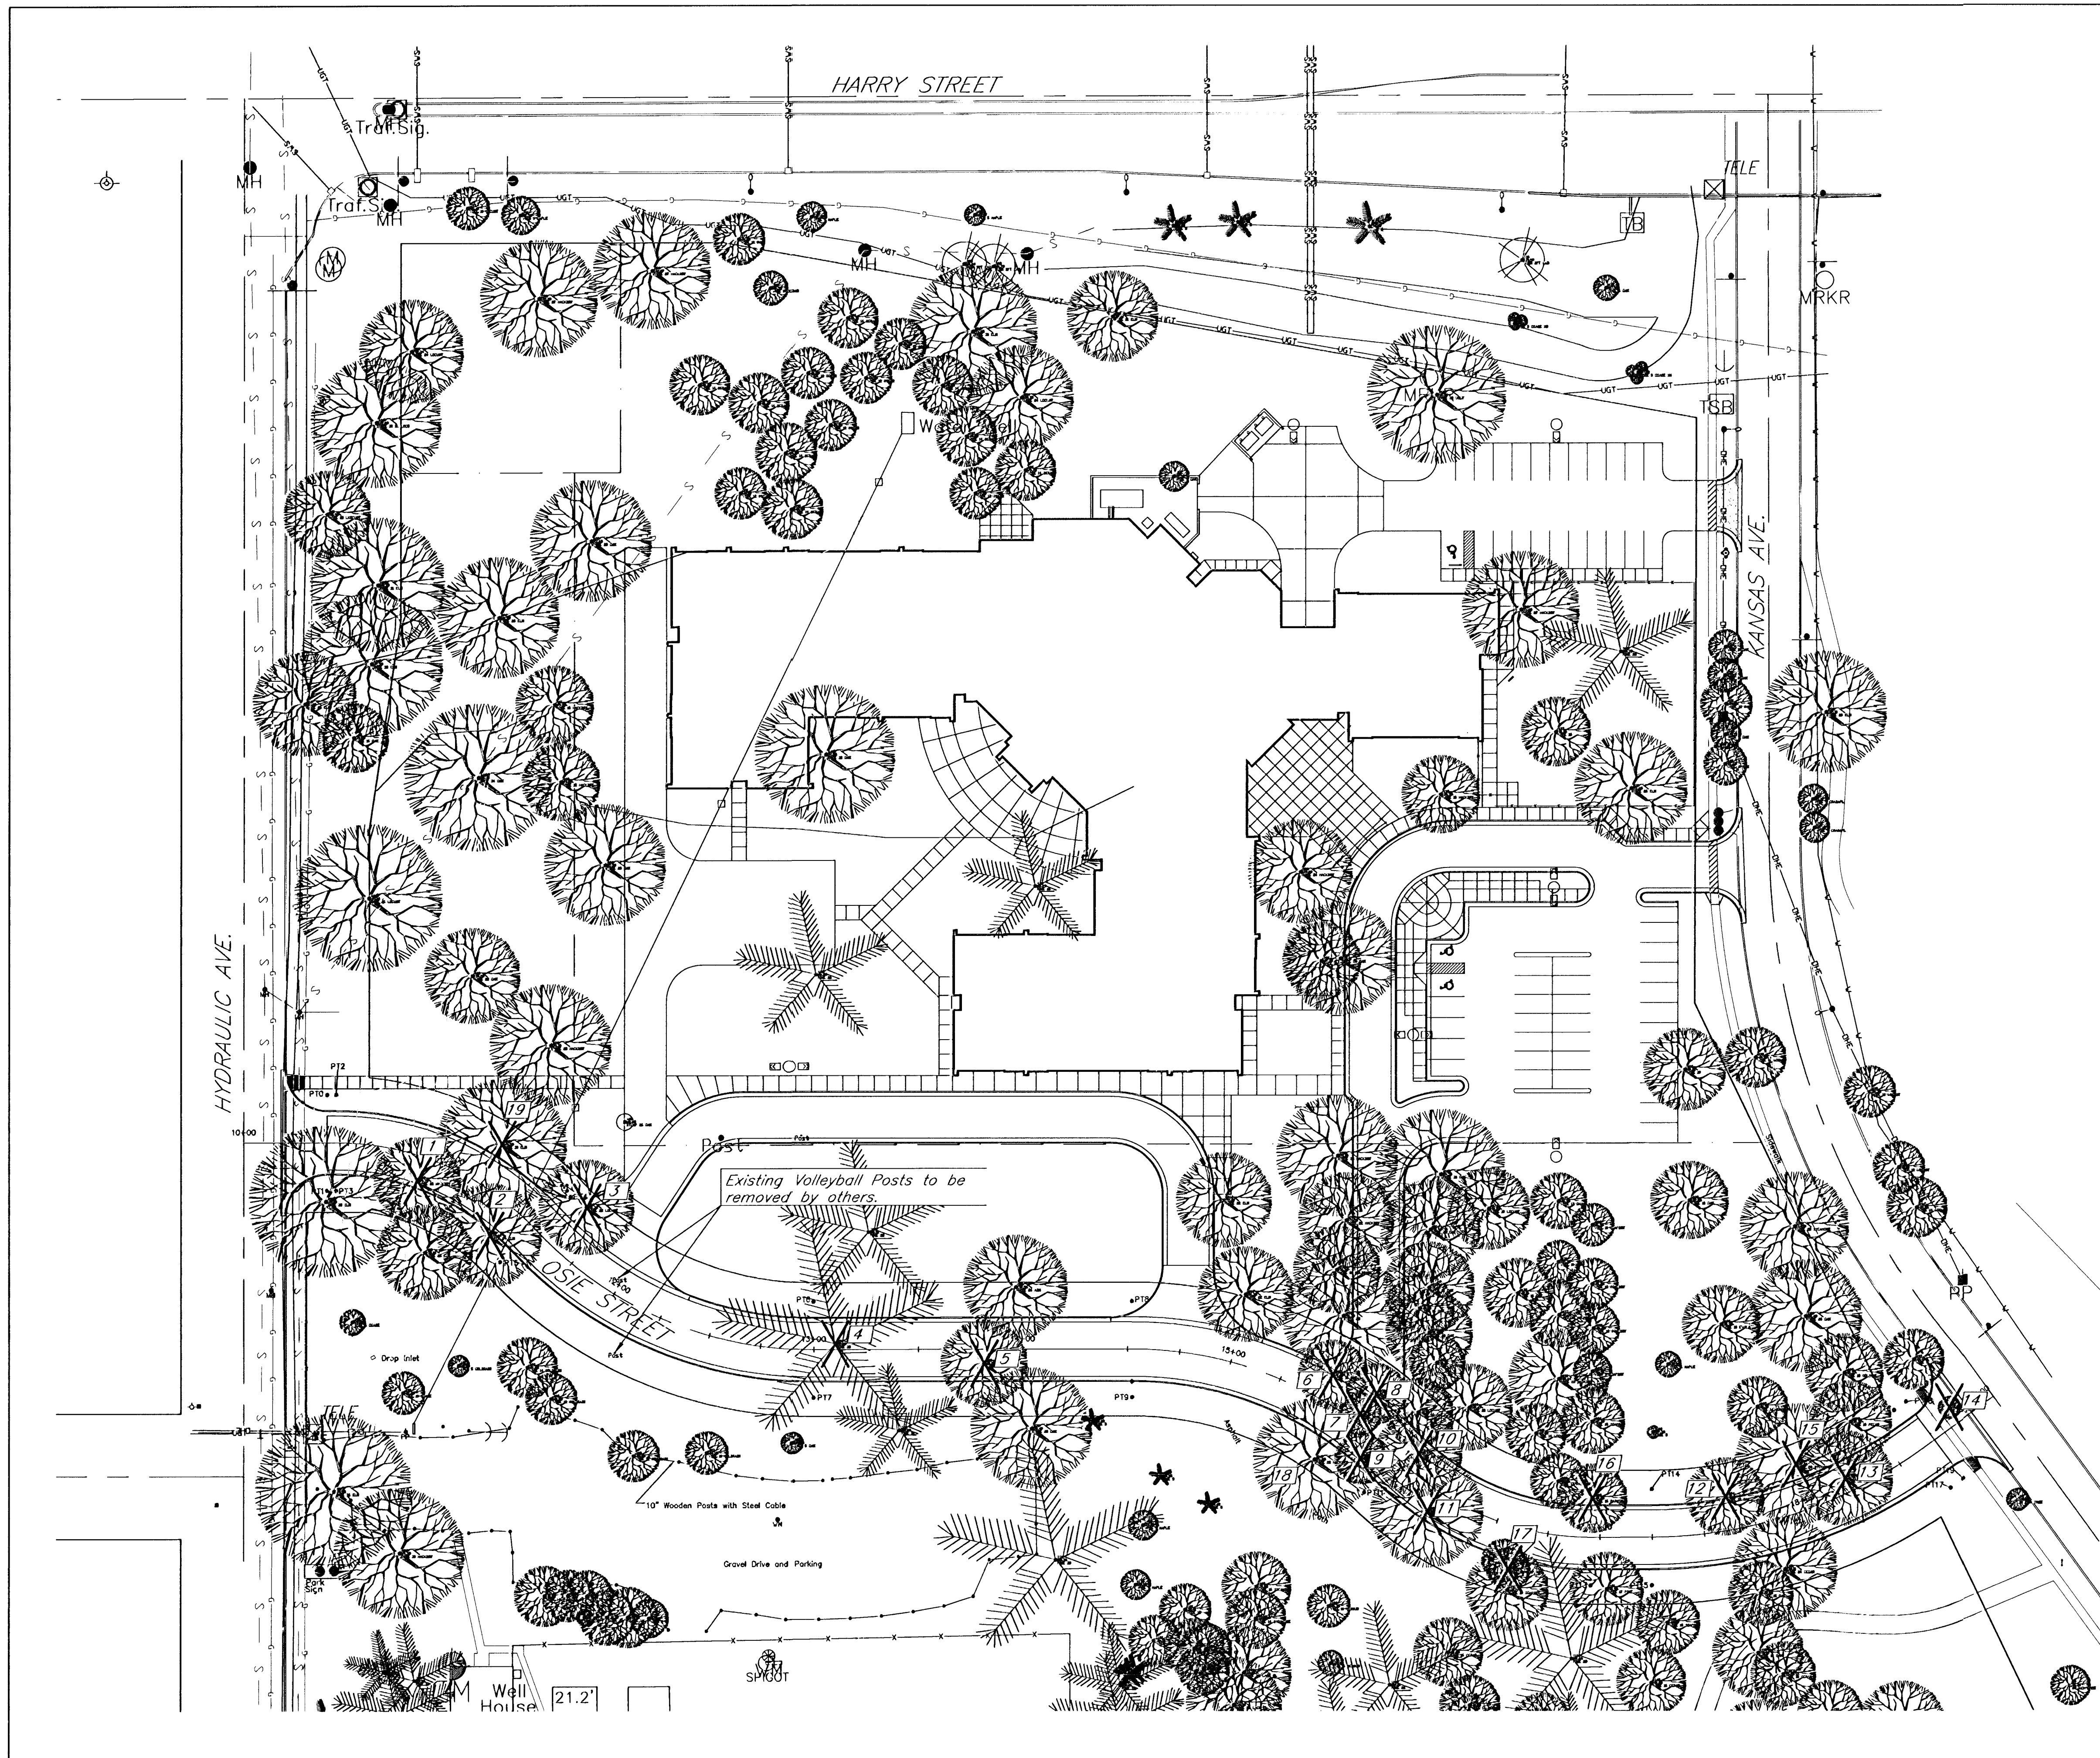

List of Trees to be Removed.

Number	Description	Number	Description
1.	20" HackleBerry	11.	26" Oak
2.	24" Elm	12.	18" Oak
3.	22" Locust	13.	22" Gold
4.	30" Pine	14.	16" Oak
5.	20" Oak	15.	28" Sycamore
6.	16" Oak	16.	16" Unknown
7.	10" Cedar	17.	10" Soapberry
8.	14" Cedar	18.	28" Hackleberry
9.	12" Cedar	19.	30 Elm
10.	20" Oak		

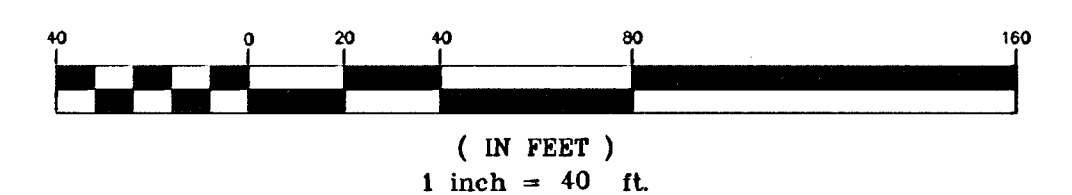

Osie Street Demolition Plan Wichita, Kansas			
PROJECT NUMBER 472-83705			
kemiller engineering	HEW NO. 02131	FILE demo	DATE 3/03
	DESIGN pb	DRAWN pb	REVISED 4/22/03
516 S. Market, Wichita, KS 67202			316/264-0242
SHEET 10 OF 11			