



BM #1: COW BM at the SW corner of
Pawnee Ave. and Maize Road.
Elev. = 135.15 (City Datum)

BM #2: "□" in top of curb on the north side of Yosemite, 65' east of Maize Road.
Elev. = 143.67 (City Datum)

BM #3: COW BM at Shefford on the
south side of Pawnee Ave.
Elev. = 145.53 (City Datum)



Scale: 1" = 40'

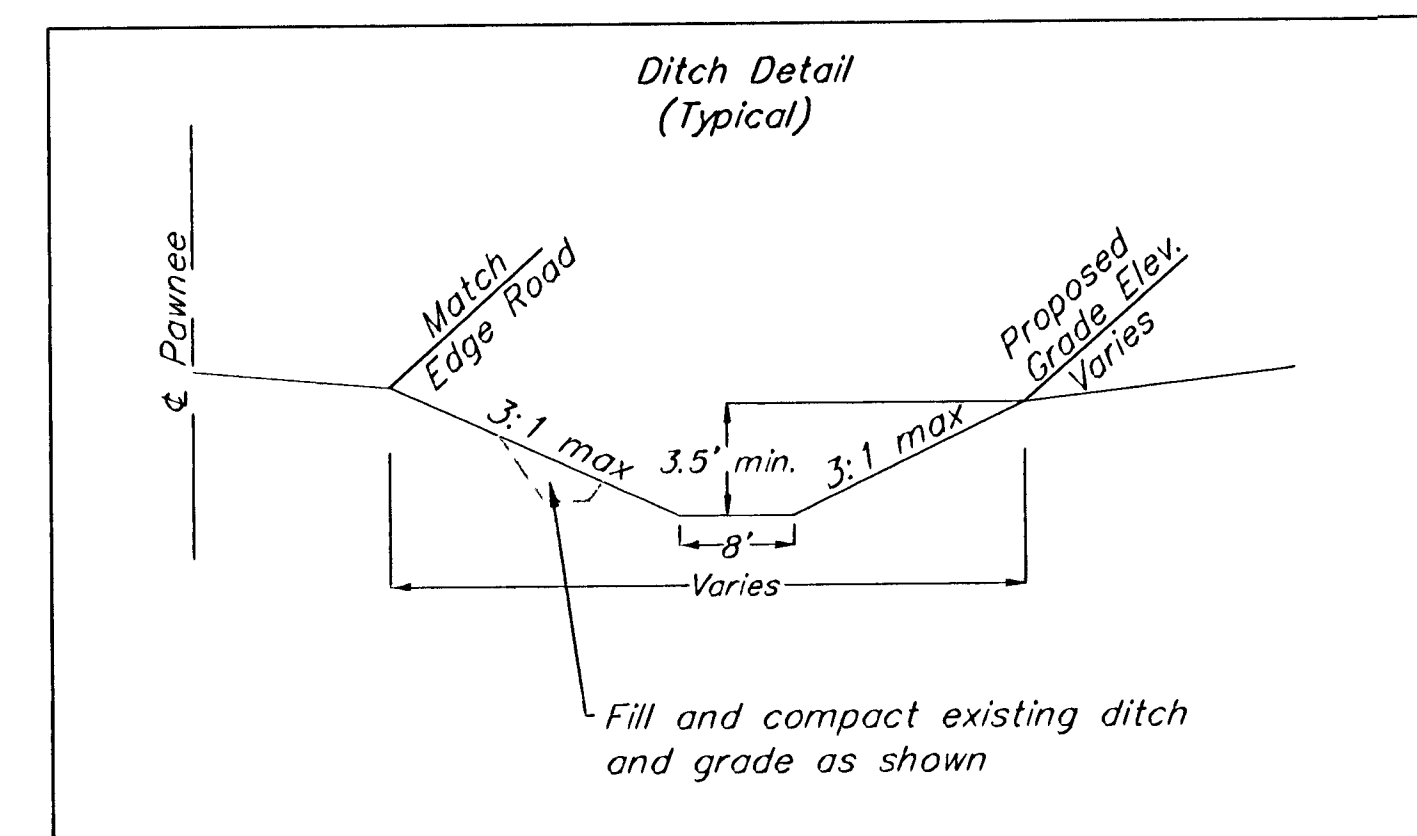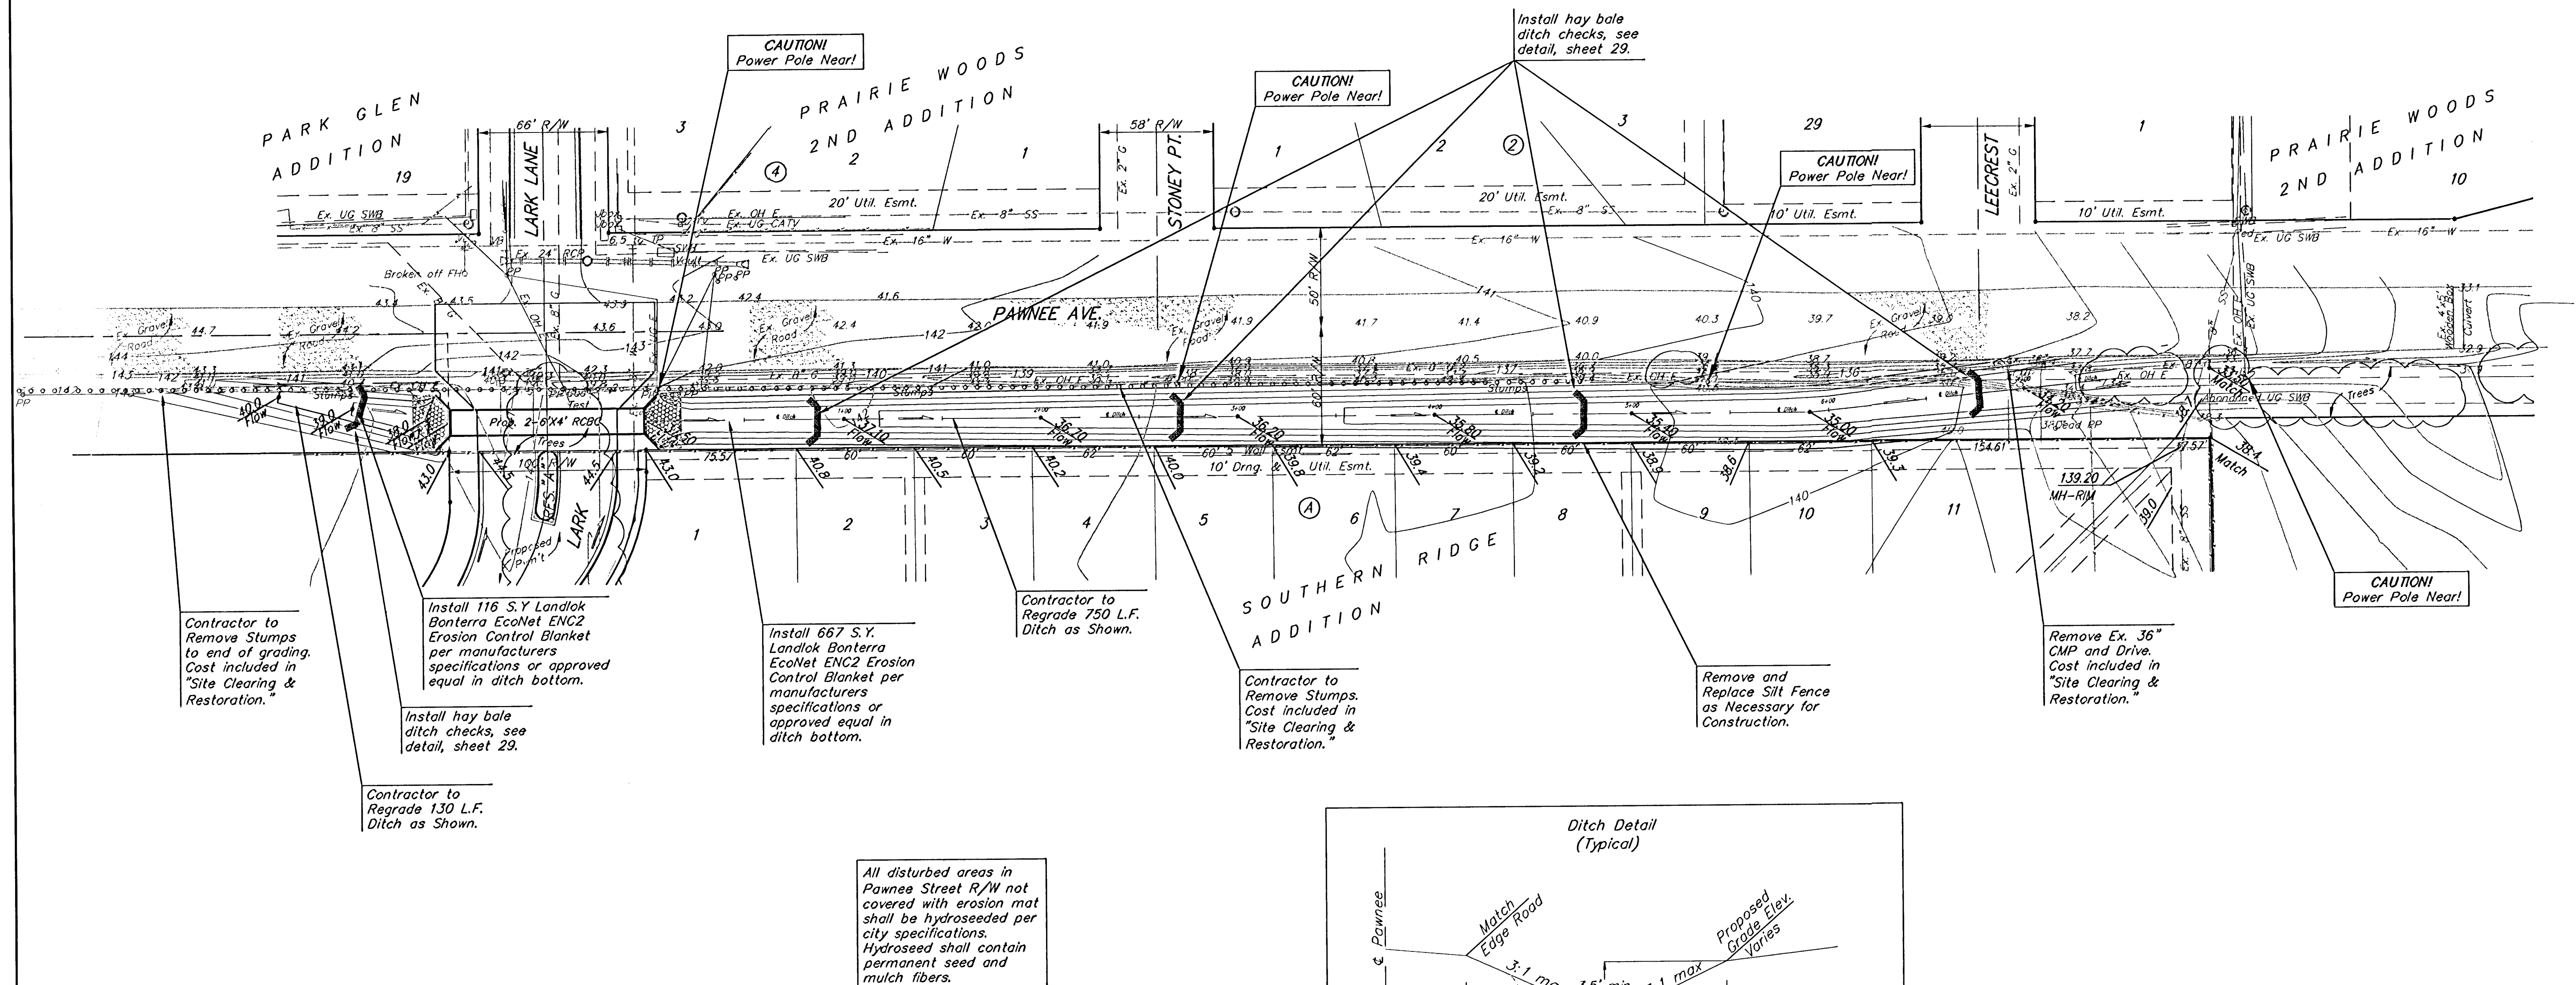

**SOUTHERN RIDGE ADDITION
DITCH PLAN
WICHITA, KANSAS**

BAUGHMAN COMPANY P.A.
ENGINEERING, SURVEYING, & PLANNING

PROJECT NUMBER
472-83681

DESIGN <i>M/D/W</i>	DRAWN <i>TMS</i>	APPROVED	DATE <i>05/03</i>	SCALE <i>Noted</i>
------------------------	---------------------	----------	----------------------	-----------------------

02-11-F464
Ridge/Ditch