


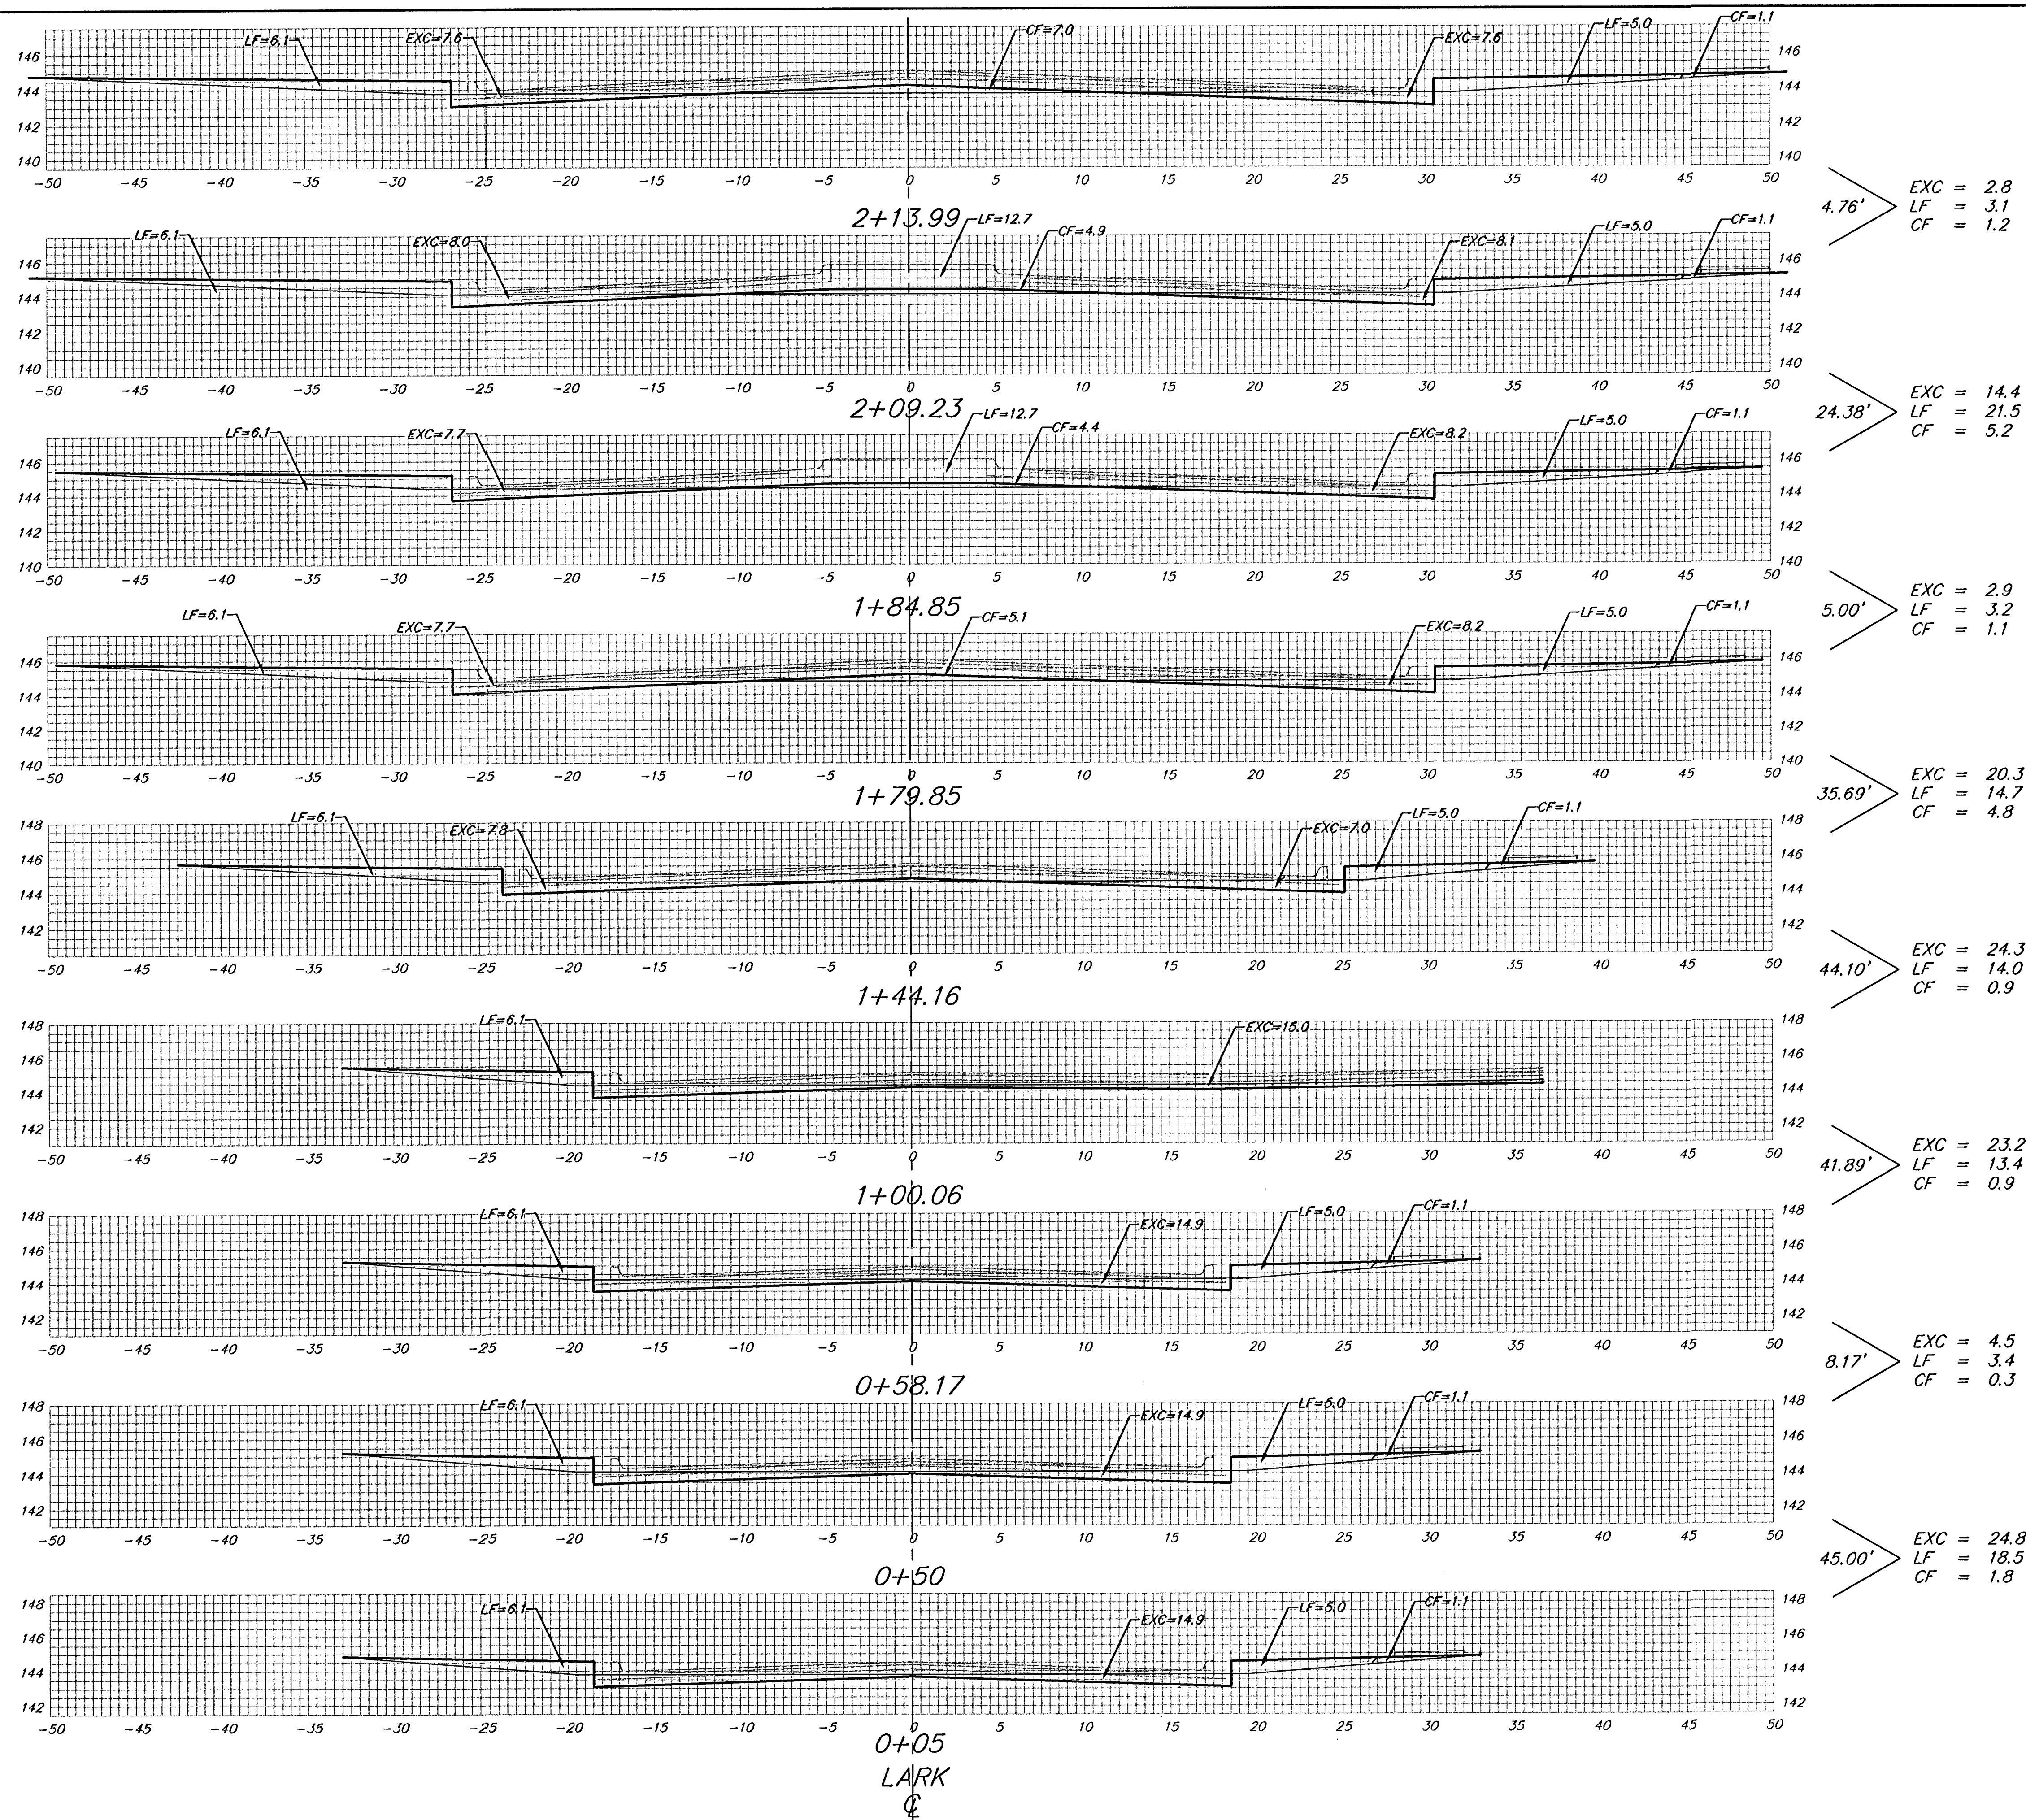

Sheet Totals:
 Excavation = 117.2 C.Y.
 Loose Fill = 91.8 C.Y.
 Compacted Fill = 16.2 C.Y.