


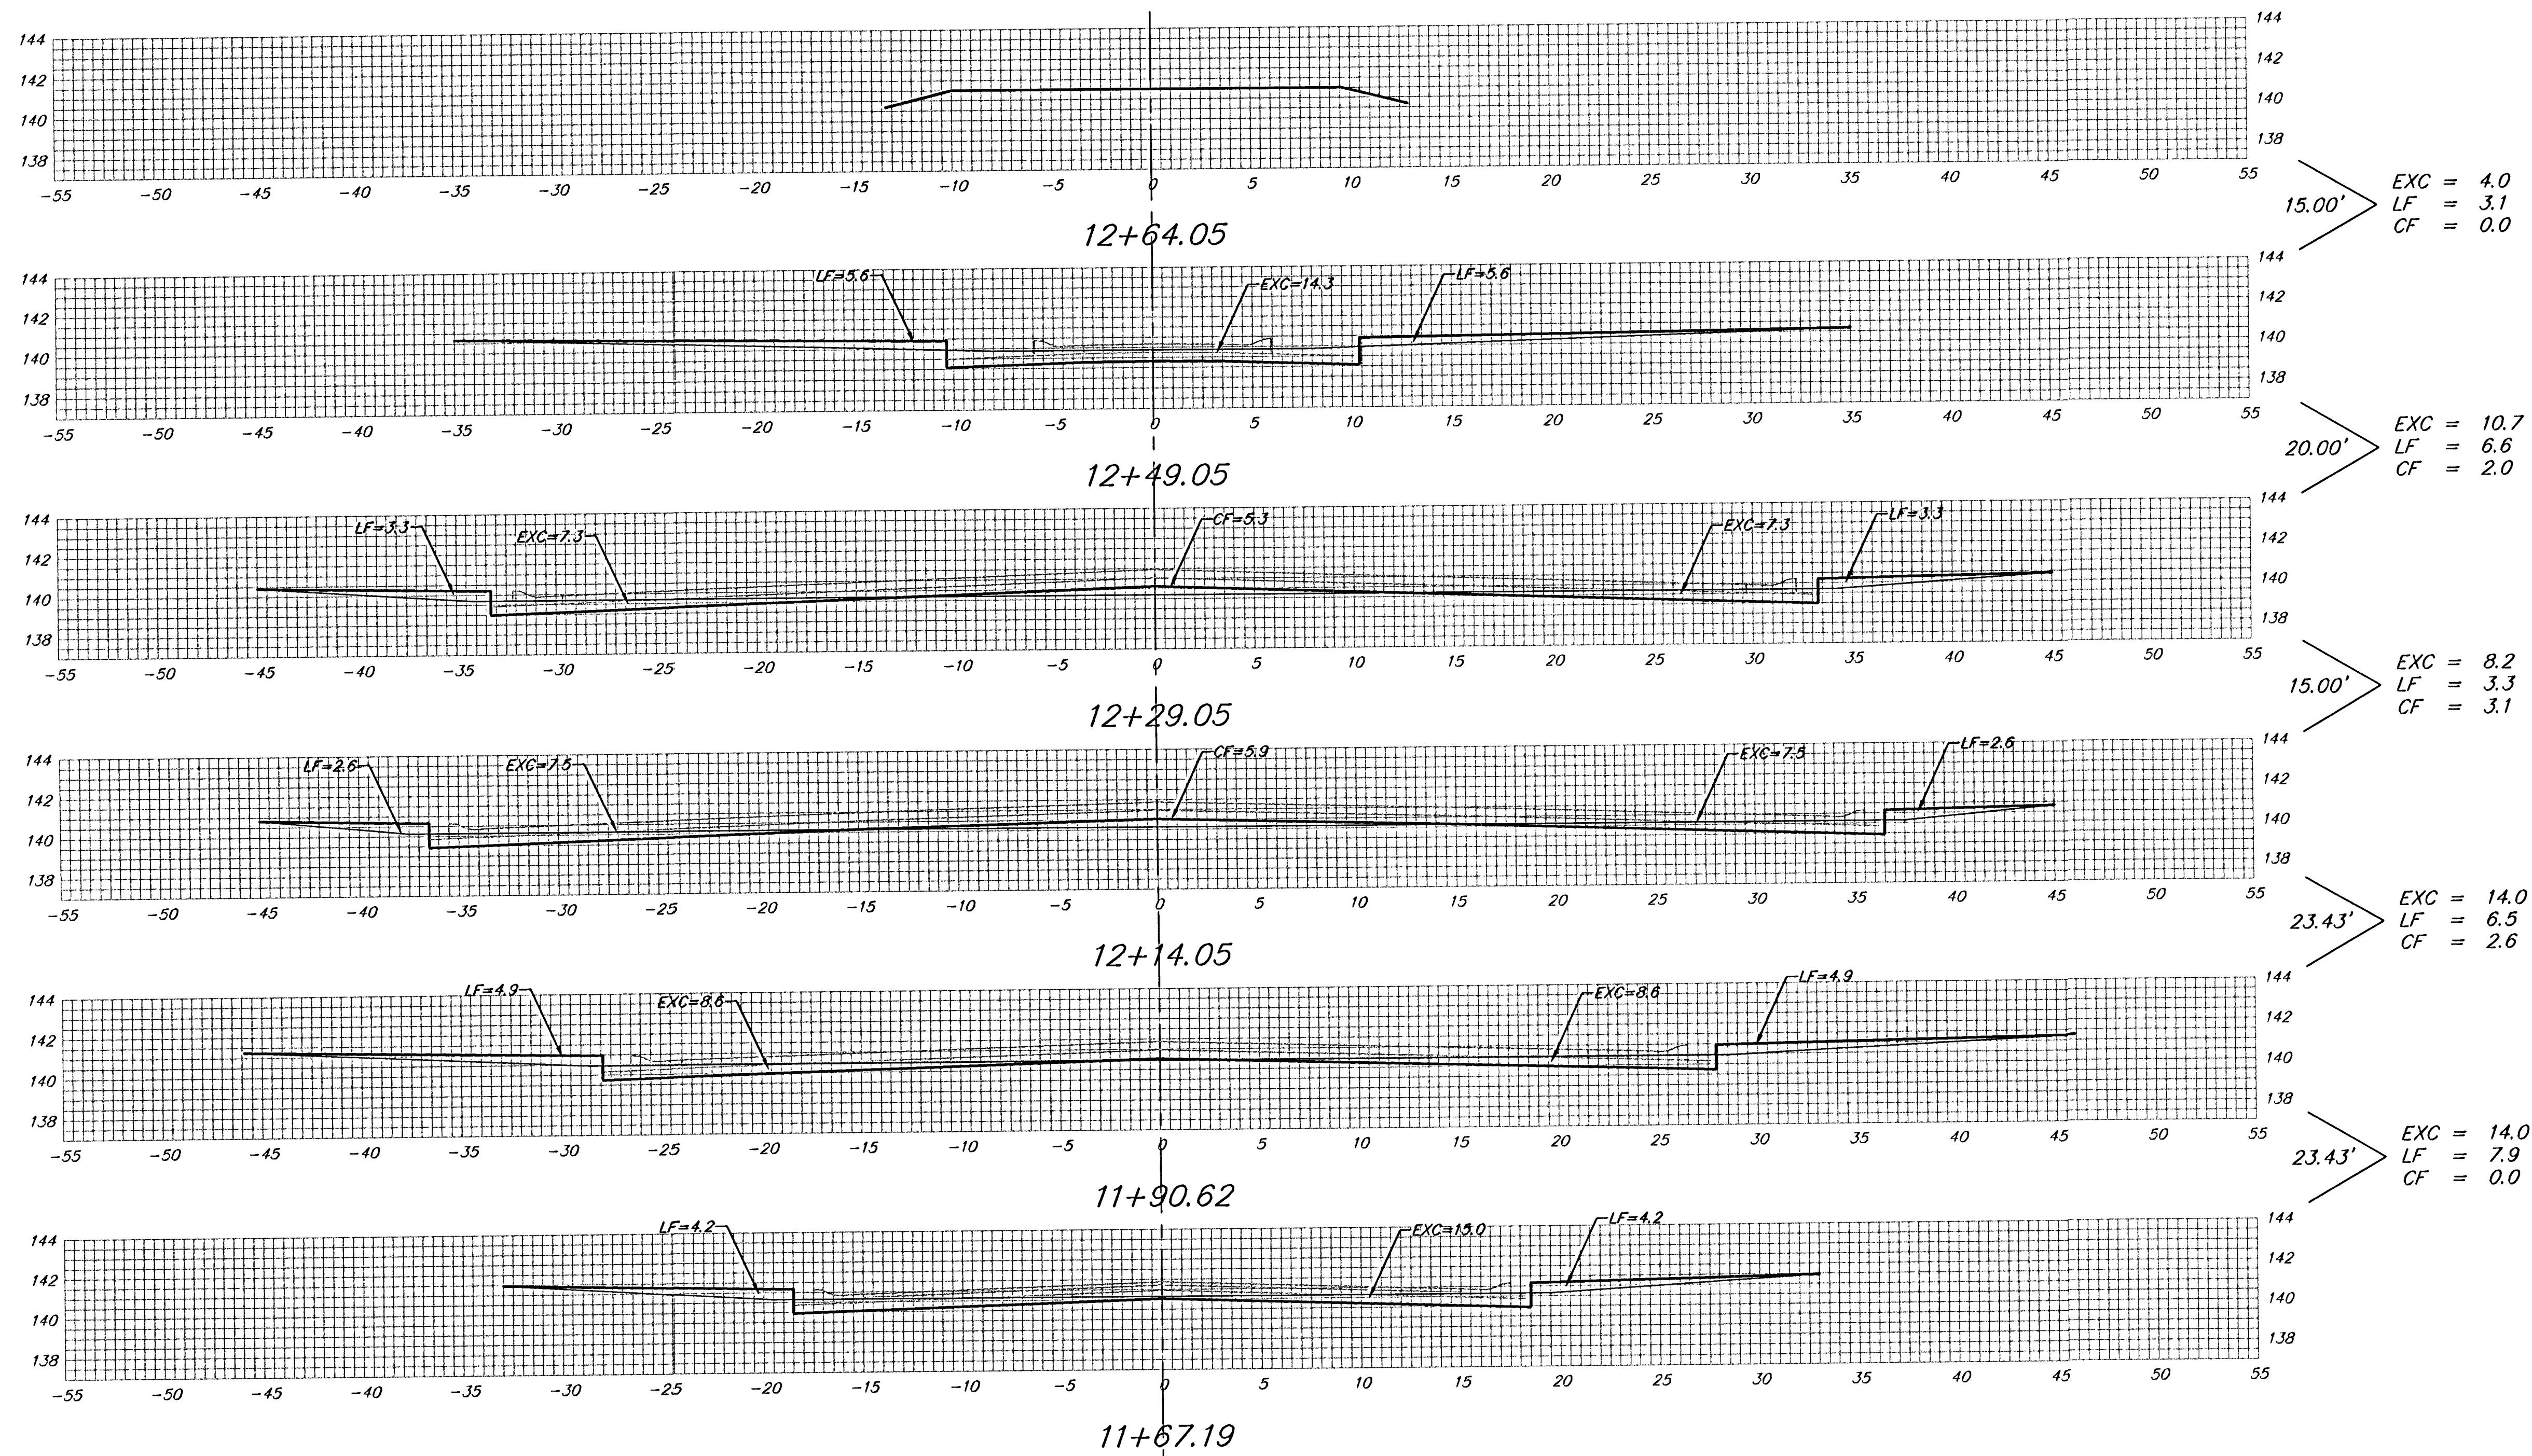

Sheet Totals:

Excavation	=	50.9	C.Y.
Loose Fill	=	27.4	C.Y.
Compacted Fill	=	7.7	C.Y.