


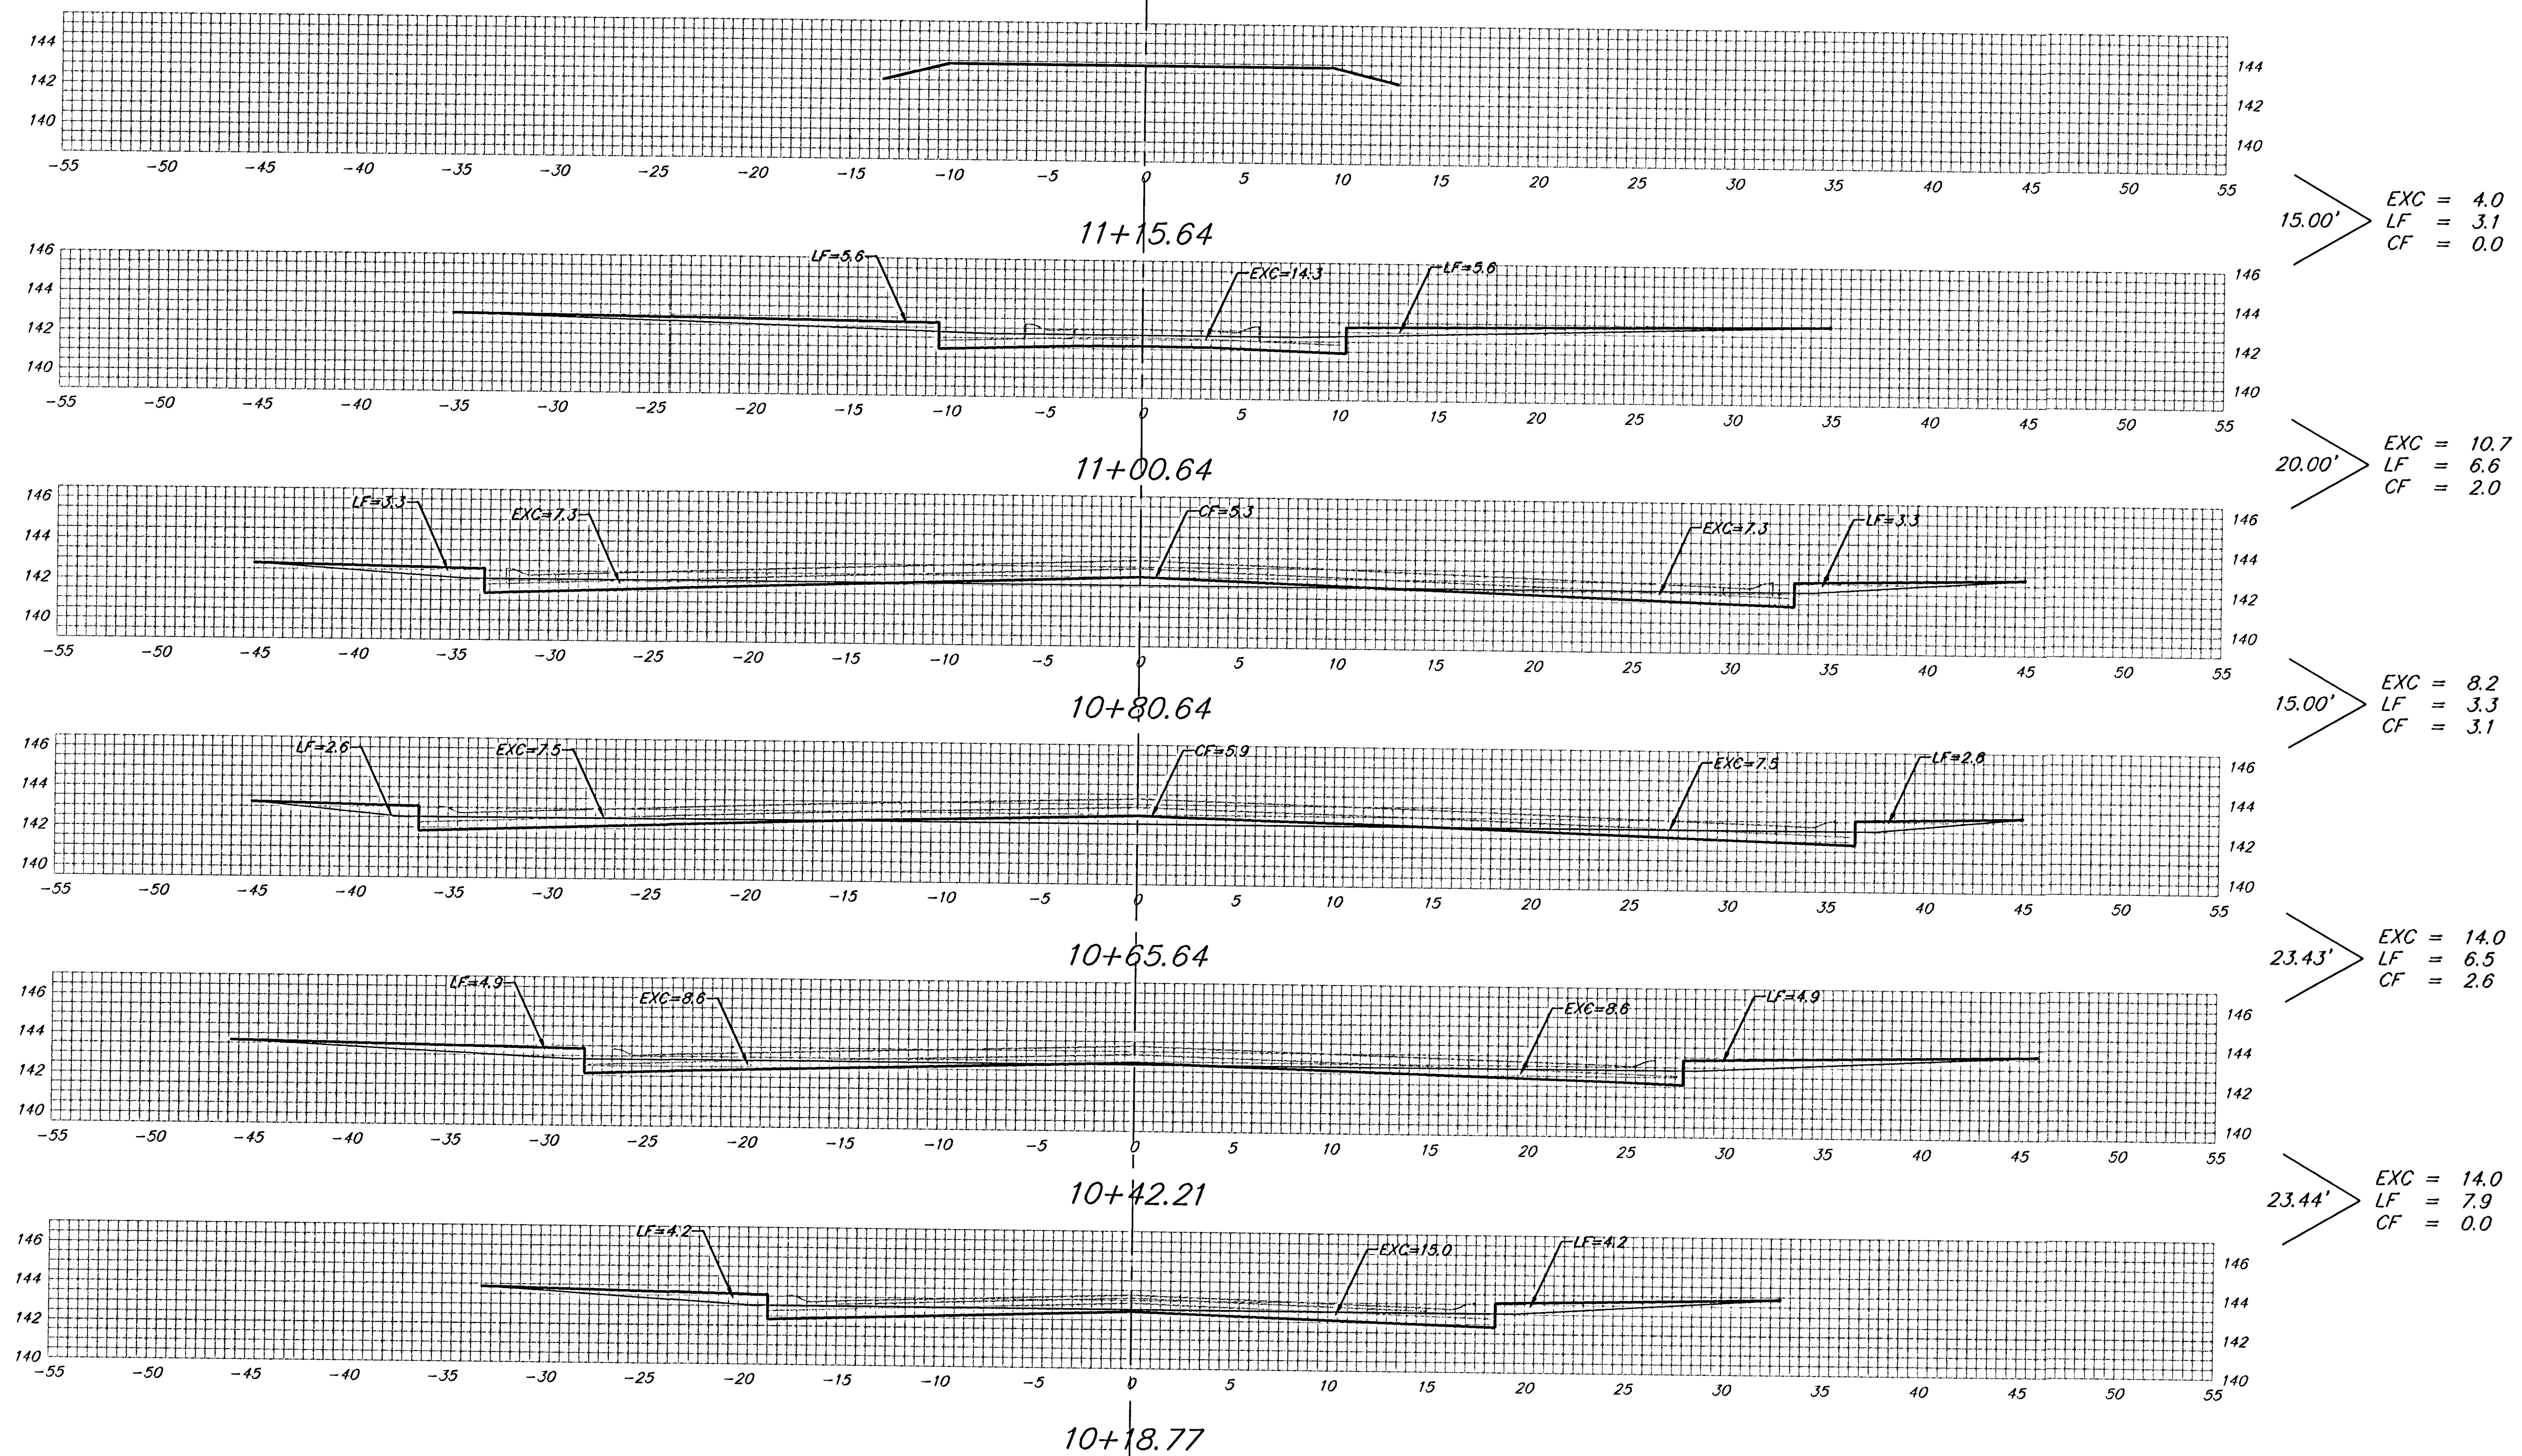

Sheet Totals:
 Excavation = 50.9 C.Y.
 Loose Fill = 27.4 C.Y.
 Compacted Fill = 7.7 C.Y.