


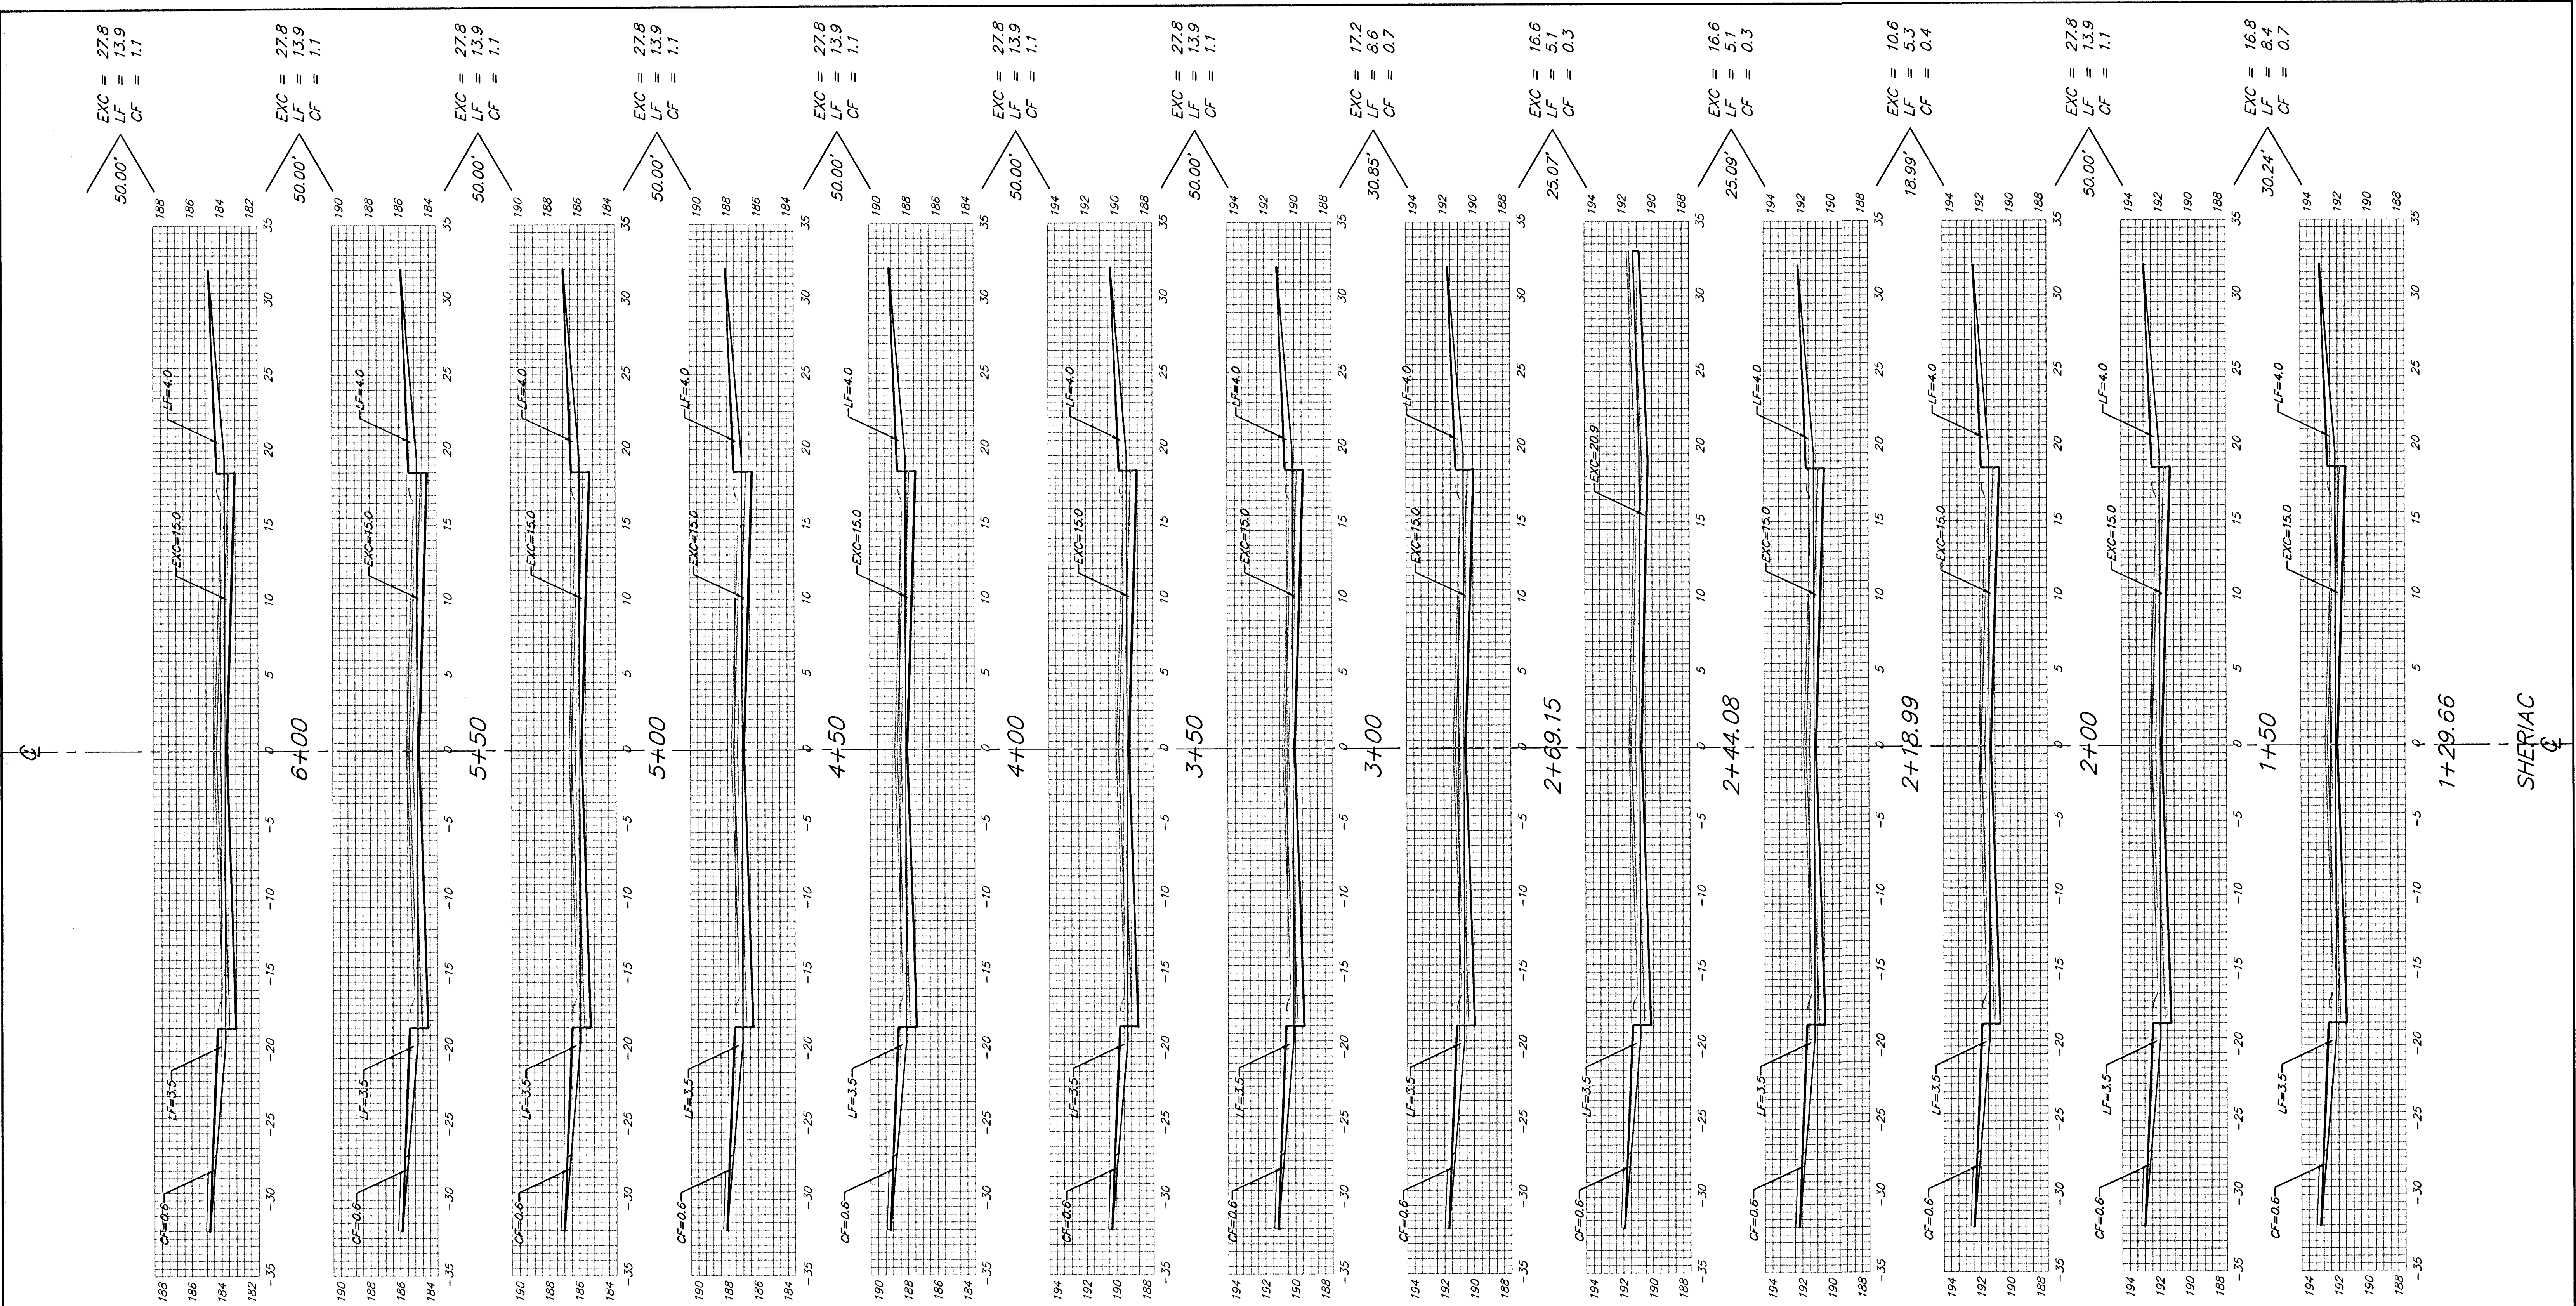

Sheet Totals:
 Excavation = 300.2 C.Y.
 Loose Fill = 143.7 C.Y.
 Compacted Fill = 11.2 C.Y.