


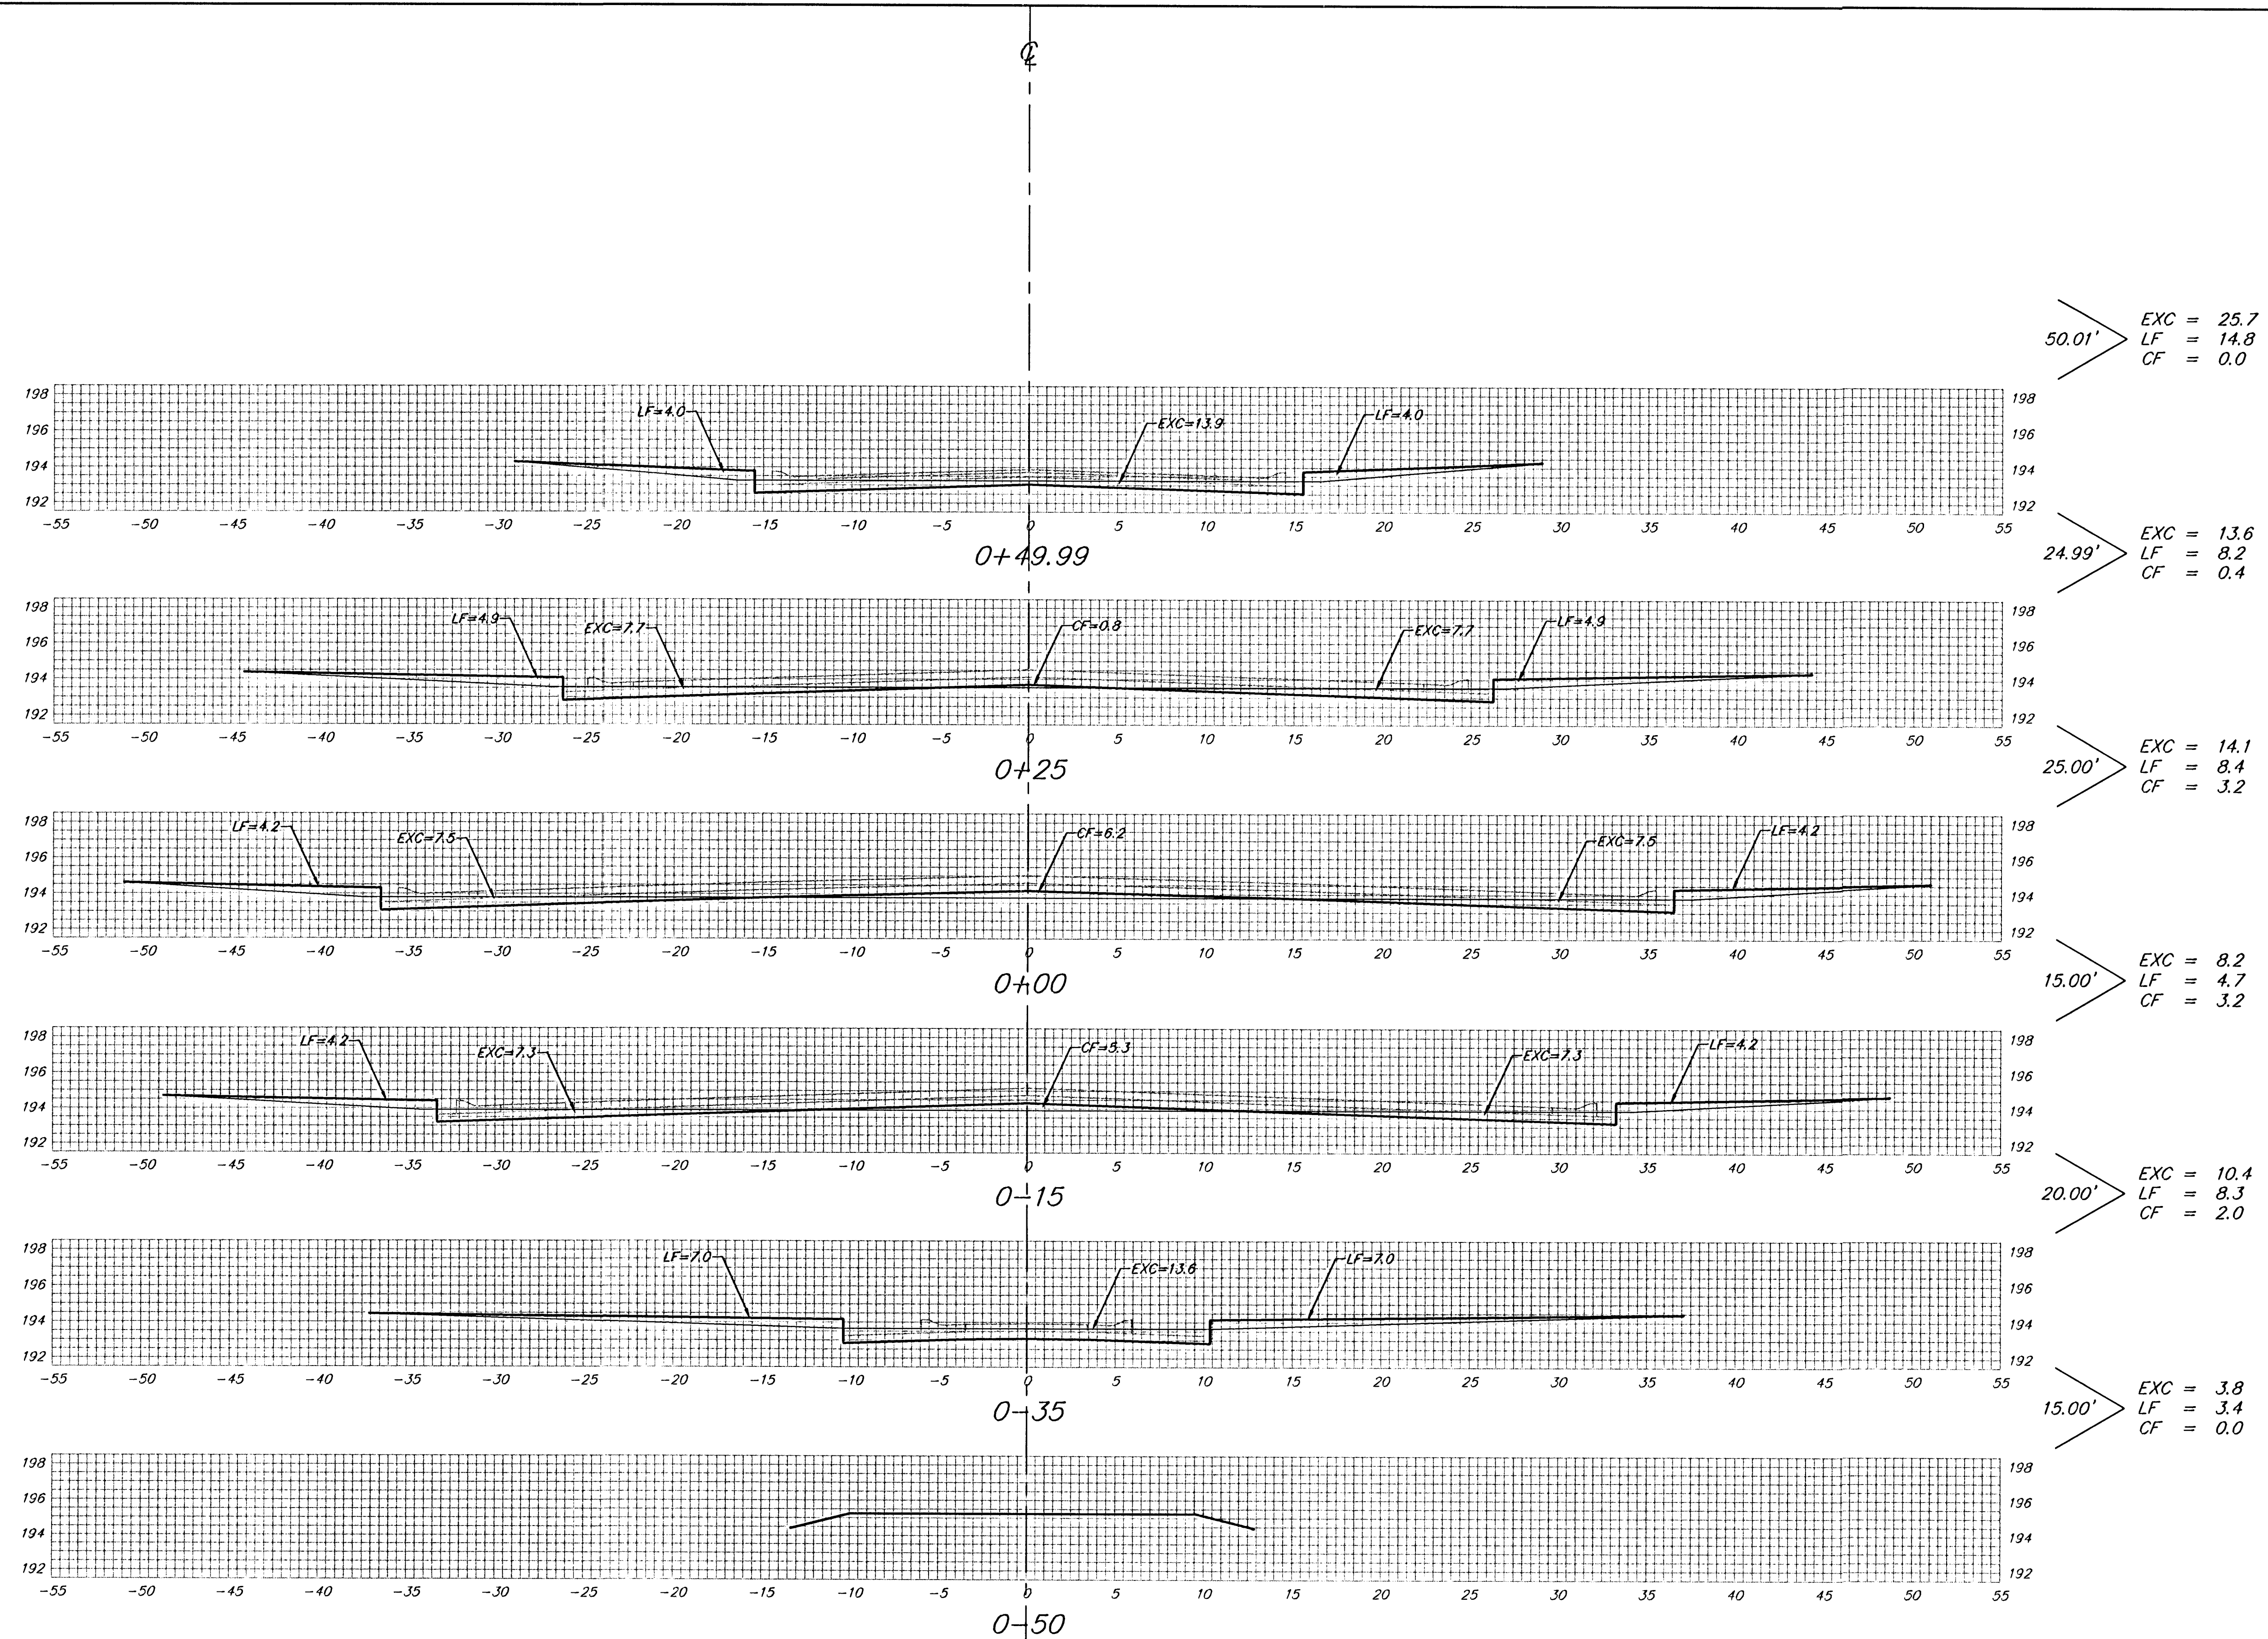

SHERIAC CIR.

Sheet Totals:
Excavation = 75.8 C.Y.
Loose Fill = 47.8 C.Y.
Compacted Fill = 8.8 C.Y.

BAUGHMAN COMPANY P.A.
ENGINEERING, SURVEYING, & PLANNING
318-262-7271 • 315 ELLIS • WICHITA, KANSAS 67211

PROJECT NUMBER
472-83721

REV.
SHEET
33
OF
37