


±

SHERIAC CIR. ±

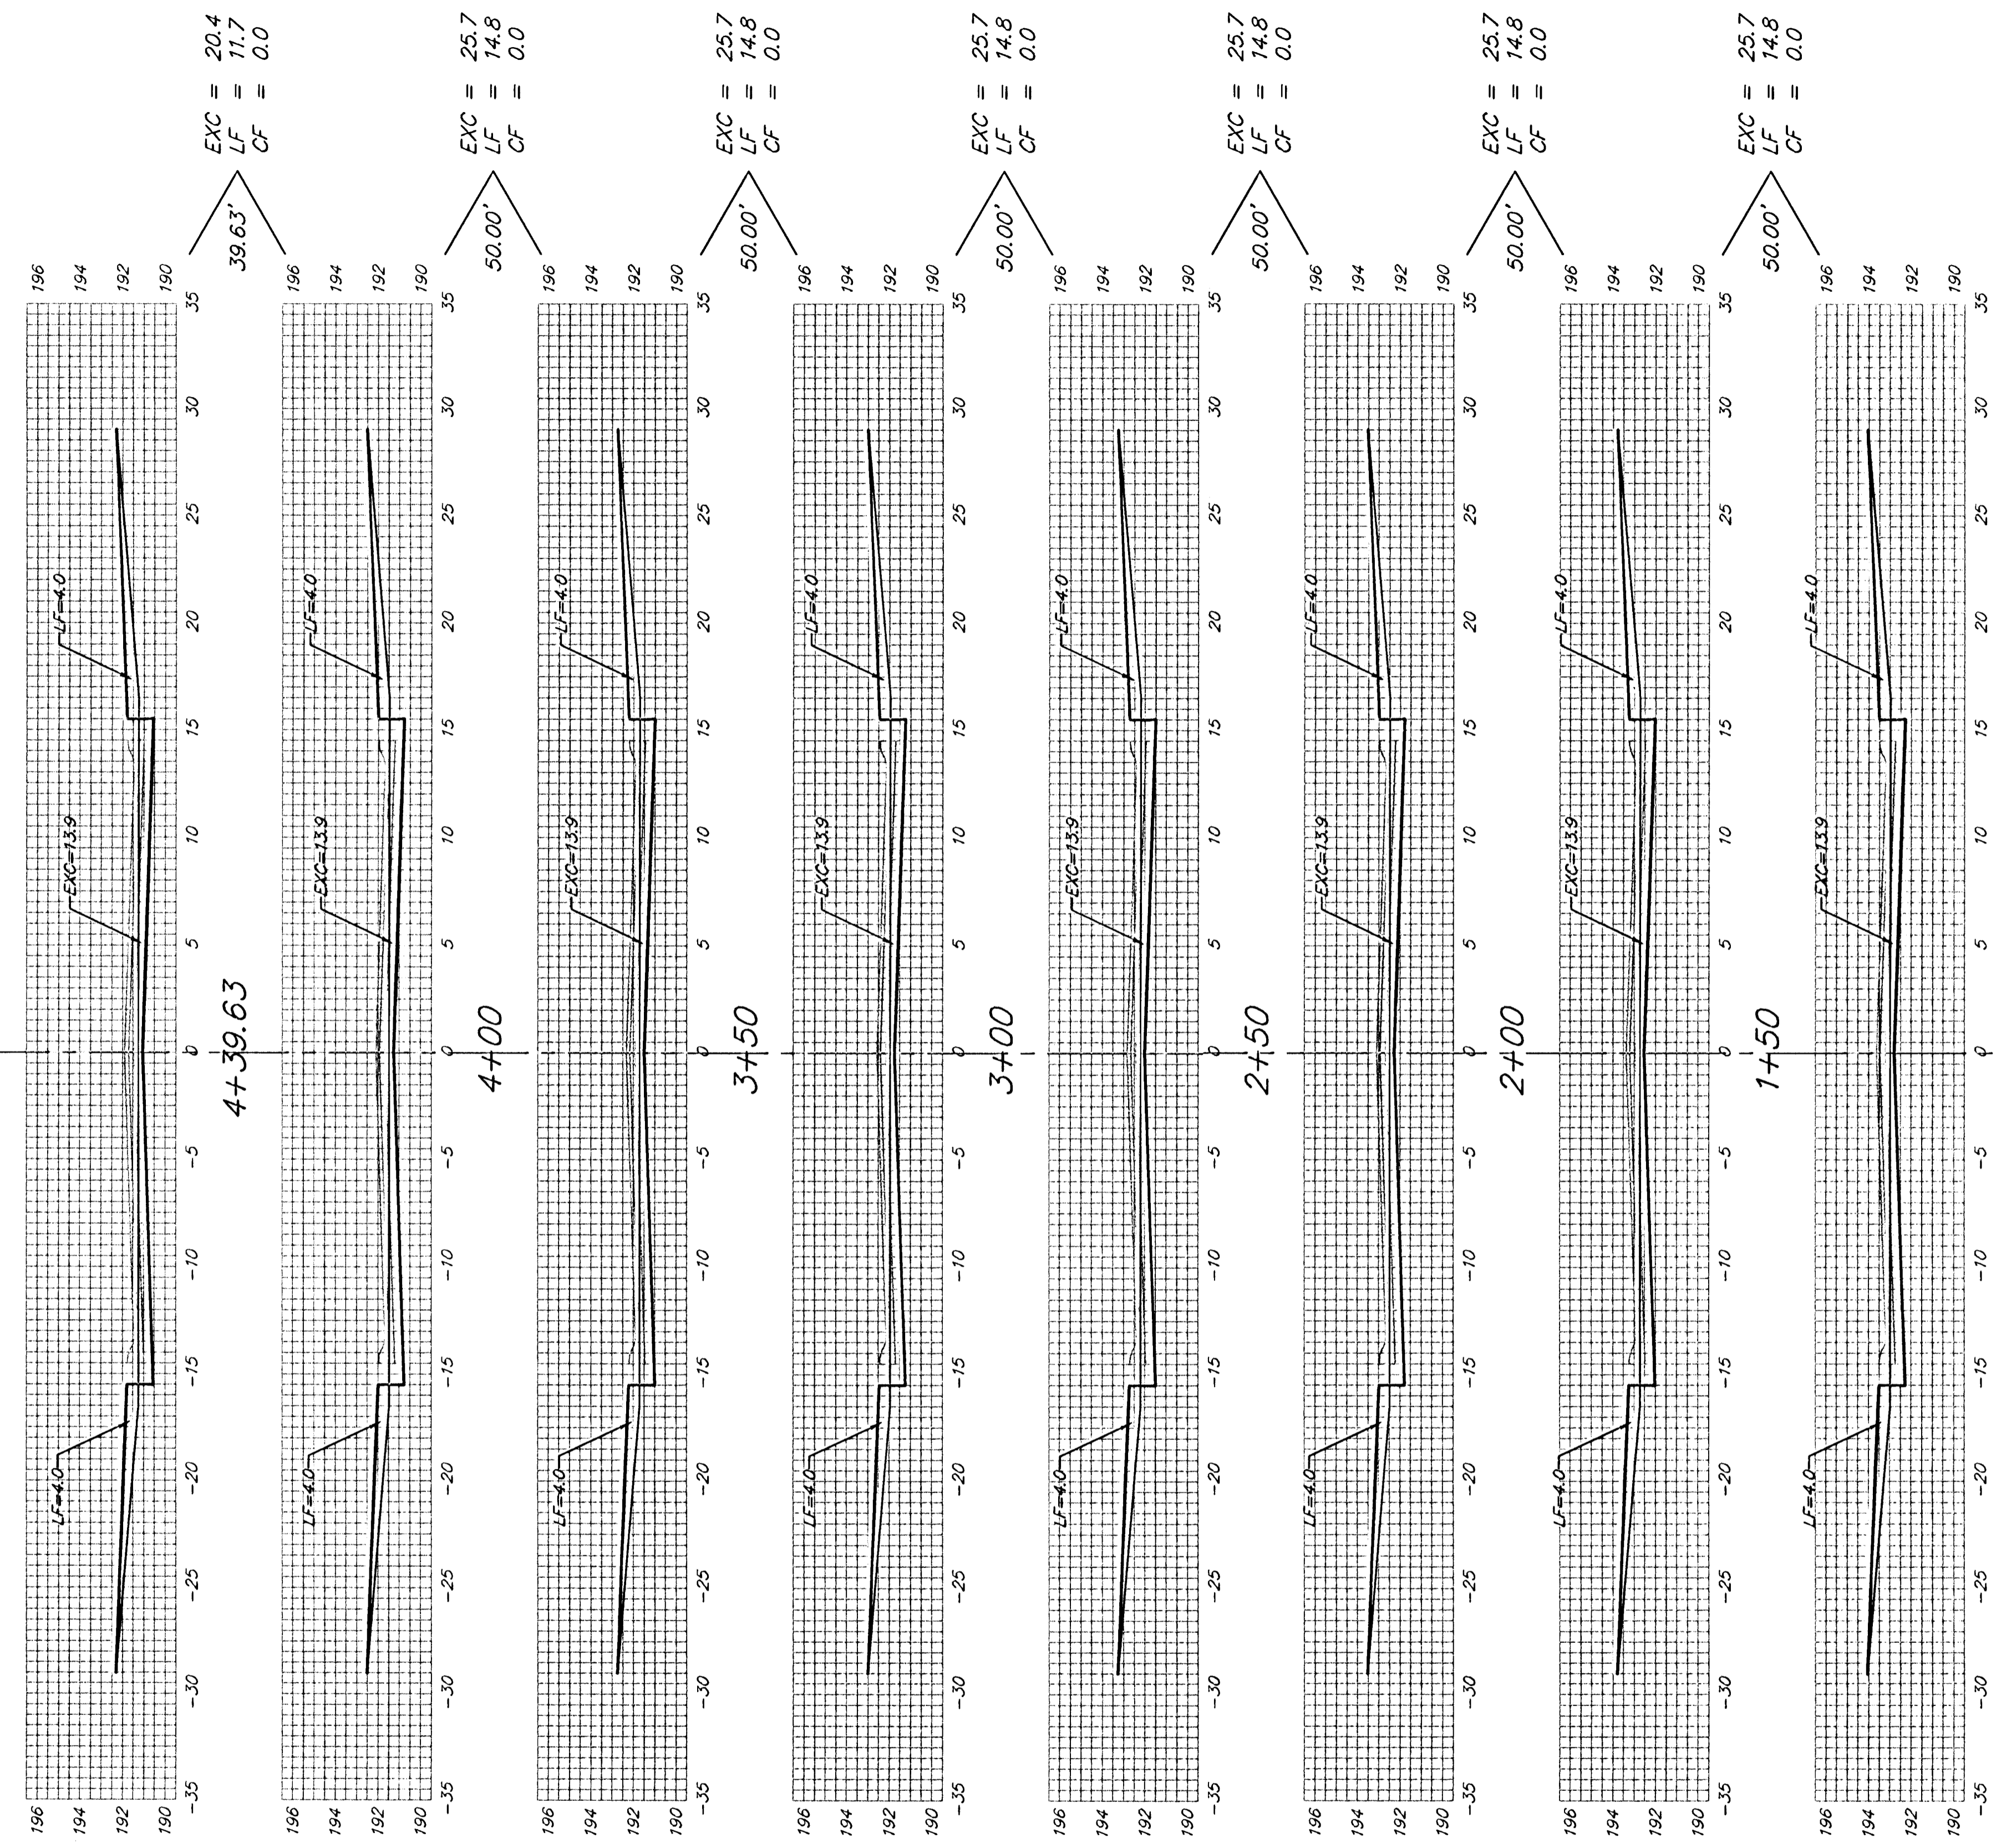

Sheet Totals:
 Excavation = 174.6 C.Y.
 Loose Fill = 100.5 C.Y.
 Compacted Fill = 0.0 C.Y.

BAUGHMAN COMPANY P.A.
 ENGINEERING, SURVEYING, & PLANNING
 316-262-7271 • 315 ELLIS • WICHITA, KANSAS 67211

PROJECT NUMBER
472-83721