

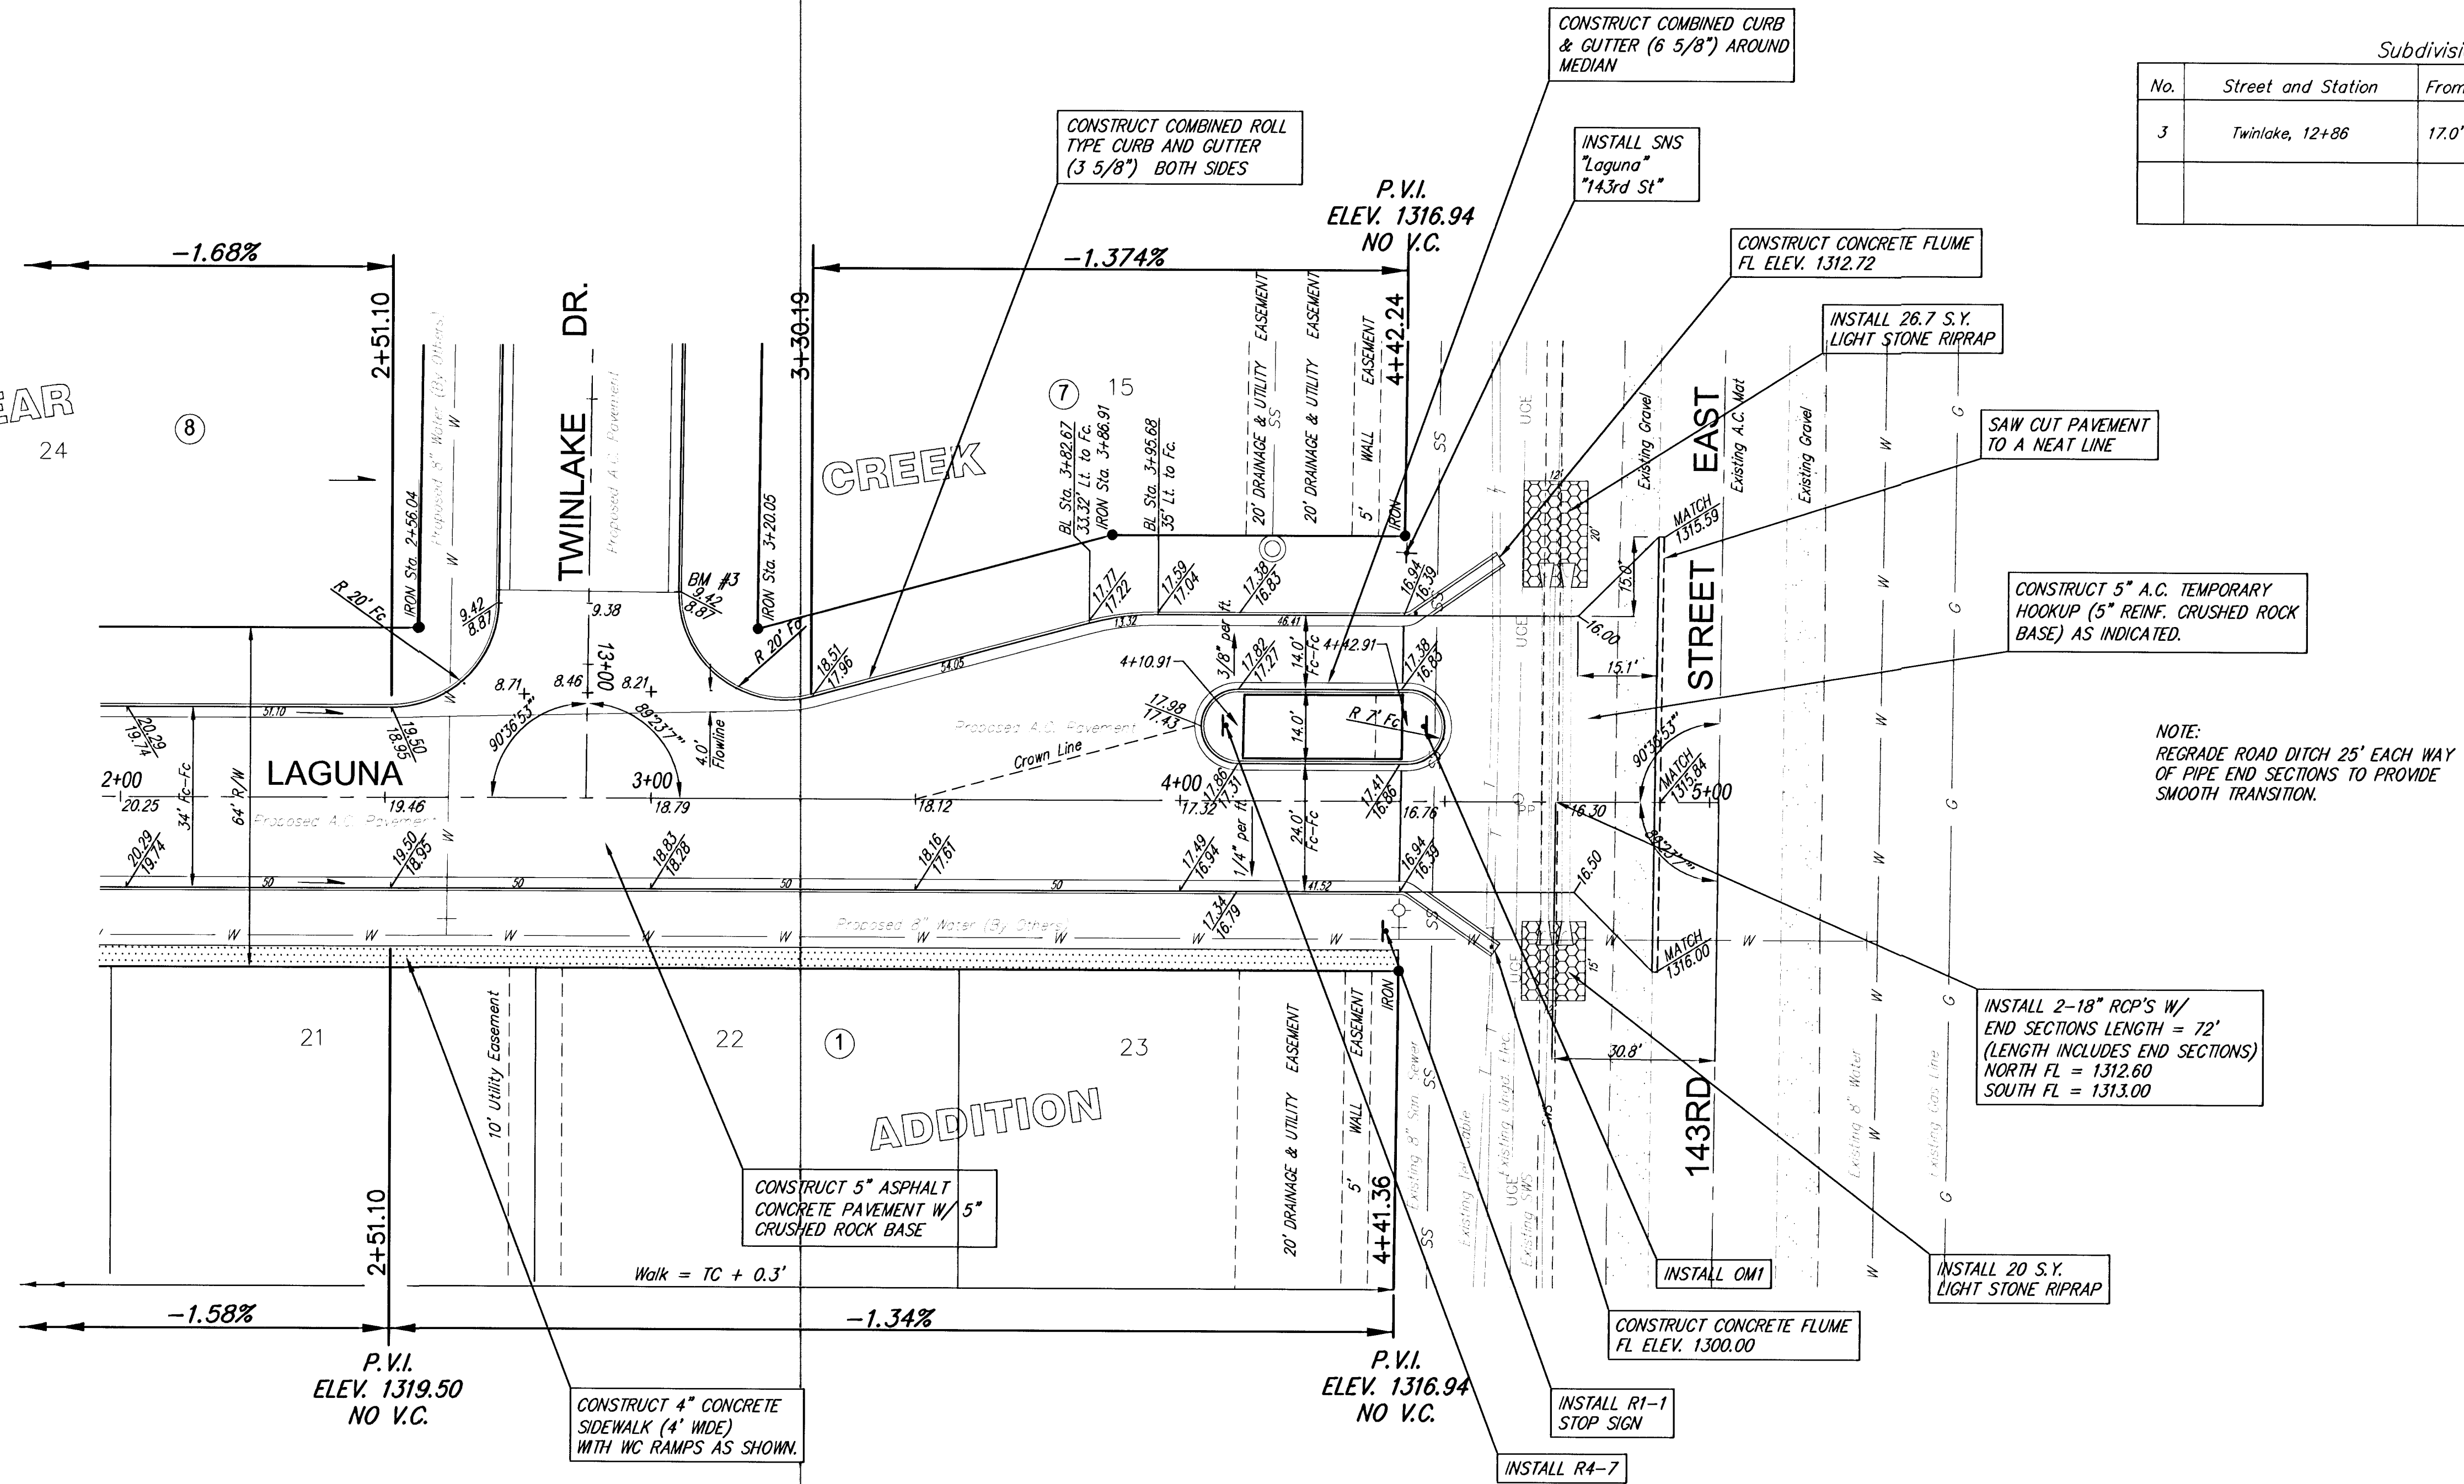


CLEAR
24

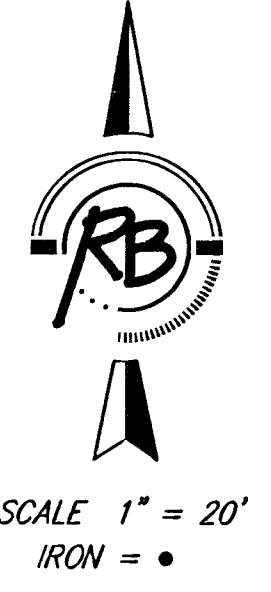

Subdivision Bench Marks				
No.	Street and Station	From CL	Description	Elevation
3	Twinlake, 12+86	17.0' Lt.	North End of Northeast Curb Return, Laguna & Twinlake.	

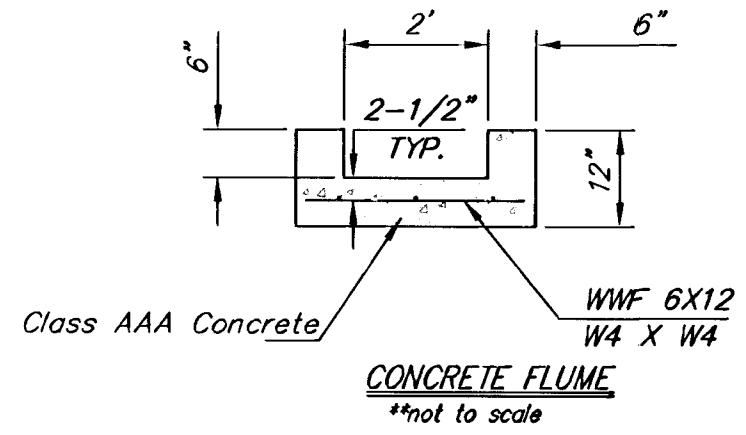

NOTE: ROLL TYPE CURB AND GUTTER TO BE CONSTRUCTED ALONG PAVEMENT DEPICTED ON THIS SHEET

Clear Creek Addition, Paving Improvements
Laguna
WICHITA, KANSAS

Ruggles & Bohm, P.A.
Engineering, Surveying, Land Planning
924 North Main
Wichita, Kansas 67203
www.rbkansas.com
(316) 264-8008
(316) 264-4821 fax
E-mail: info@rbkansas.com

DESIGN
KWL
DRAWN
TEB
REVIEW
UTILITY
DATE
July 30, 2003

PROJECT NUMBER
472-83743

SHEET
10
OF
40