

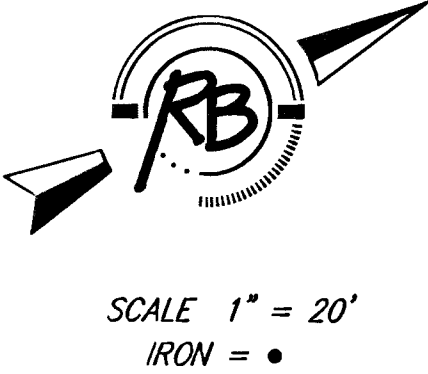


Subdivision Bench Marks				
No.	Street and Station	From CL	Description	Elevation
1	Twinlake, Sta. 1+34.37	17.0' Lt.	East end of northeast curb return of Creekside to Logana.	

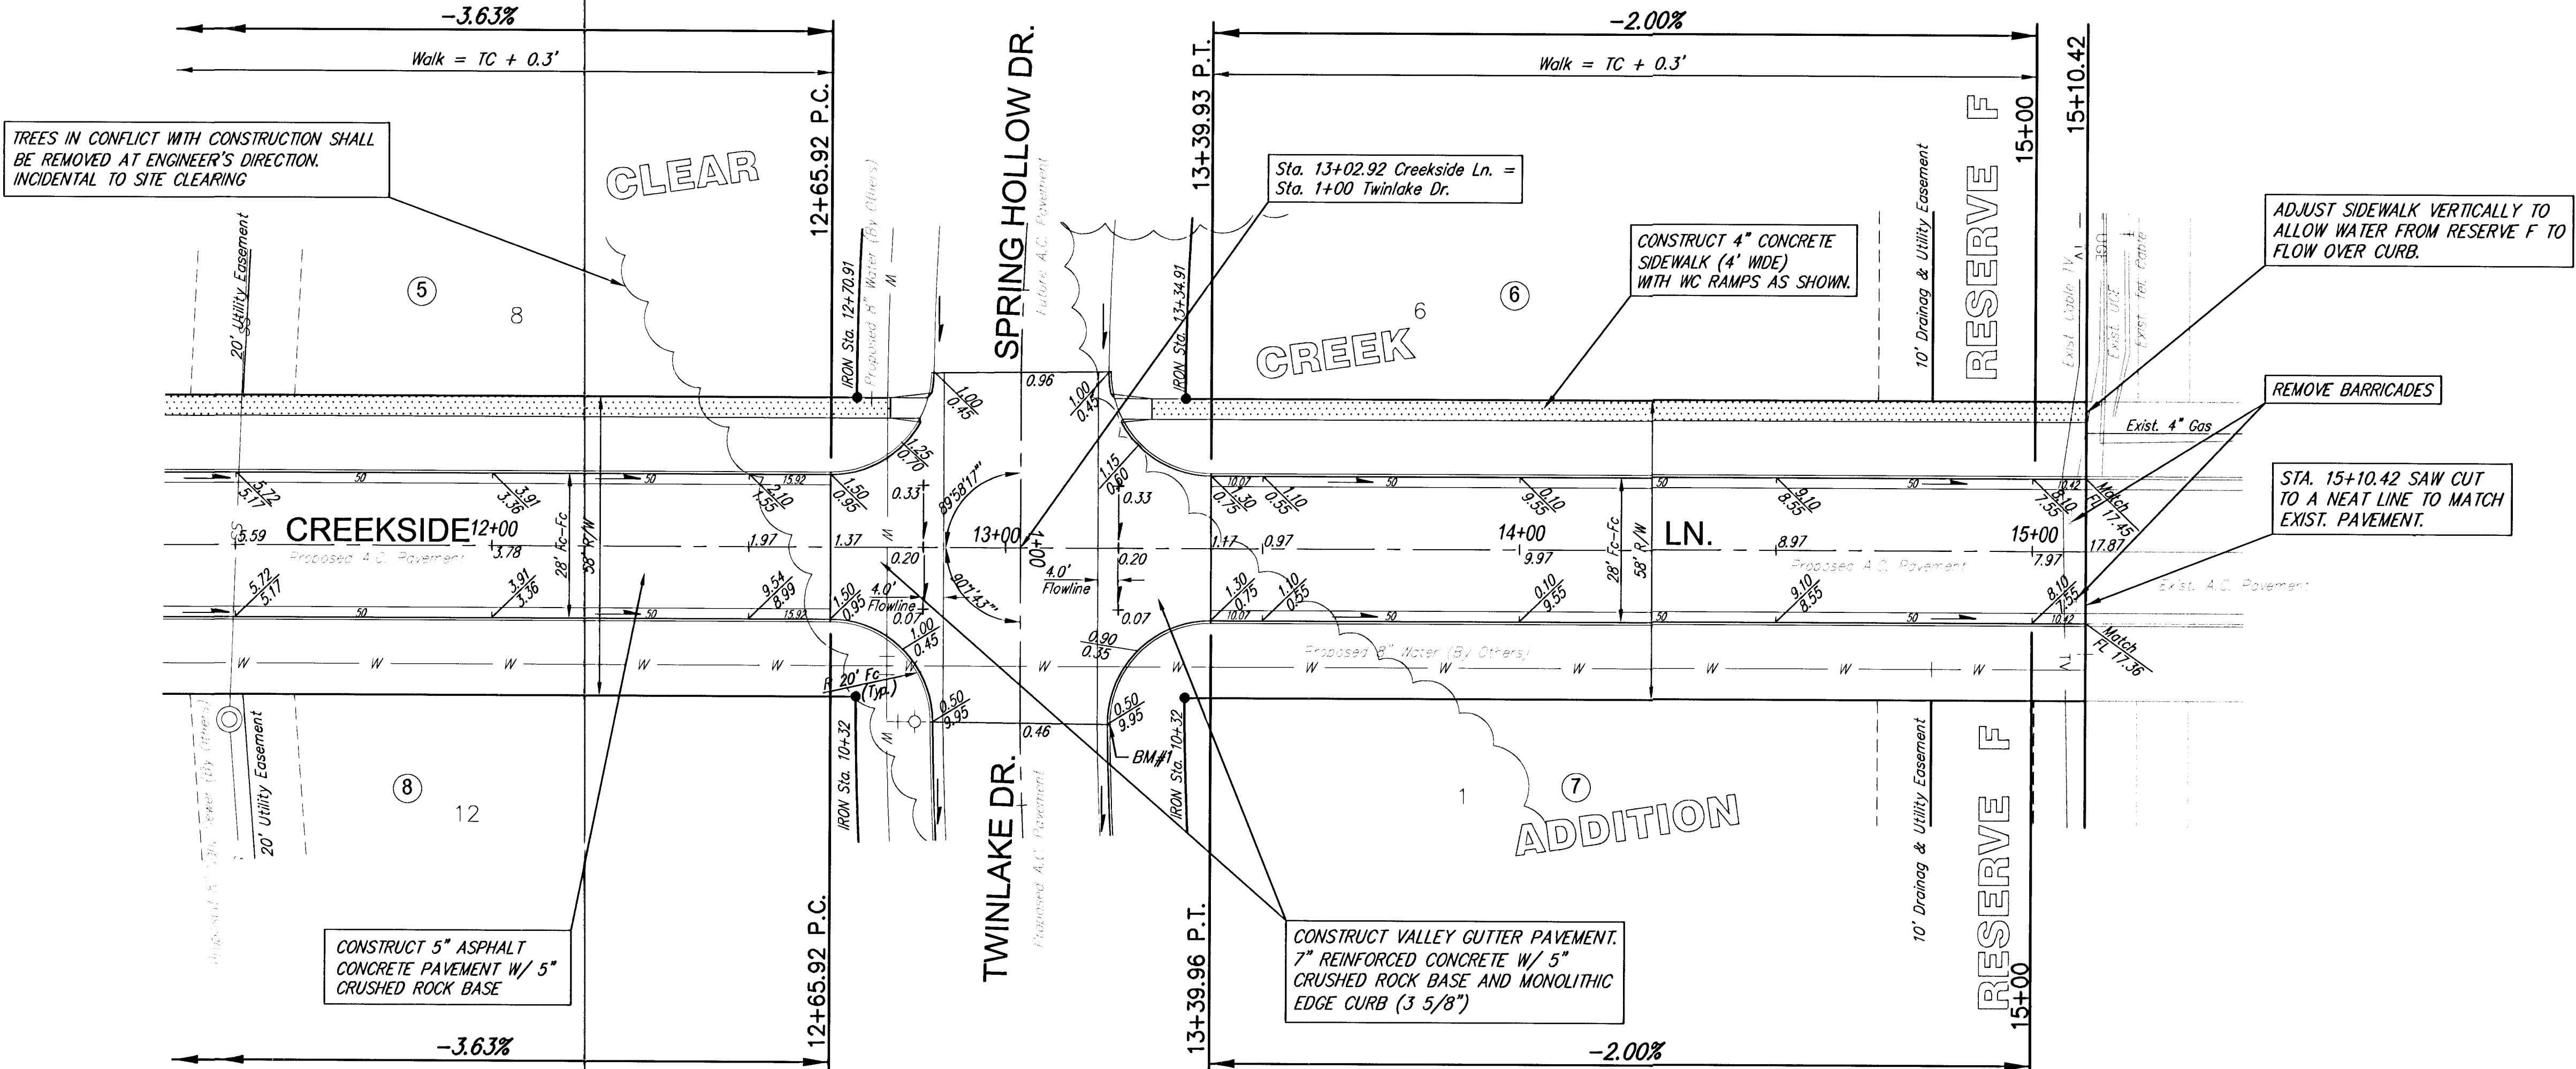

NOTE: ROLL TYPE CURB AND GUTTER TO BE CONSTRUCTED ALONG PAVEMENT DEPICTED ON THIS SHEET

Clear Creek Addition, Paving Improvements
Creekside Ln.
WICHITA, KANSAS

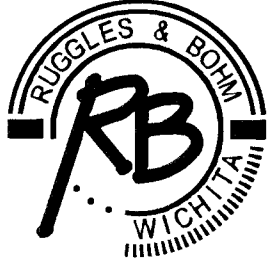

Ruggles & Bohm, P.A.

Engineering, Surveying, Land Planning

924 North Main
Wichita, Kansas 67203
www.rbkansas.com

(316) 264-8008
(316) 264-4621 fax
E-mail: info@rbkansas.com

DESIGN
KWL

DRAWN
TEB

REVIEW

UTILITY

DRAWING FILE
paving {CREEKSIDE LN (2)}

PROJECT NUMBER
472-83743

DATE
June 23, 2003

RUG
JOB
2276

SHEET
13
OF
40