
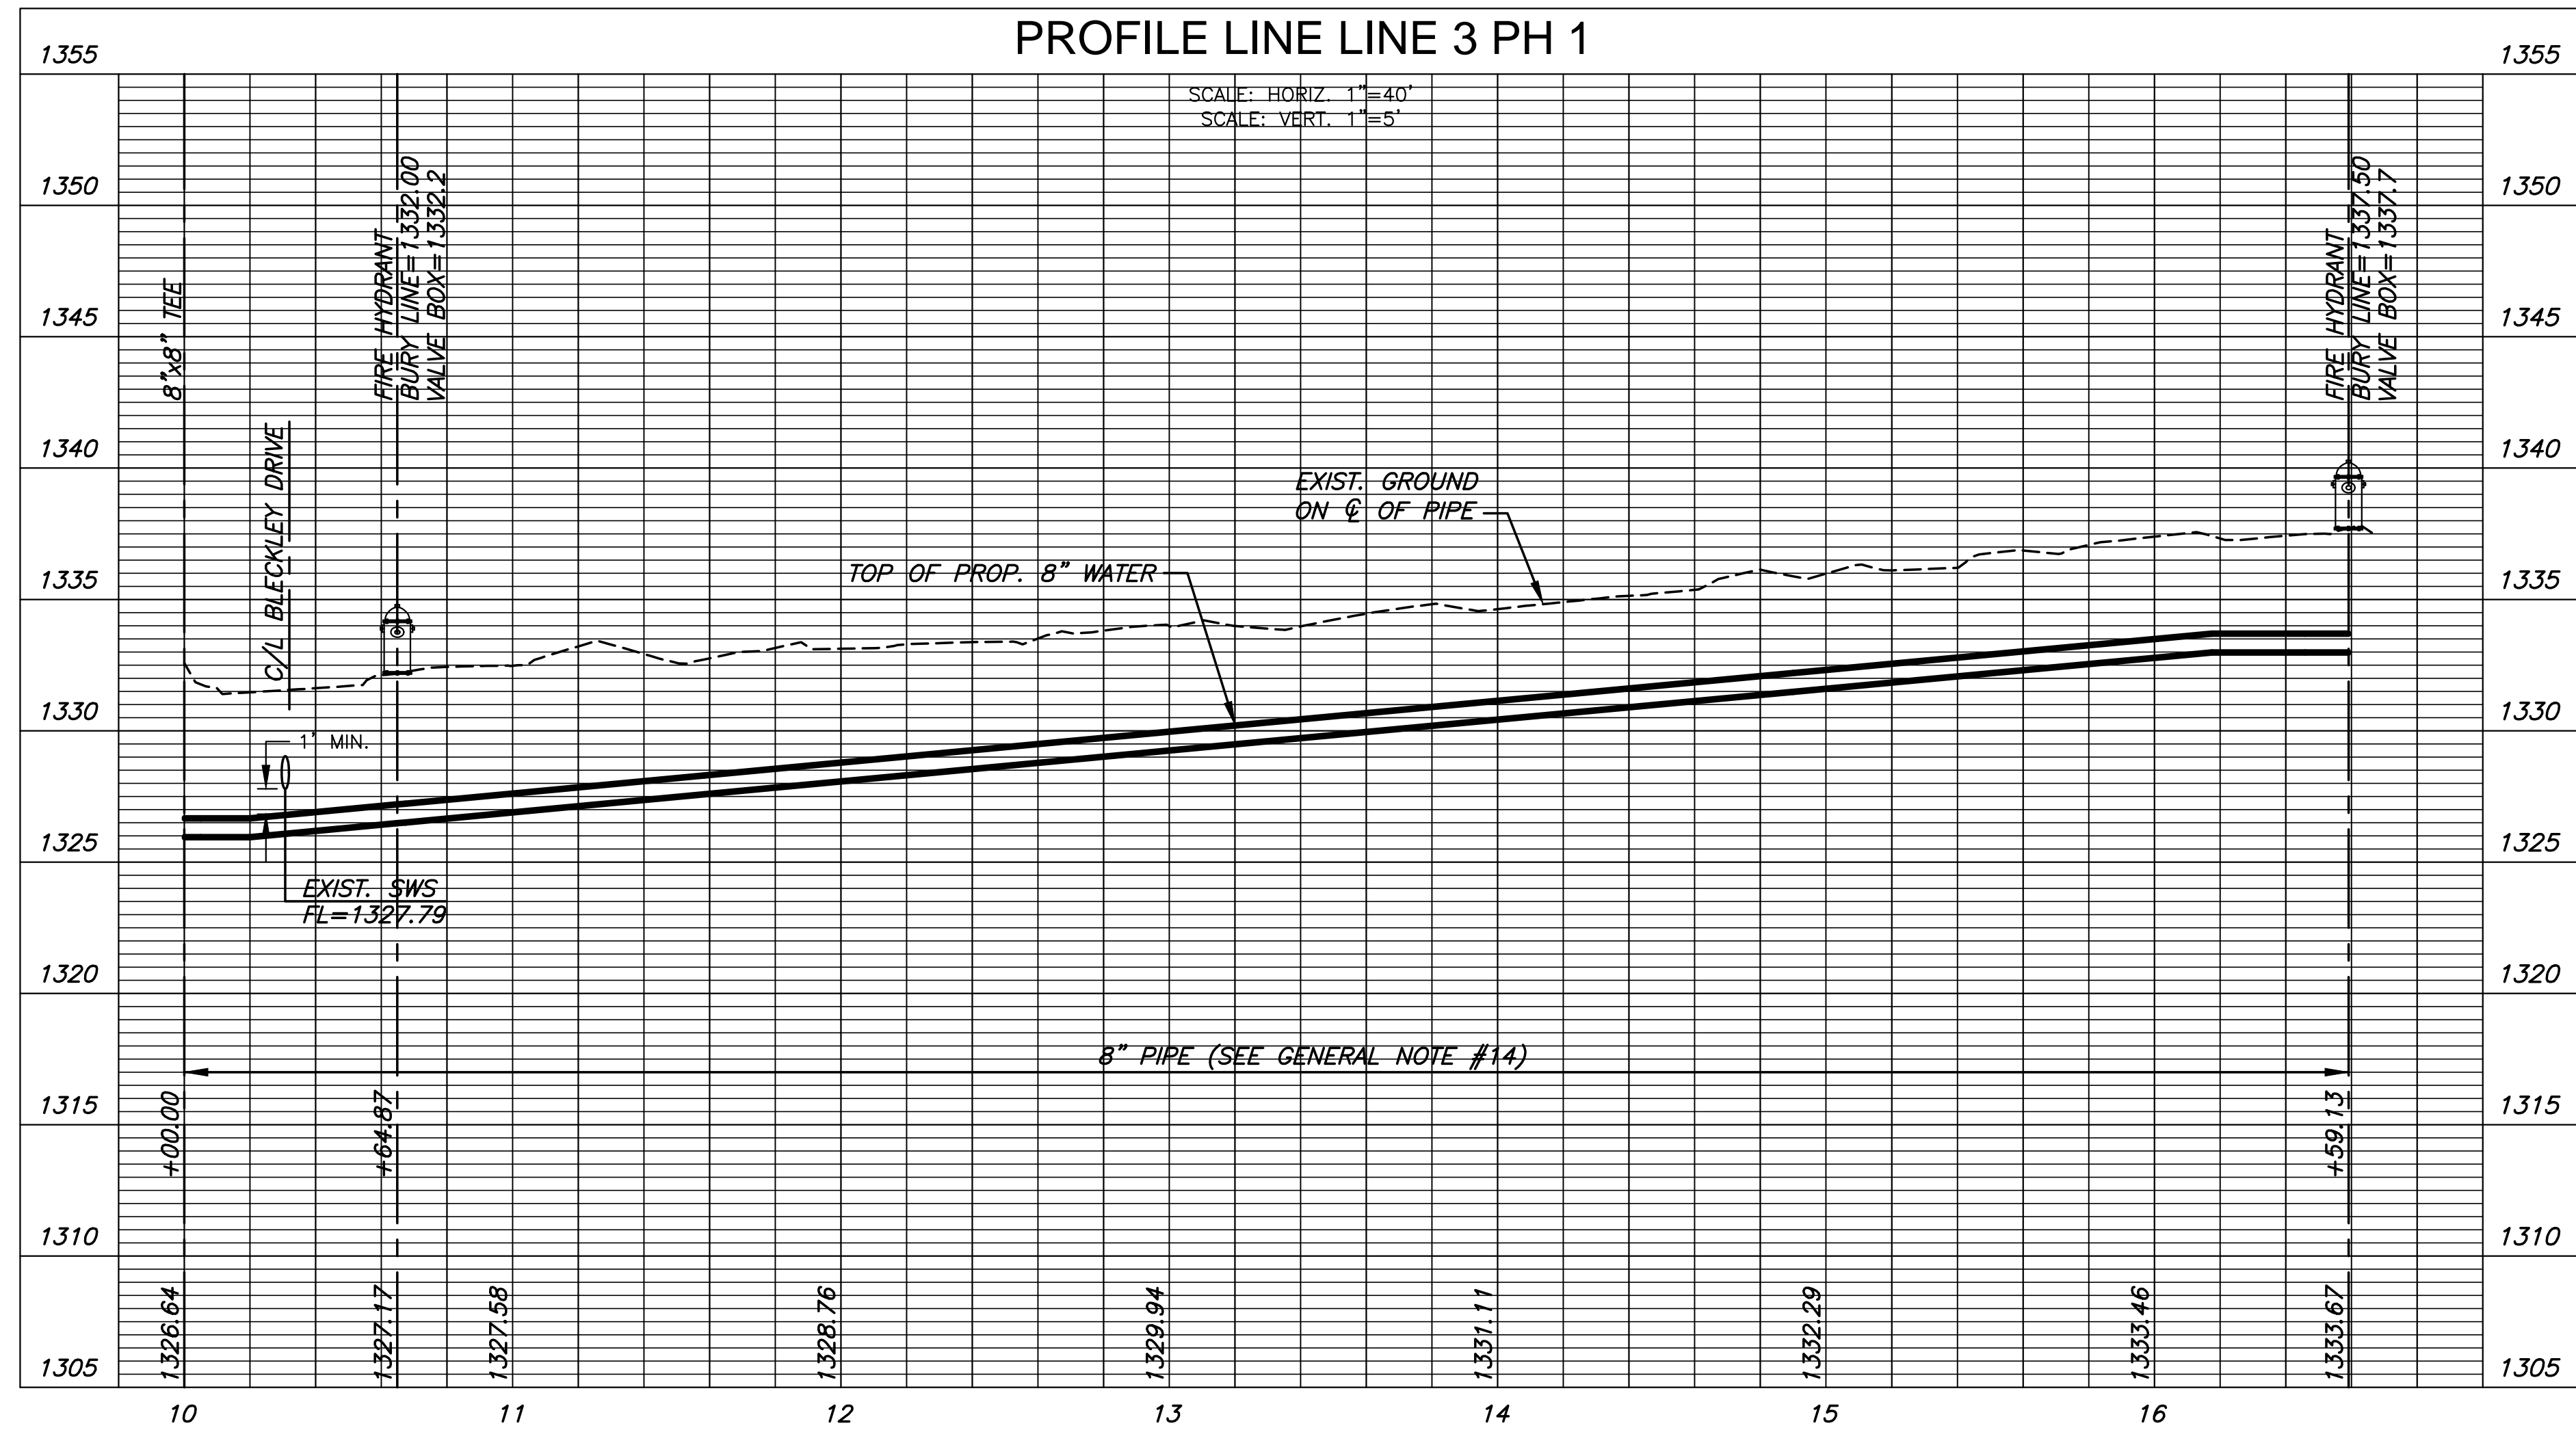


J:\PROJECTS\2017\1601010289_SILVERDALE WATER MAIN REPLACEMENT_160289 CAD\SHS\105 CIVIL\WTRPHASE 1\16289-CP-103.DWG
 PLOTTED: Wednesday, September 13, 2017 @ 11:17AM

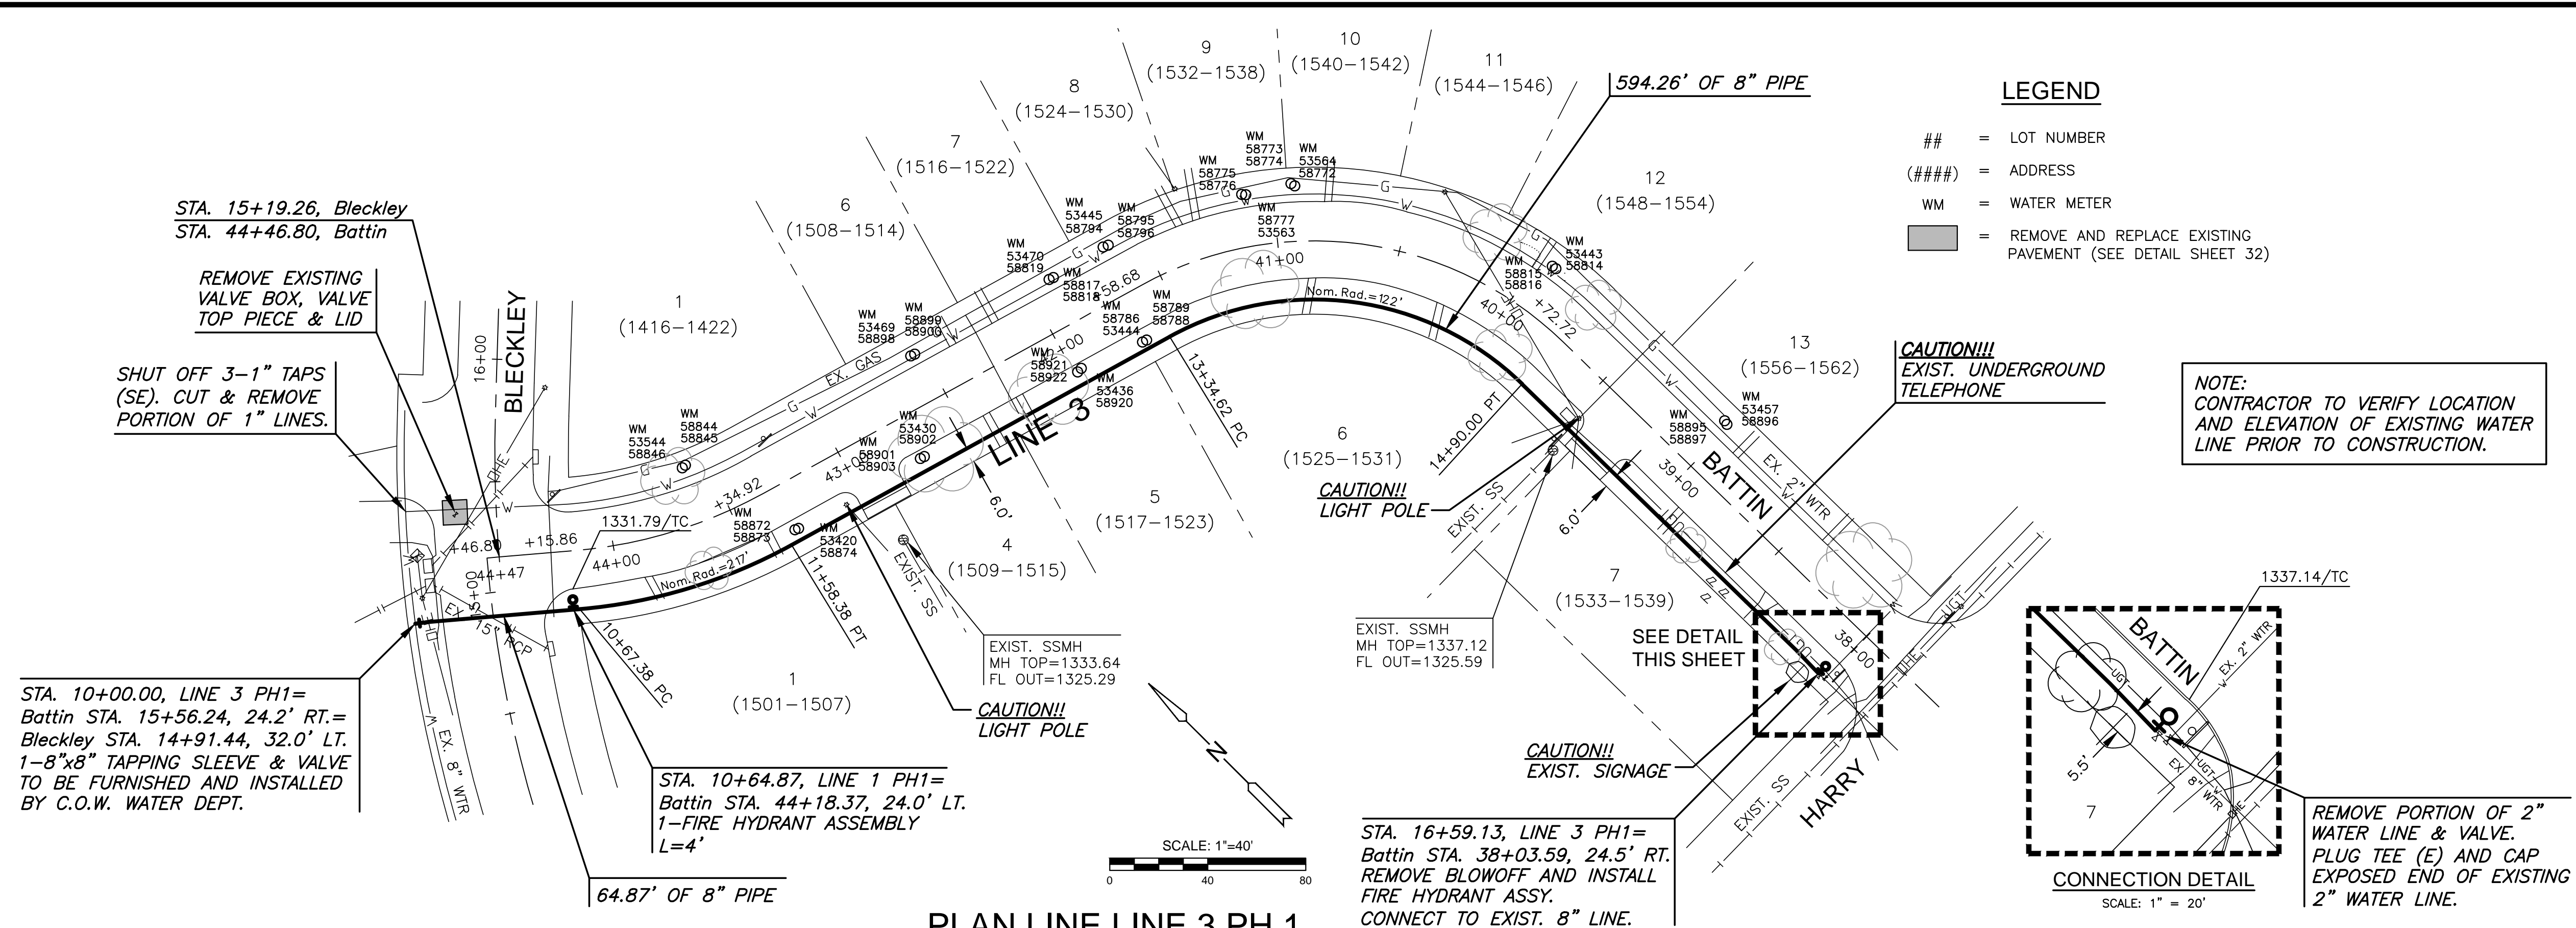

WATER MAIN REPLACEMENT PLANS FOR
SILVERDALE ADDITION PART A

©2017 MKEC Engineering
 All Rights Reserved
 www.mkec.com
 These drawings and their contents, including, but not limited to, all concepts, designs, & ideas are the exclusive property of MKEC Engineering (MKEC), and may not be used or reproduced in any way without the express consent of MKEC.

WATER LINE 3

PROJECT NO.	448-90720
DATE	SEPT. 2017
SCALE	1" = 40'
DESIGNED	DFL
DRAWN	JWC
CHECKED	GJA

NO.	REVISION	DATE

SHEET NO.