



PLOTTED: Wednesday, September 13, 2017 @ 11:15AM  
 J:\PROJECTS\2017\1601010289\_SILVERDALE WATER MAIN REPLACEMENT\_160289 CAD\SHS\05 CIVIL\WTRPHASE 1\16289-CP-109.DWG

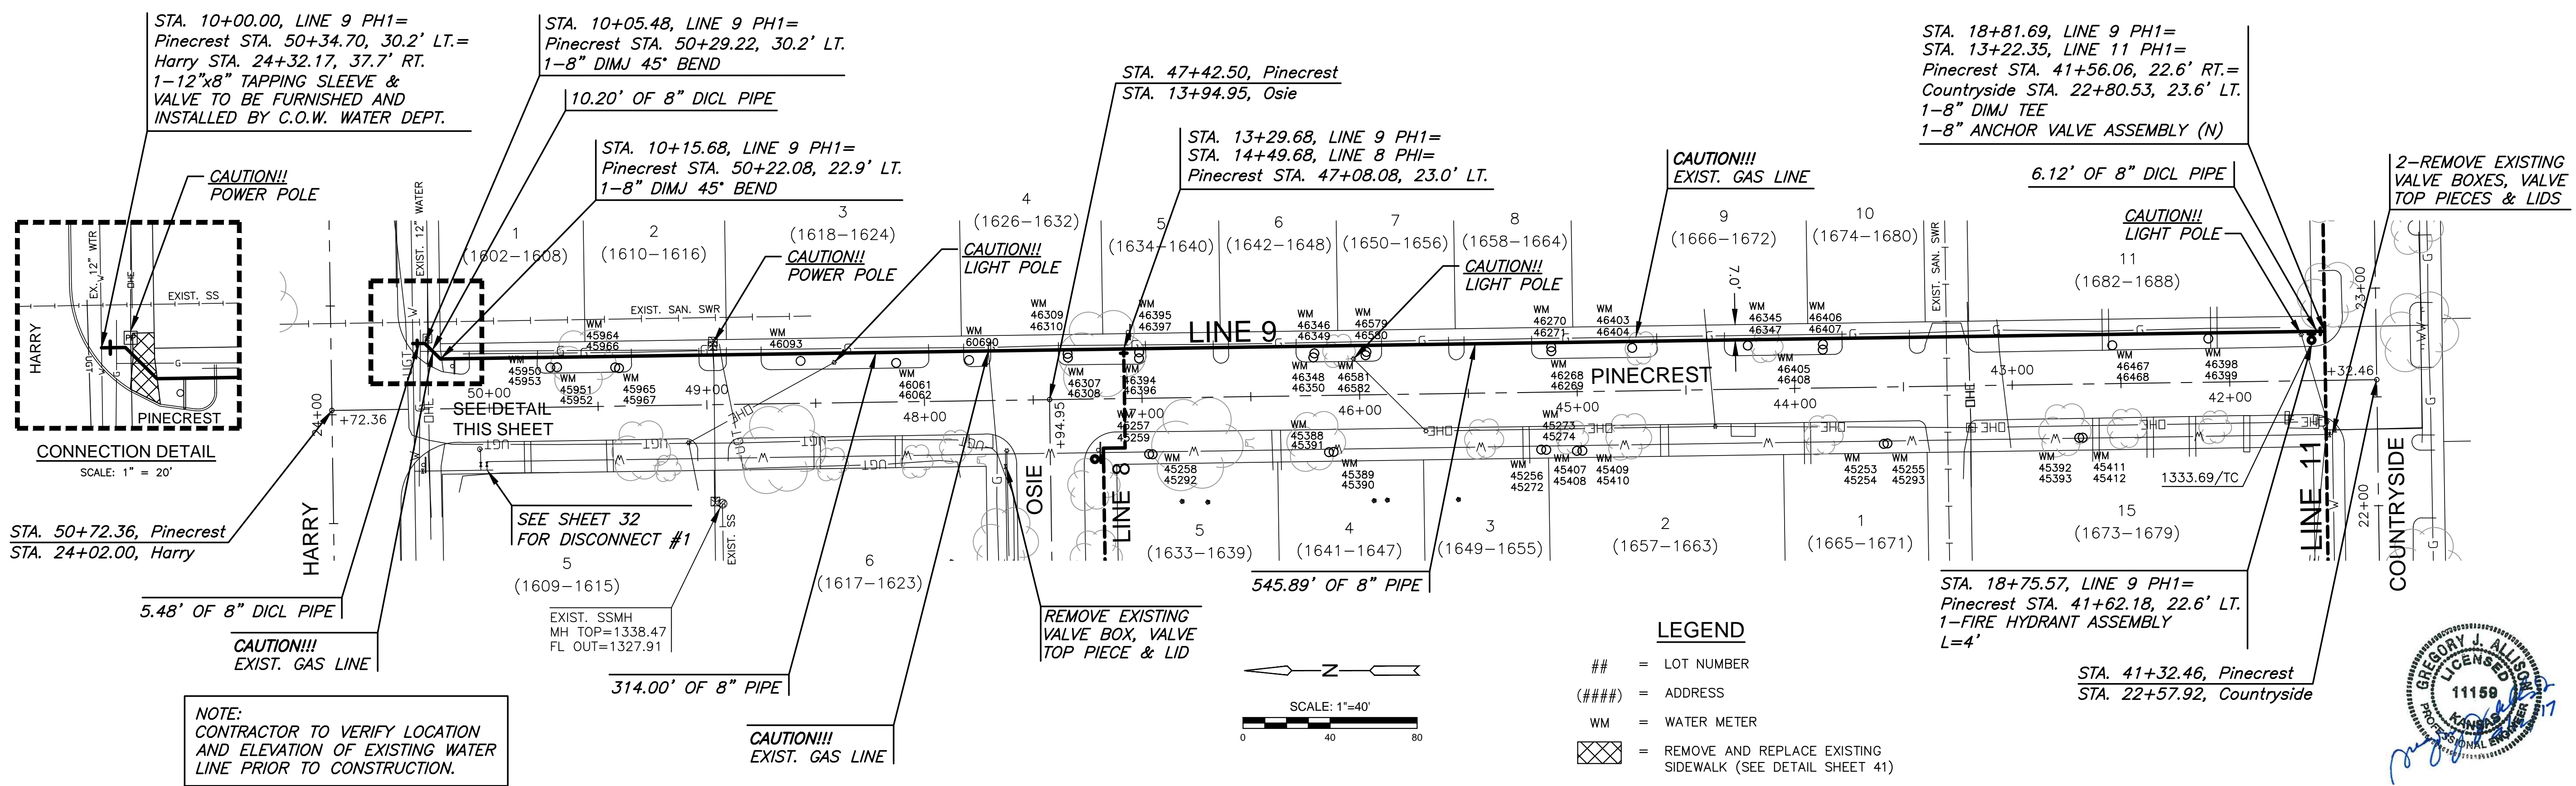

NOTE:  
CONTRACTOR TO VERIFY LOCATION  
AND ELEVATION OF EXISTING WATER  
LINE PRIOR TO CONSTRUCTION.

PLAN LINE 9 PH 1  
PROFILE LINE 9 PH 1

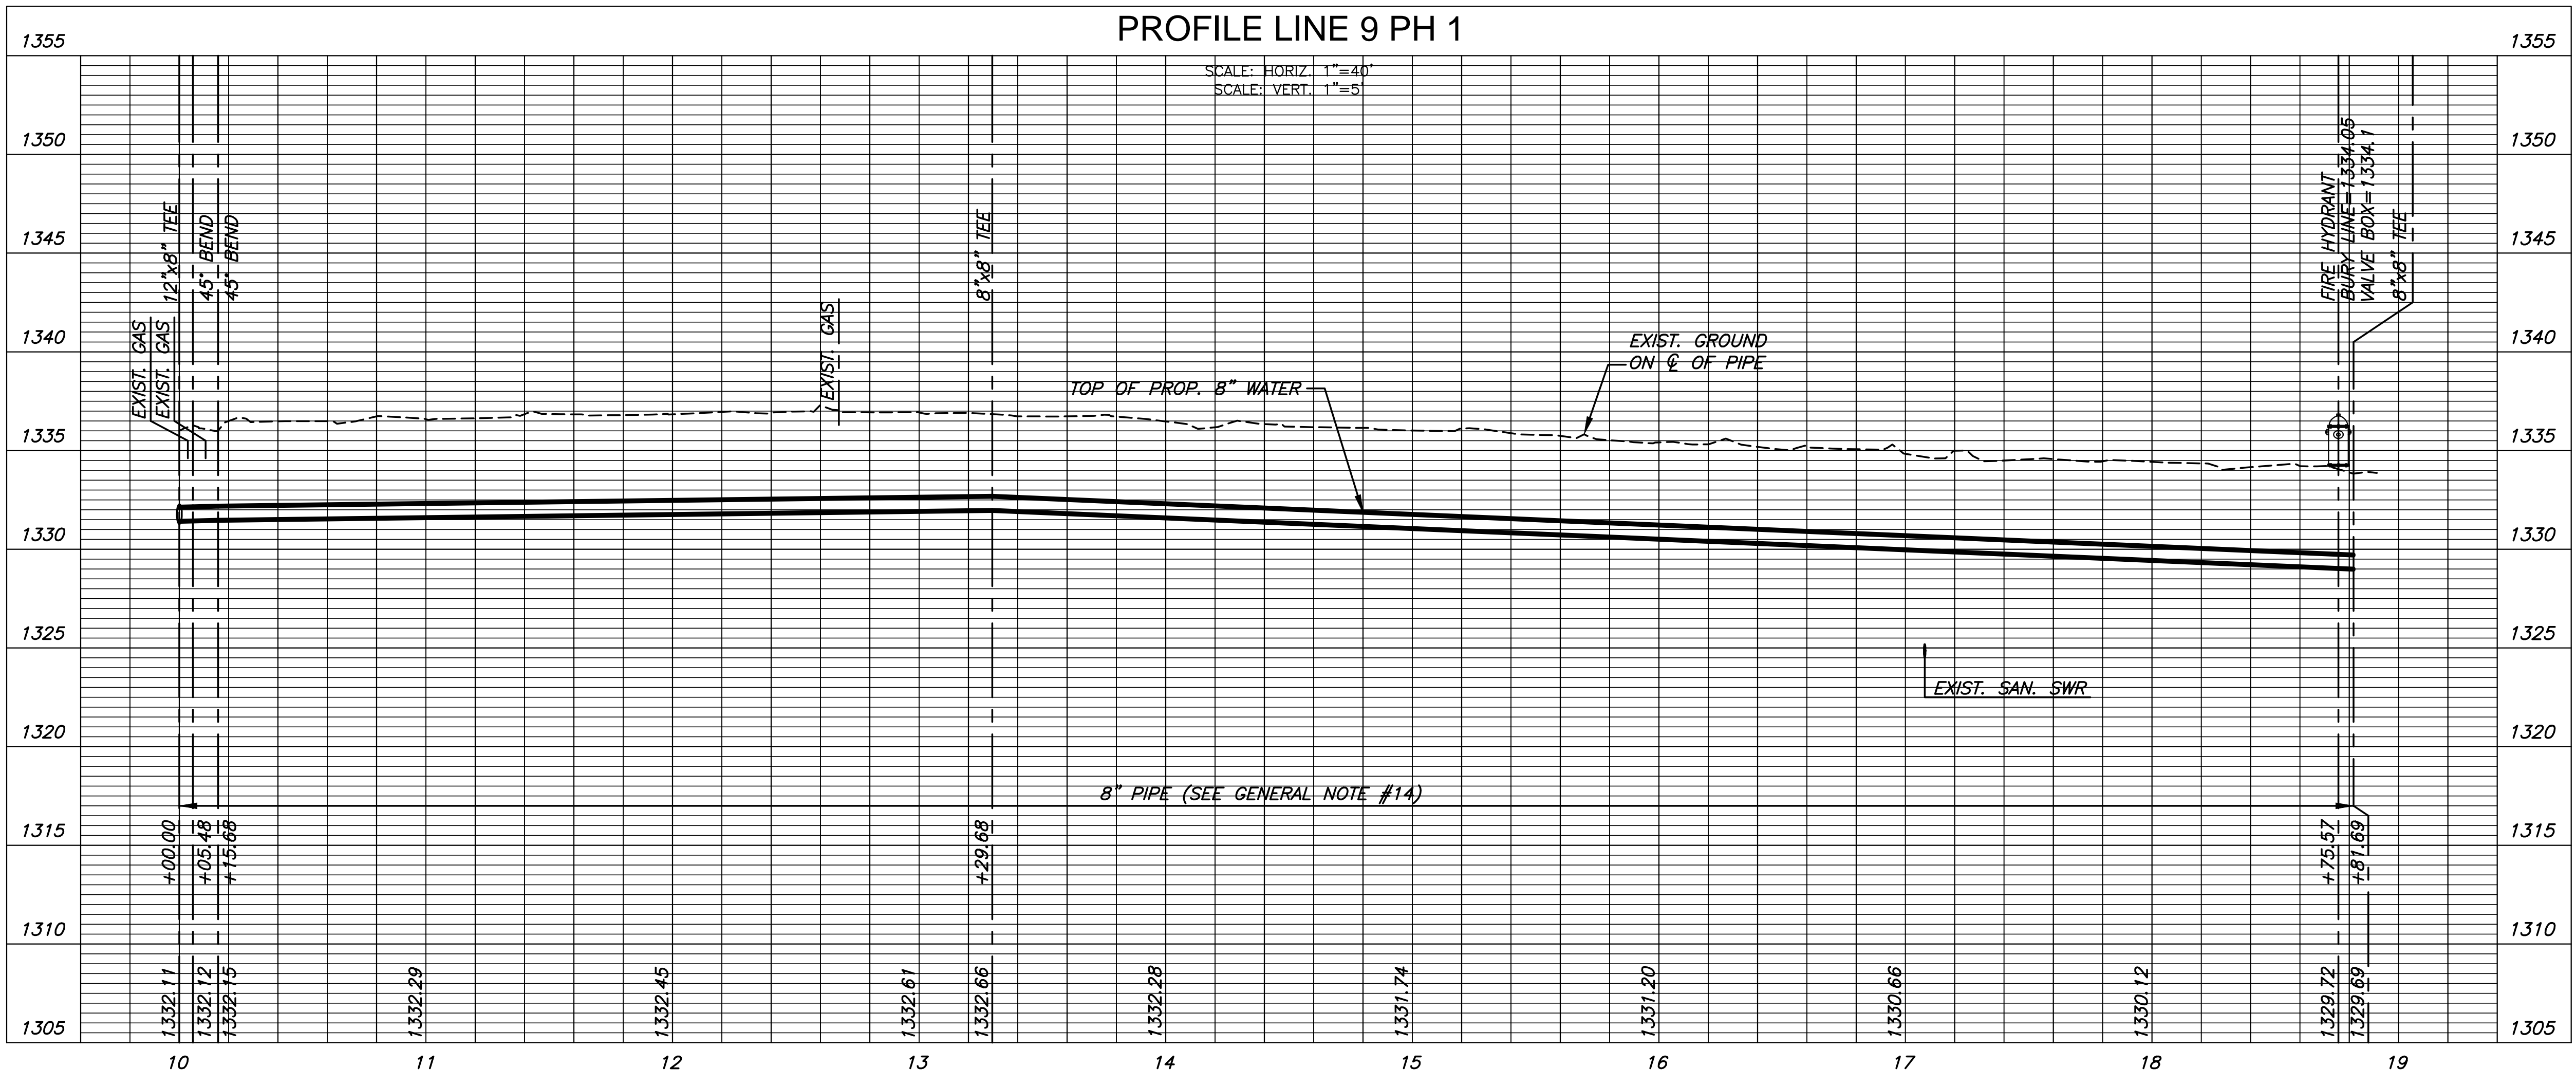

WATER MAIN REPLACEMENT PLANS FOR  
**SILVERDALE ADDITION PART A**



©2017 MKEC Engineering All Rights Reserved  
 These drawings and their contents, including, but not limited to, all concepts, designs, & ideas are the exclusive property of MKEC Engineering (MKEC), and may not be used or reproduced in any way without the express consent of MKEC.

**WATER LINE 9**

PROJECT NO.	448-90720	
DATE	SEPT. 2017	
SCALE	1" = 40'	
DESIGNED	DRAWN	CHECKED
DFL	JWC	GJA

NO.	REVISION	DATE