

J:\PROJECTS\2017\1601010289_SILVERDALE WATER MAIN REPLACEMENT_160289 CAD\SHS\05 CIVIL\WTRPHASE 1\16289-CP-110.DWG
 PLOTTED: Wednesday, September 13, 2017 @ 11:16AM




WATER MAIN REPLACEMENT PLANS FOR
SILVERDALE ADDITION PART A

©2017
 MKEC Engineering
 All Rights Reserved
 www.mkec.com
 These drawings and their contents, including, but not limited to, all concepts, designs, & ideas are the exclusive property of MKEC Engineering (MKEC), and may not be used or reproduced in any way without the express consent of MKEC.



WATER LINE 10

PROJECT NO.	448-90720	
DATE	SEPT. 2017	
SCALE	1" = 40'	
DESIGNED	DRAWN	CHECKED
DFL	JWC	GJA

NO.	REVISION	DATE

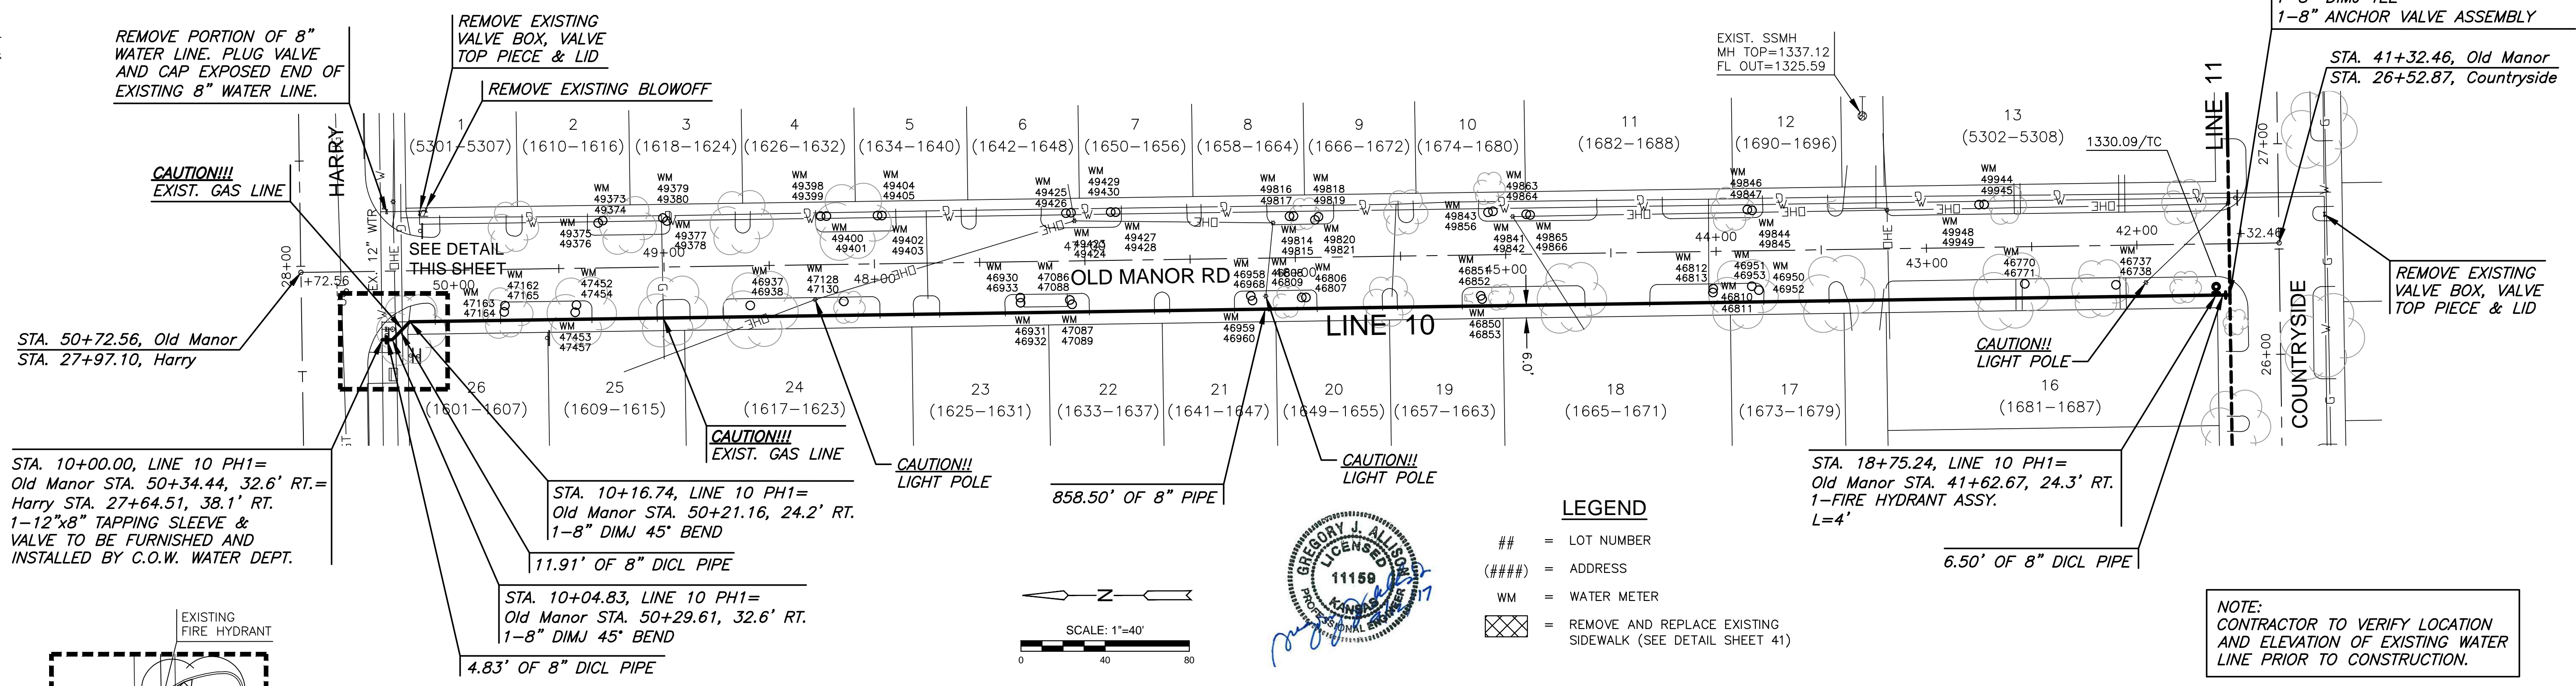

**PLAN LINE 10 PH 1
PROFILE LINE 10 PH 1**

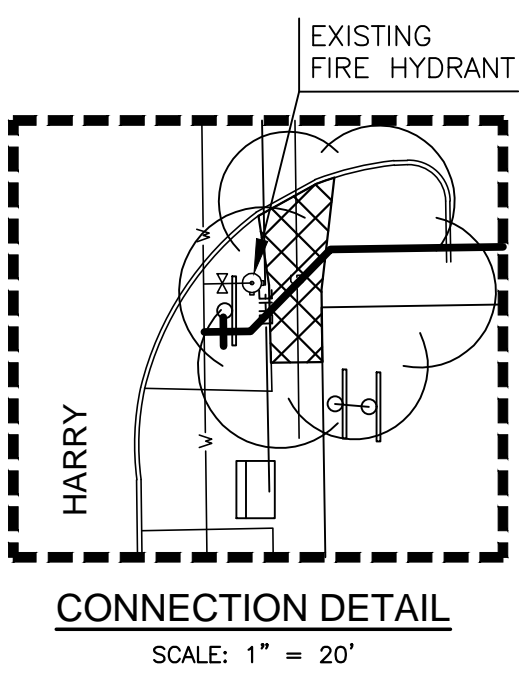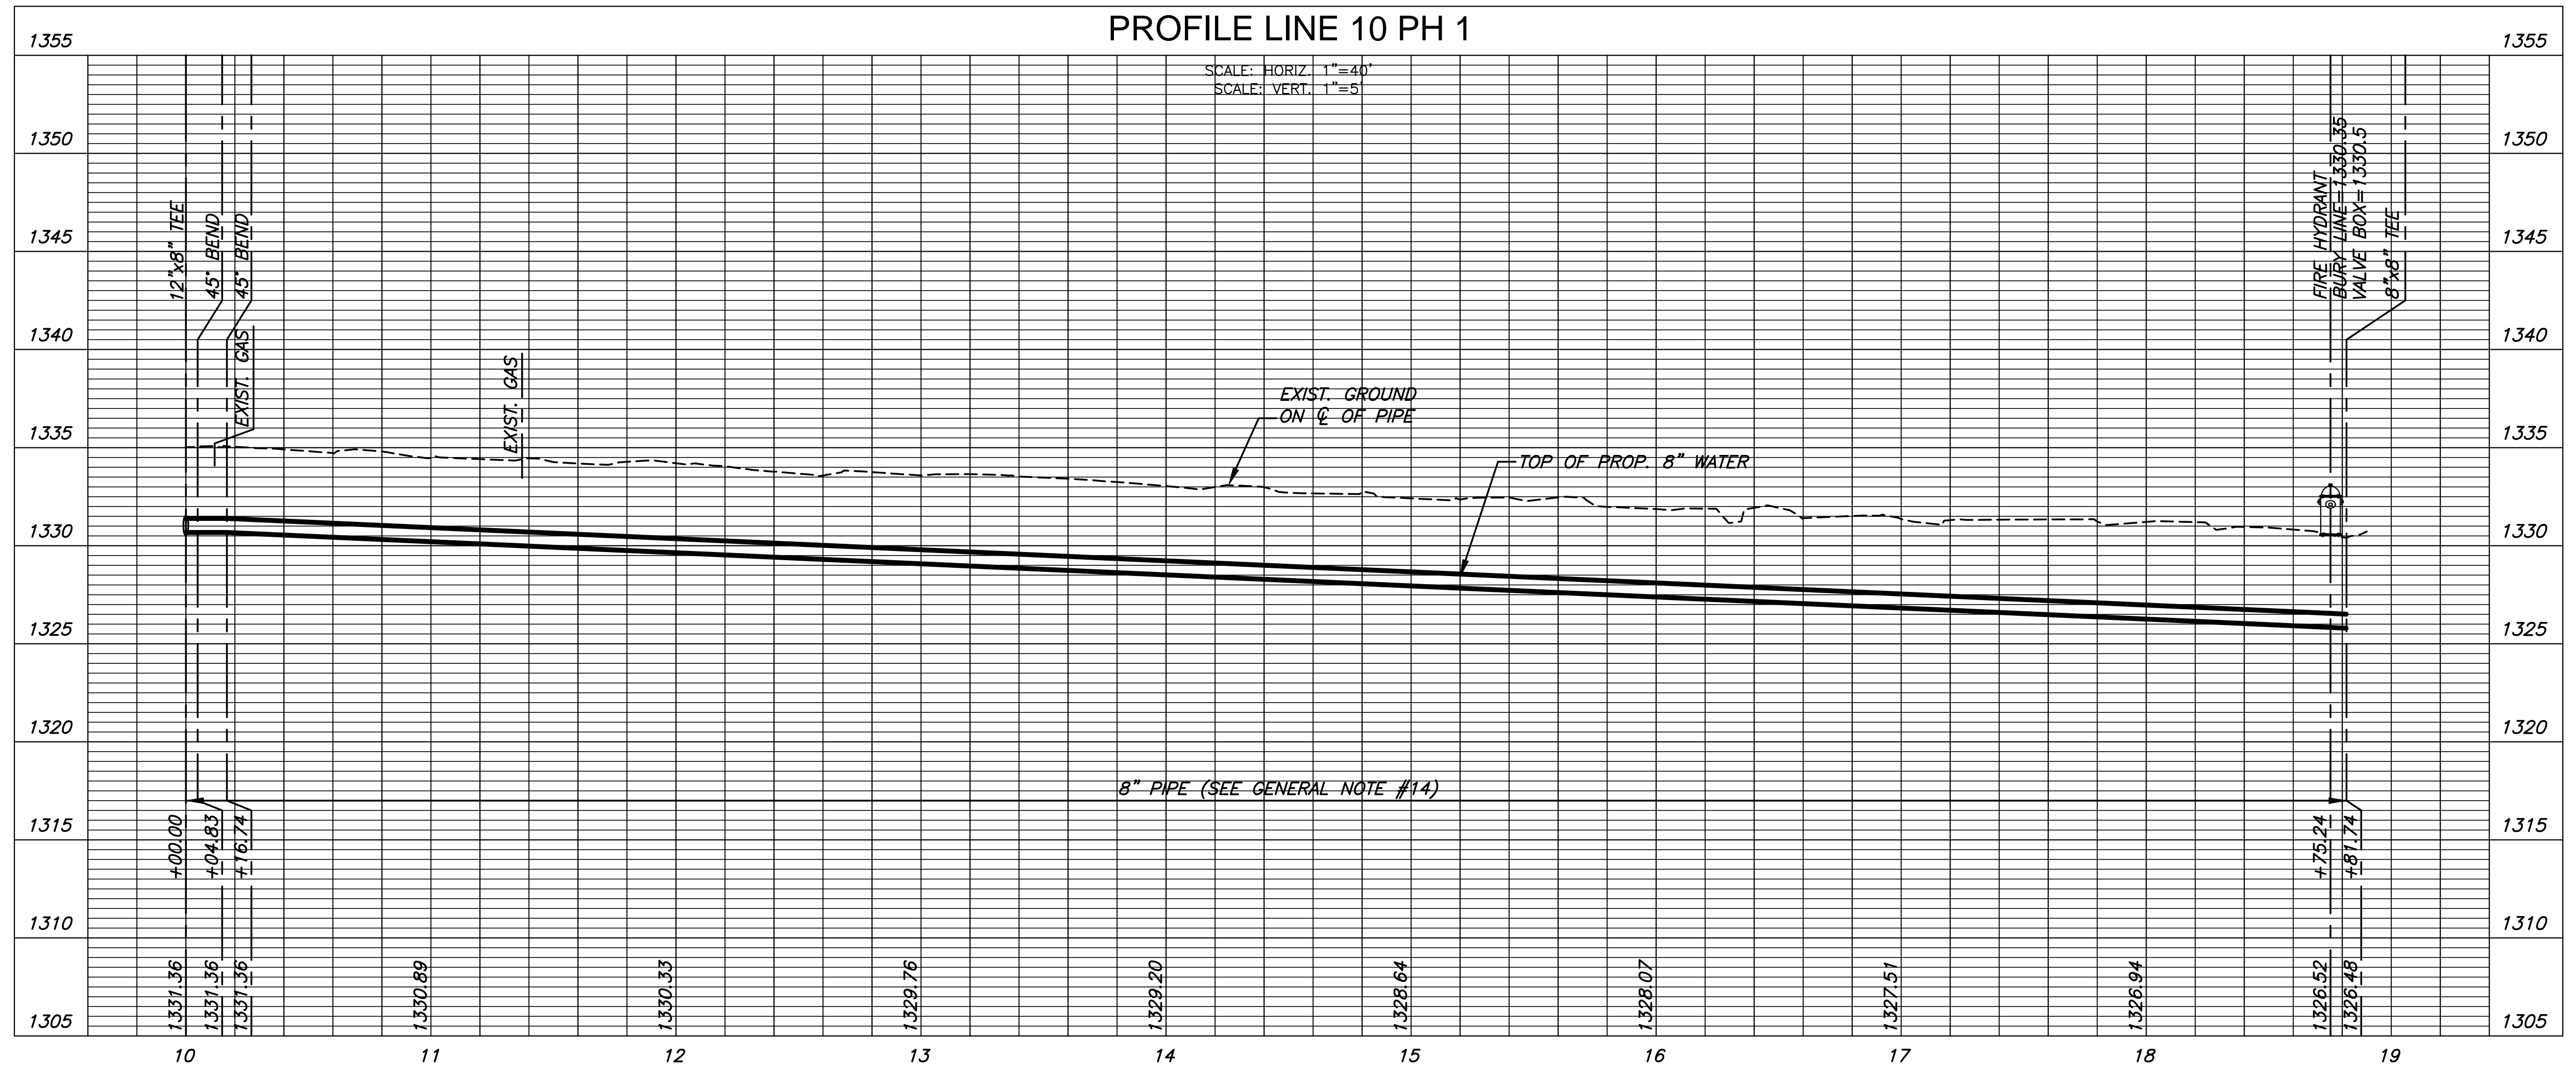

- LEGEND**
- ## = LOT NUMBER
 - (###) = ADDRESS
 - WM = WATER METER
 - [X] = REMOVE AND REPLACE EXISTING SIDEWALK (SEE DETAIL SHEET 41)

NOTE:
 CONTRACTOR TO VERIFY LOCATION AND ELEVATION OF EXISTING WATER LINE PRIOR TO CONSTRUCTION.