


PLOTTED: Wednesday, September 13, 2017 @ 11:16AM


J:\PROJECTS\2017\1601010289\_SILVERDALE WATER MAIN REPLACEMENT\_160289 CAD\SHS\05 CIVIL\WTRPHASE 1\16289-CP-111.DWG



BEND CHART			
NO.	4" BEND	STA.	BL. STA. OFFSET, RT.
①	45°	18+75.69	18+01.48 23.7' RT.
②	45°	18+88.80	18+10.75 14.5' RT.

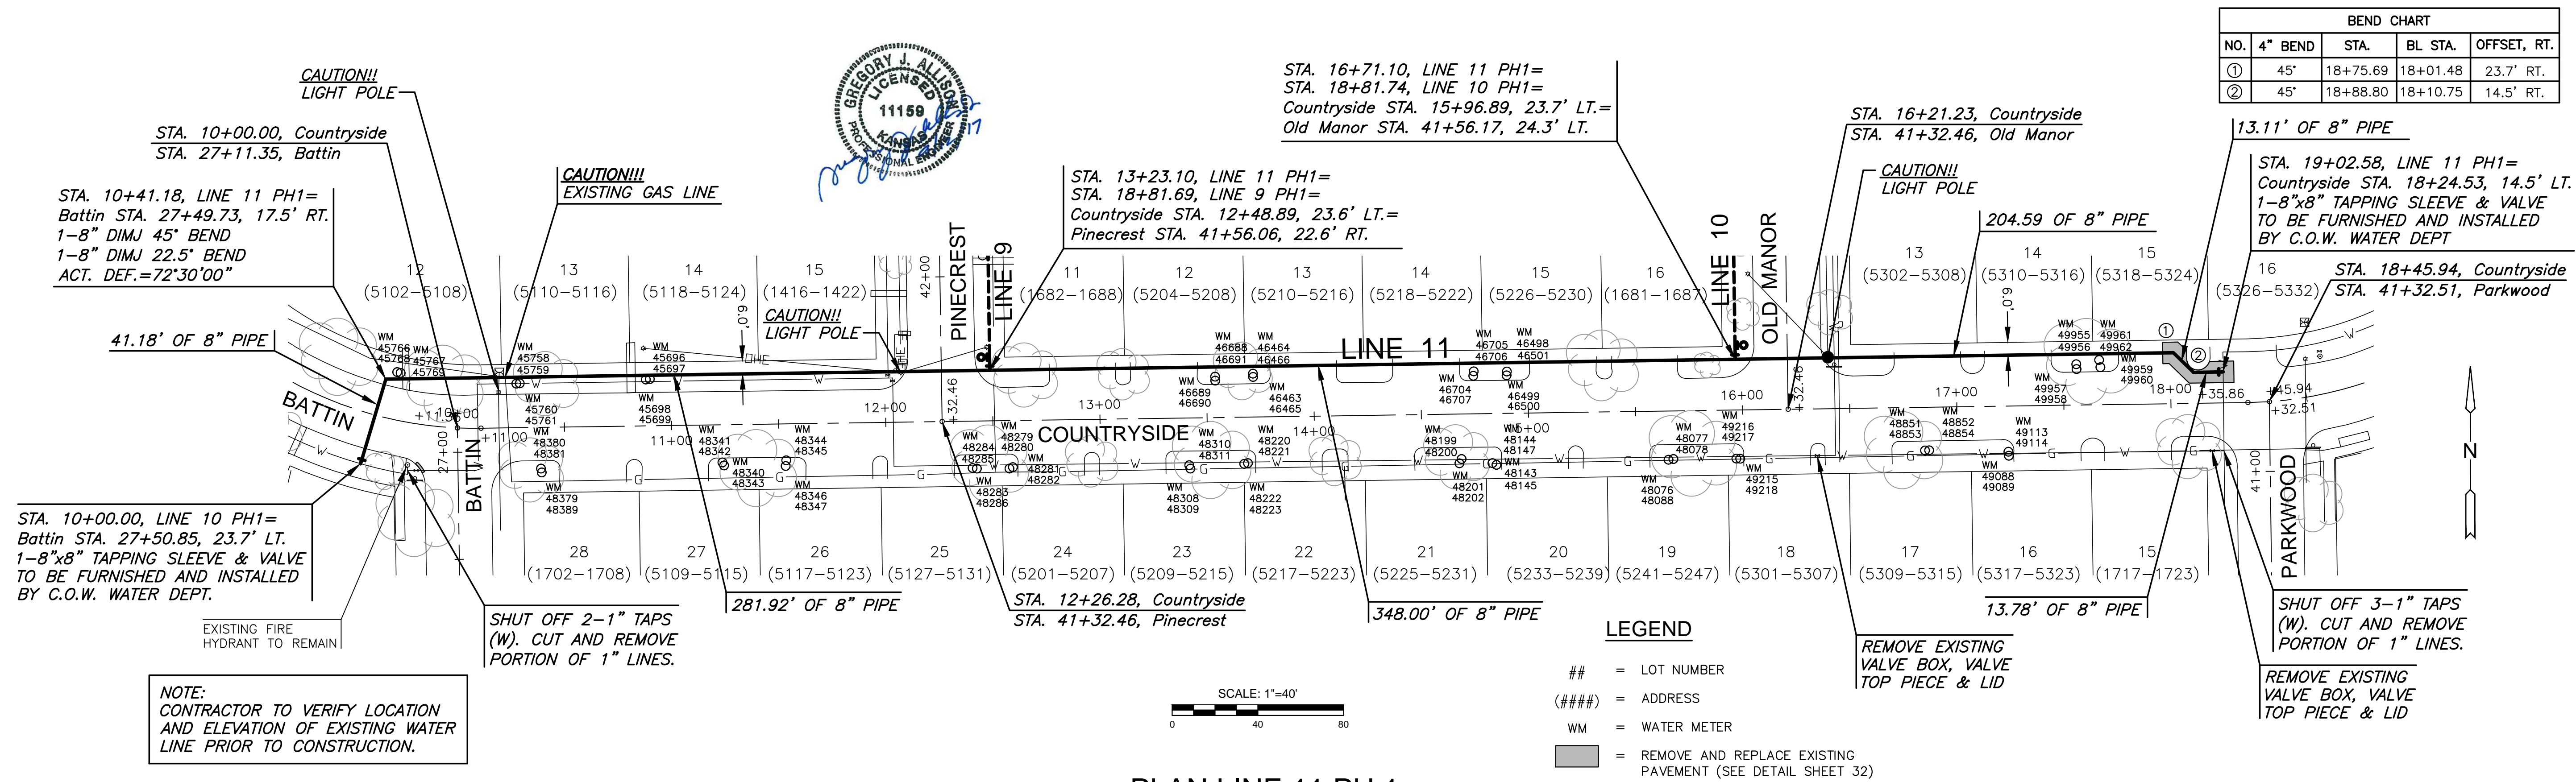

WATER MAIN REPLACEMENT PLANS FOR SILVERDALE ADDITION PART A

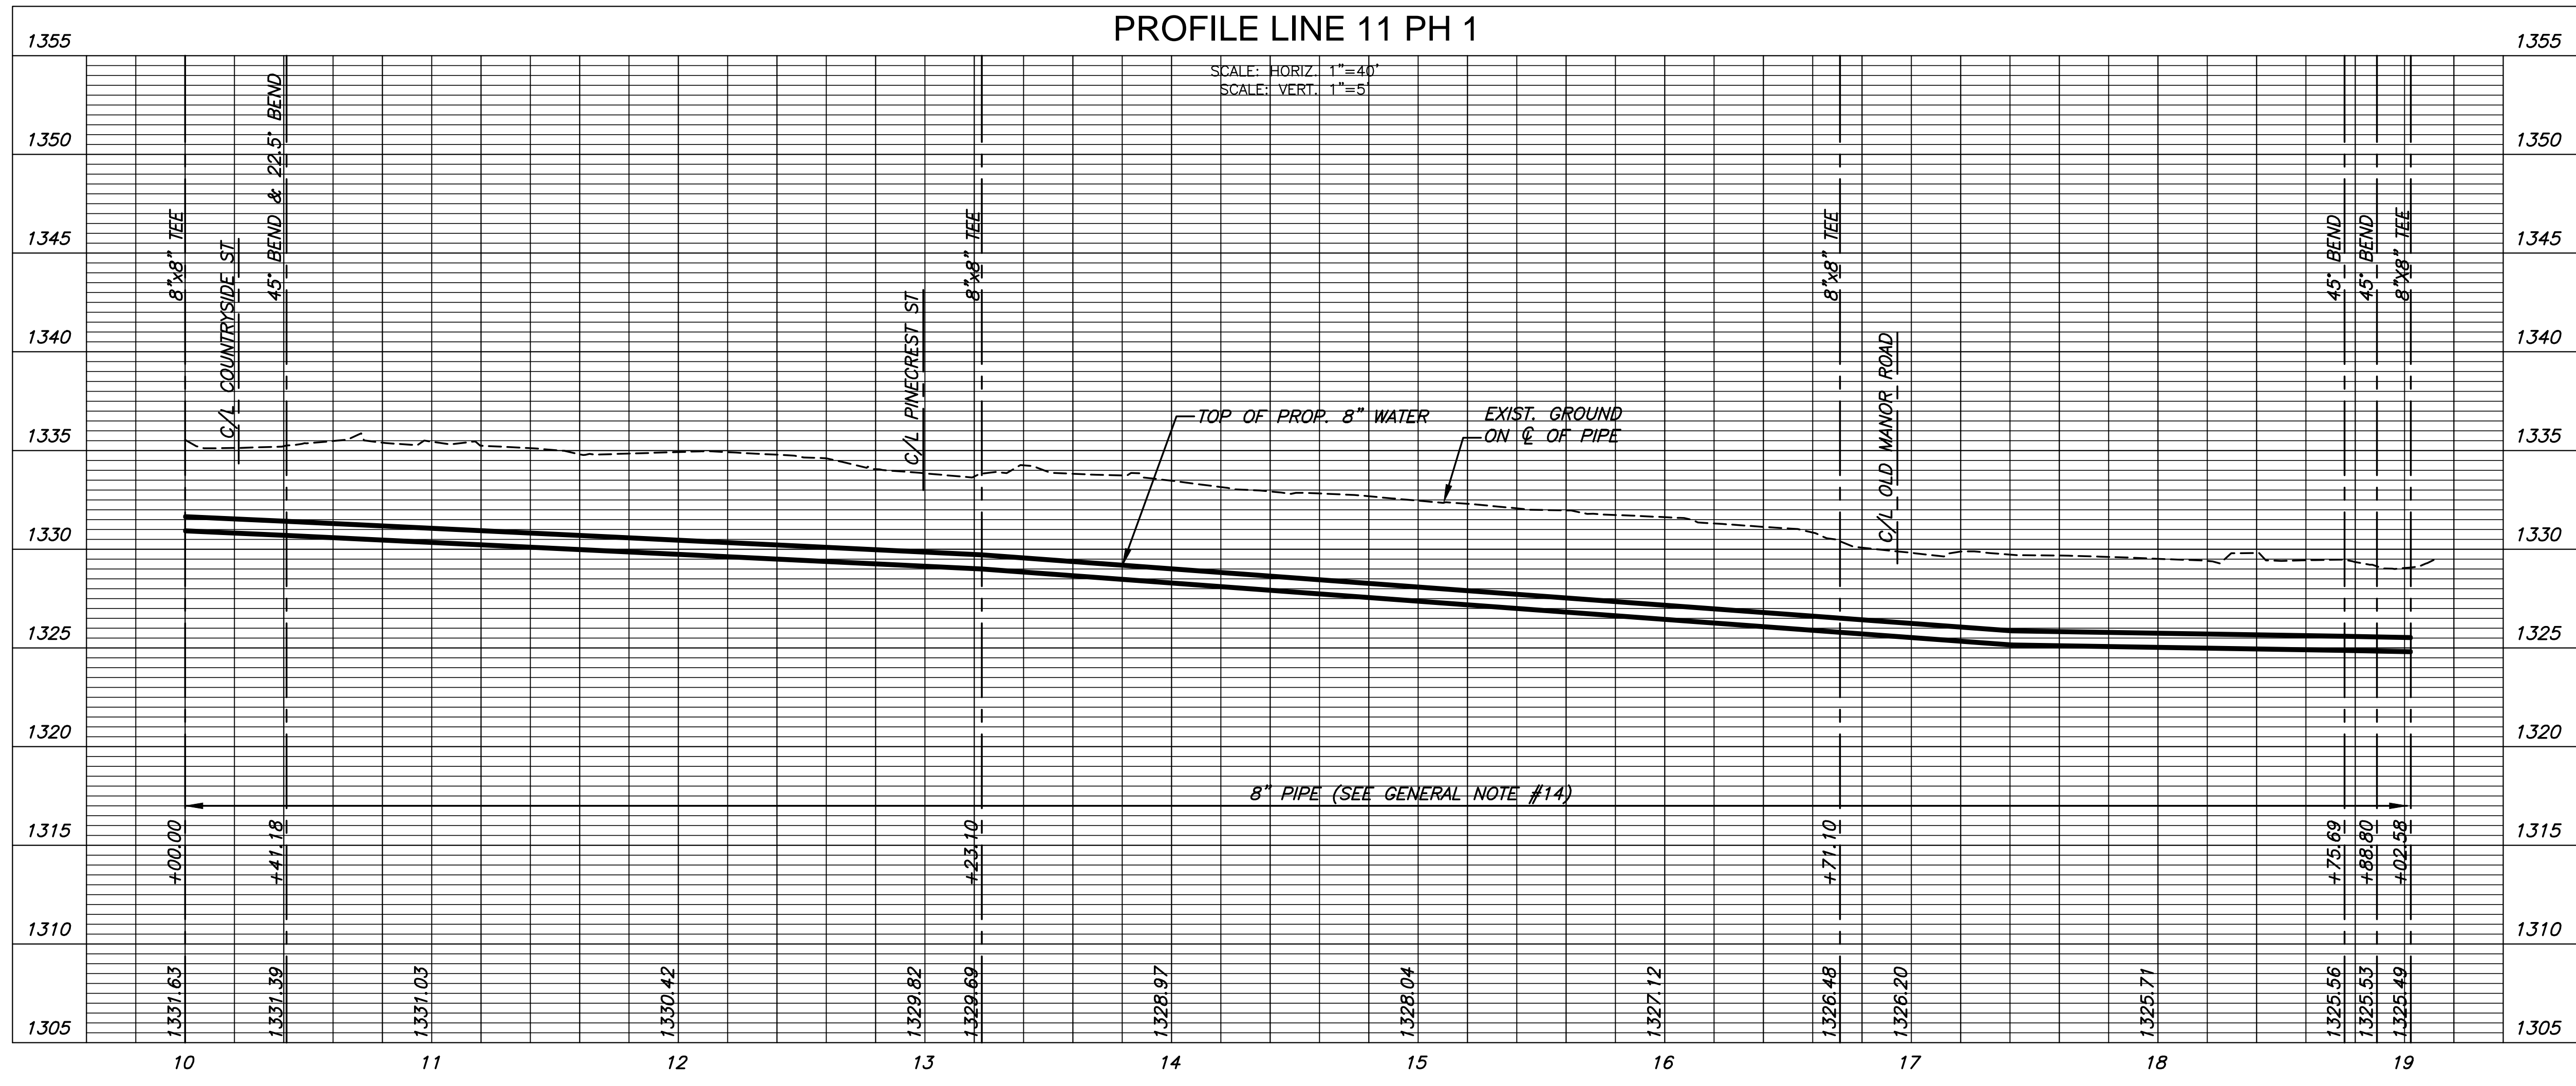

©2017 MKEC Engineering All Rights Reserved  
 These drawings and their contents, including, but not limited to, all concepts, designs, & ideas are the exclusive property of MKEC Engineering (MKEC), and may not be used or reproduced in any way without the express consent of MKEC.

**WATER LINE 11**

PROJECT NO.	448-90720
DATE	SEPT. 2017
SCALE	1" = 40'
DESIGNED	DFL
DRAWN	JWC
CHECKED	GJA

NO.	REVISION	DATE