



J:\PROJECTS\2017\1601010289\_SILVERDALE WATER MAIN REPLACEMENT\_160289 CAD\SHS\05 CIVIL\WTRPHASE 1\16289-CP-113.DWG  
 PLOTTED: Wednesday, September 13, 2017 @ 11:18AM

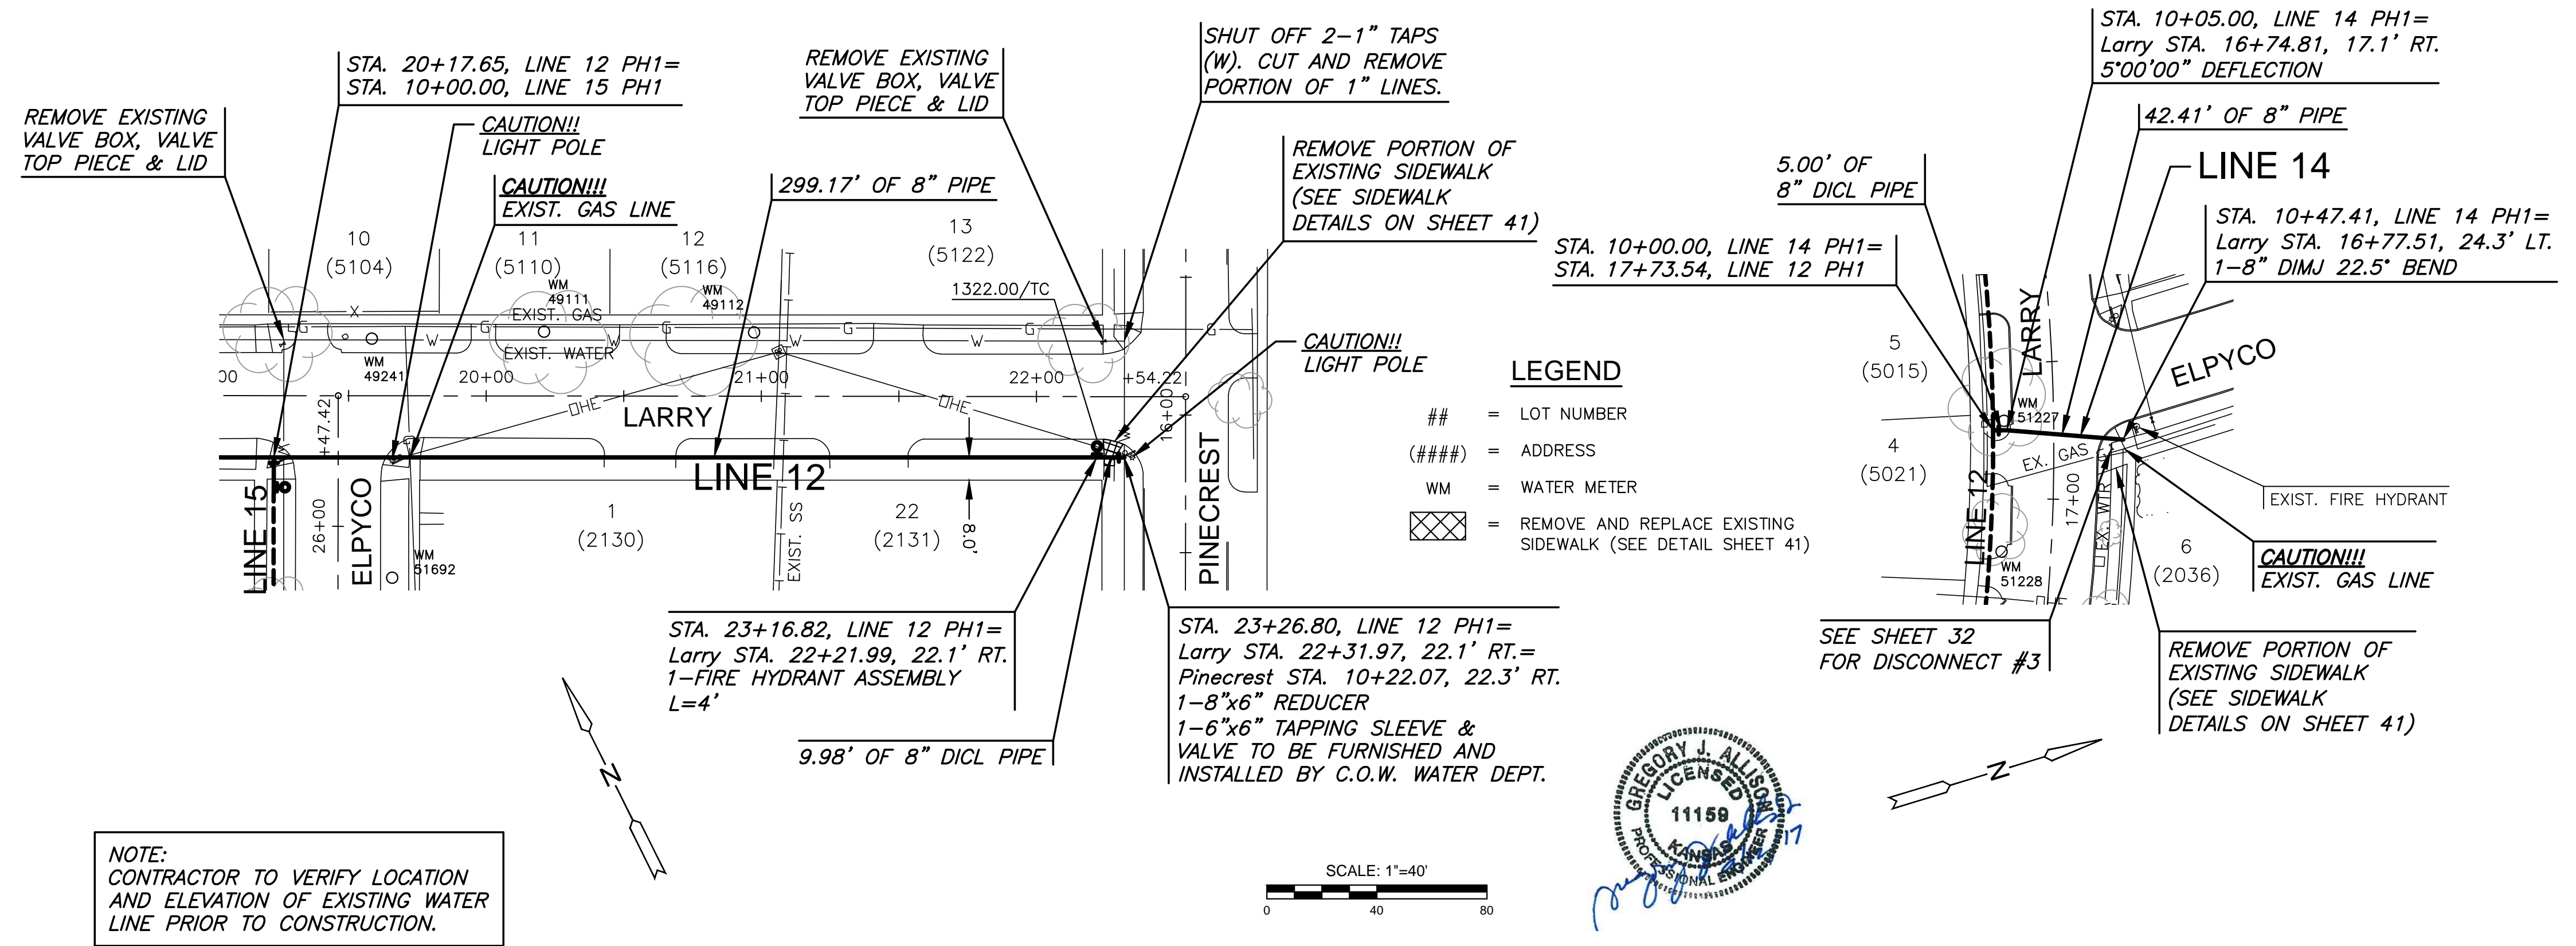

NOTE:  
CONTRACTOR TO VERIFY LOCATION  
AND ELEVATION OF EXISTING WATER  
LINE PRIOR TO CONSTRUCTION.

PLAN LINE 12 PH 1 (CONT.)  
PROFILE LINE 12 PH 1 (CONT.)

PLAN LINE 14 PH 1  
PROFILE LINE 14 PH 1

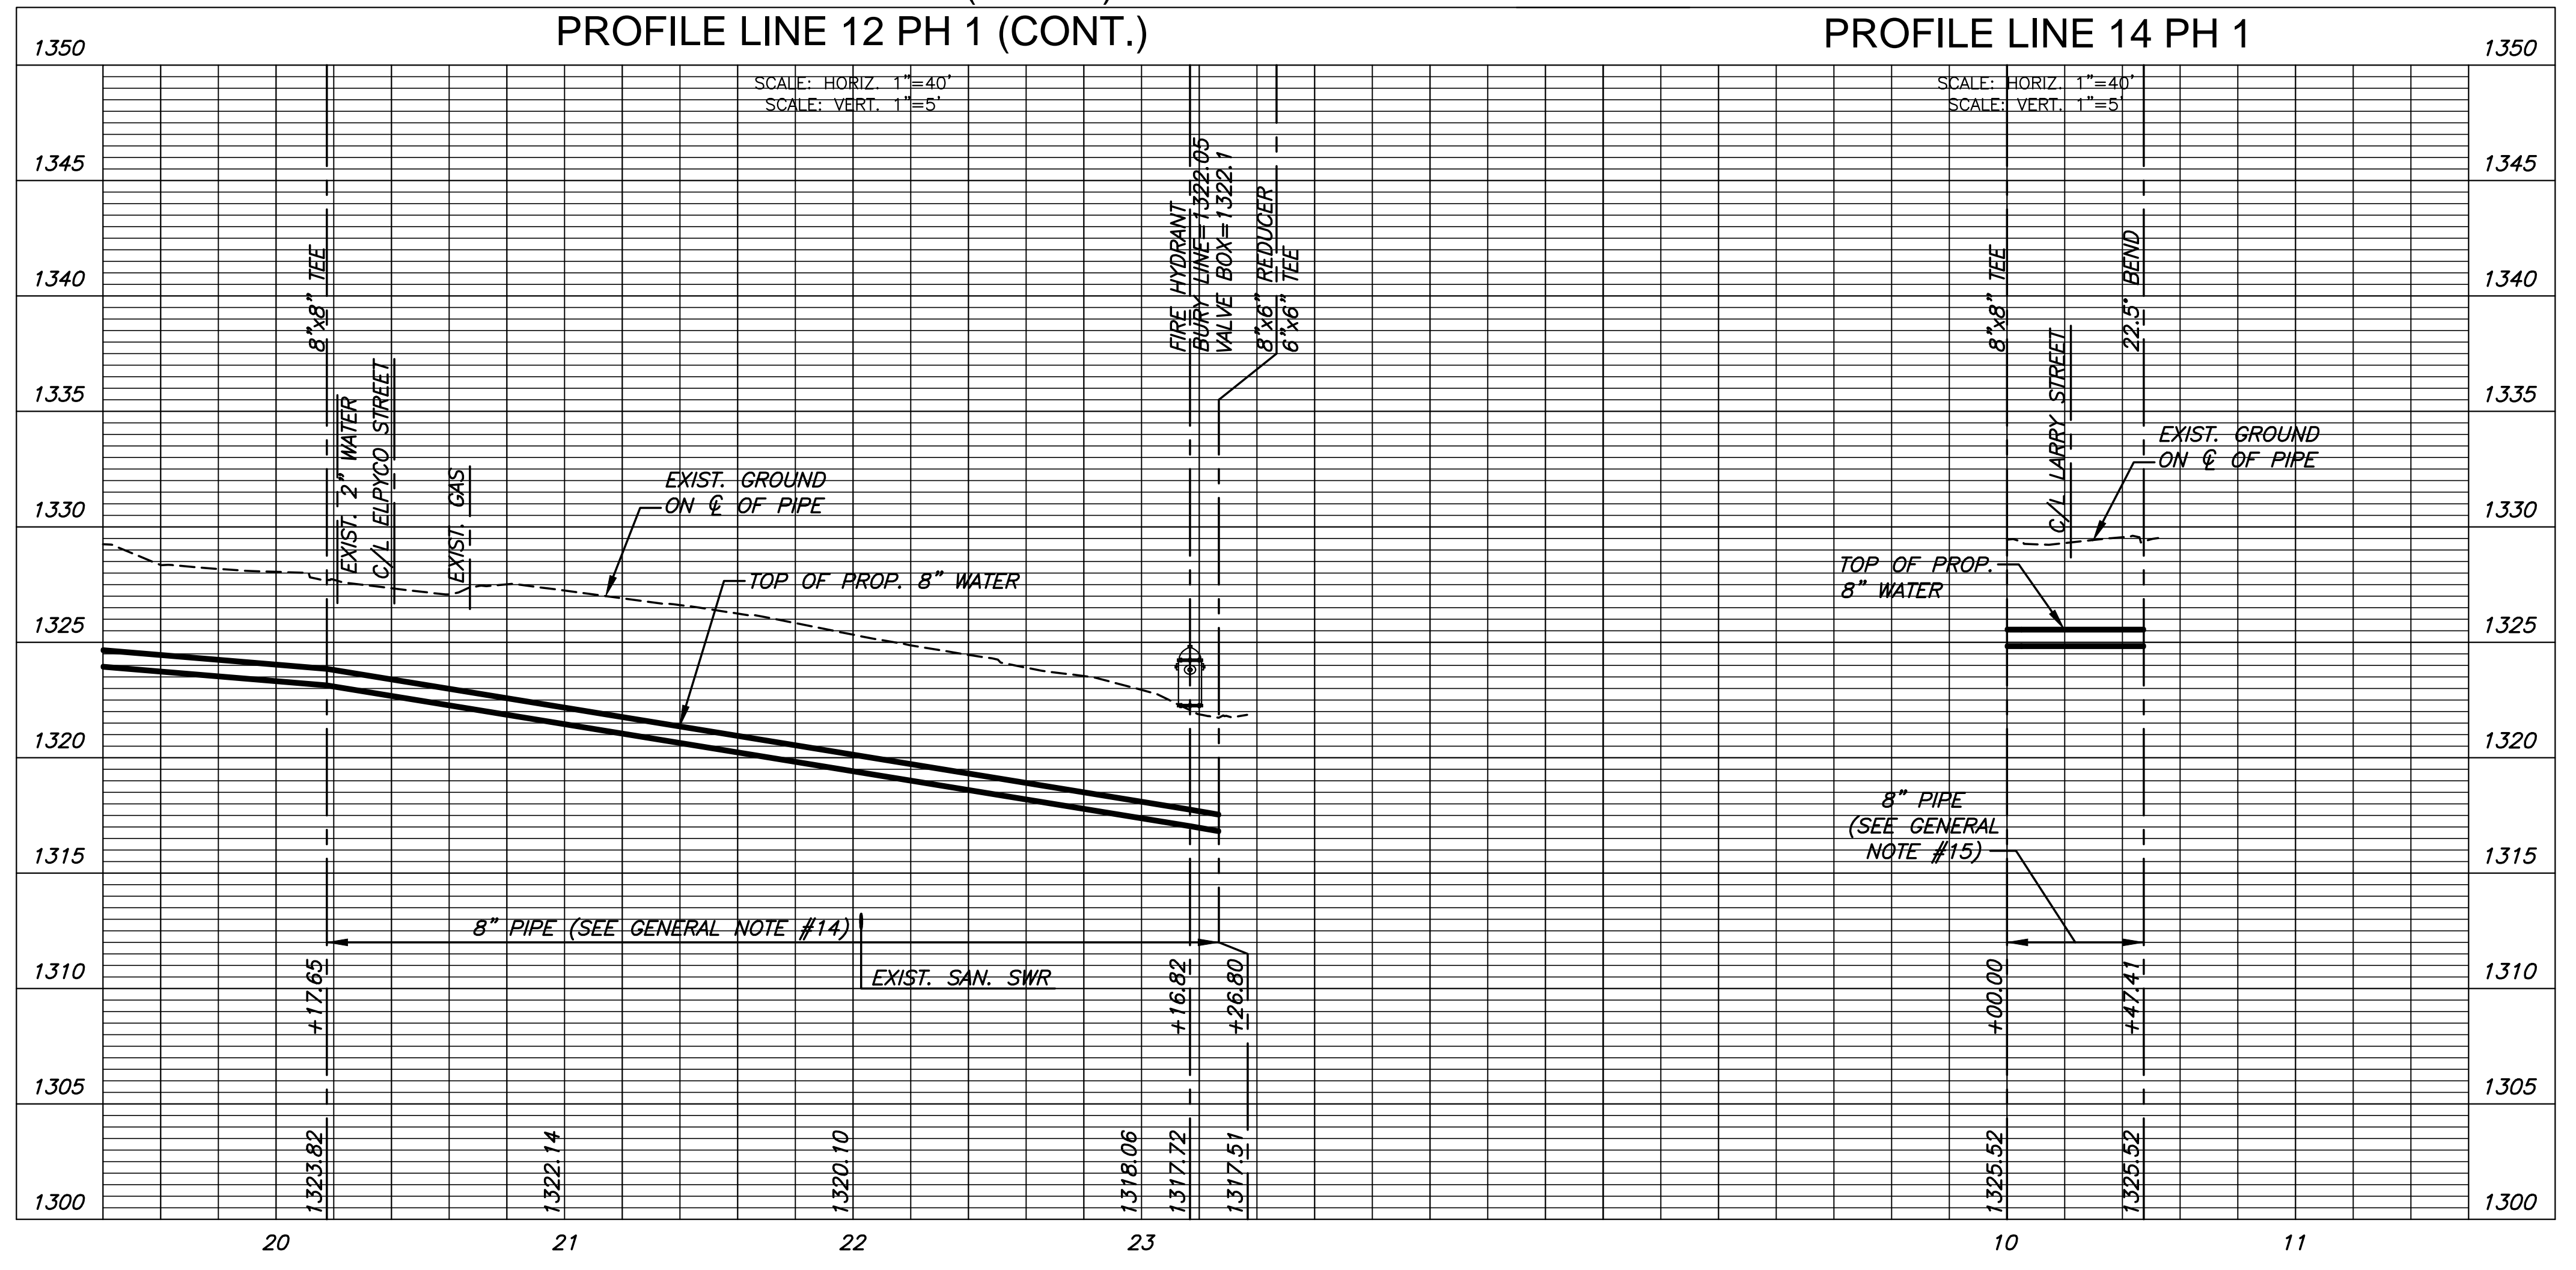

WATER MAIN REPLACEMENT PLANS FOR  
**SILVERDALE ADDITION PART A**

©2017  
MKEC Engineering  
All Rights Reserved  
www.mkec.com  
These drawings and their contents, including, but not limited to, all concepts, designs, & ideas are the exclusive property of MKEC Engineering (MKEC), and may not be used or reproduced in any way without the express consent of MKEC.

**WATER LINES  
12 & 14**

PROJECT NO.	448-90720
DATE	SEPT. 2017
SCALE	1" = 40'
DESIGNED	DFL
DRAWN	JWC
CHECKED	GJA

NO.	REVISION	DATE